


# External Entrances

## 27–28 Woburn Square

### Site Location Plan

Location: EX17  
Sign Type: Special – 340 x 470mm

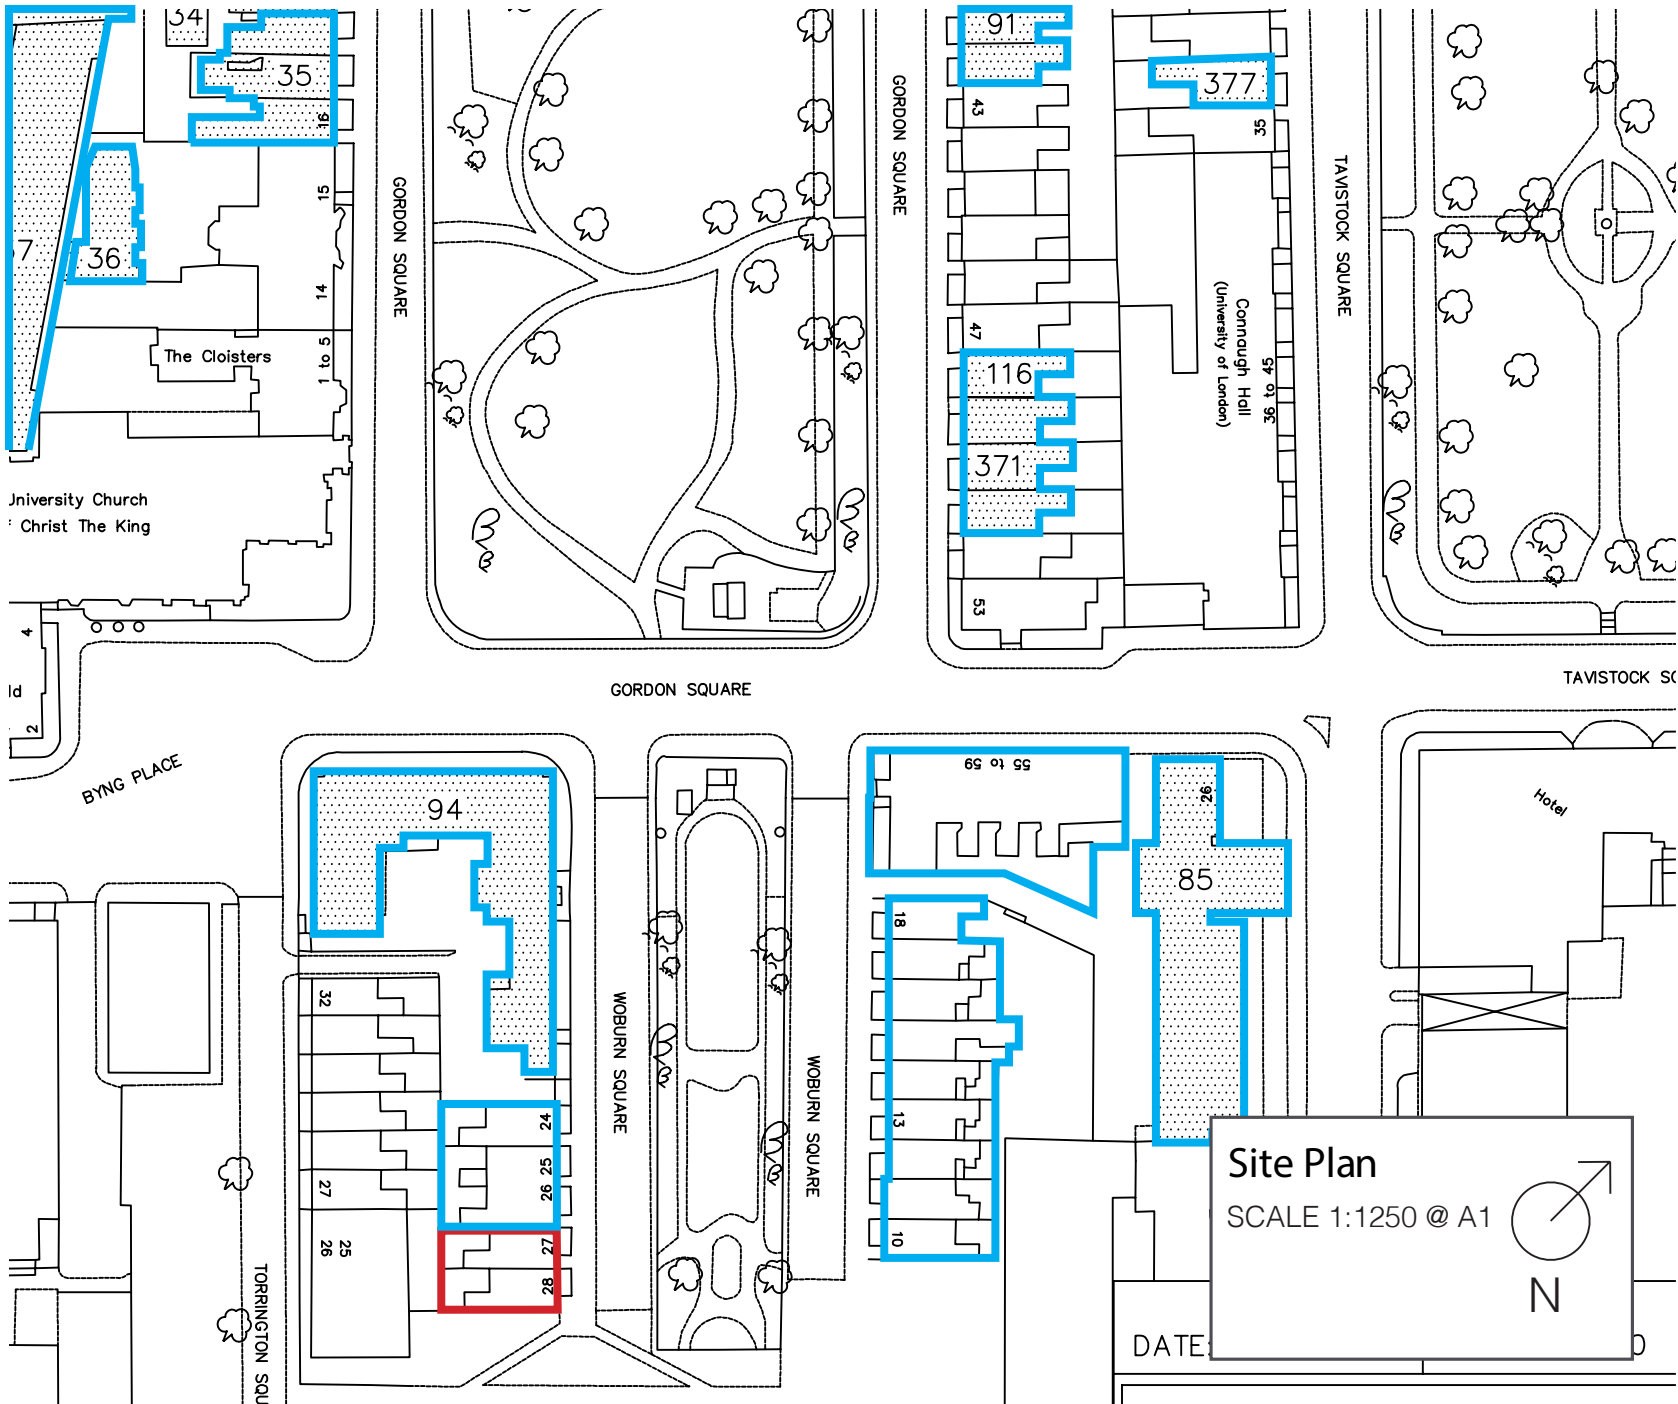

# External Entrances

## 27–28 Woburn Square

### Existing and proposed signage

Location: EX17  
Sign Type: Special – 340 x 470mm

Existing Sign



Proposed montage



Proposed montage




# External Entrances

## 27–28 Woburn Square

### Site Location Plan

Location: EX18  
Sign Type: Special – 340 x 470mm

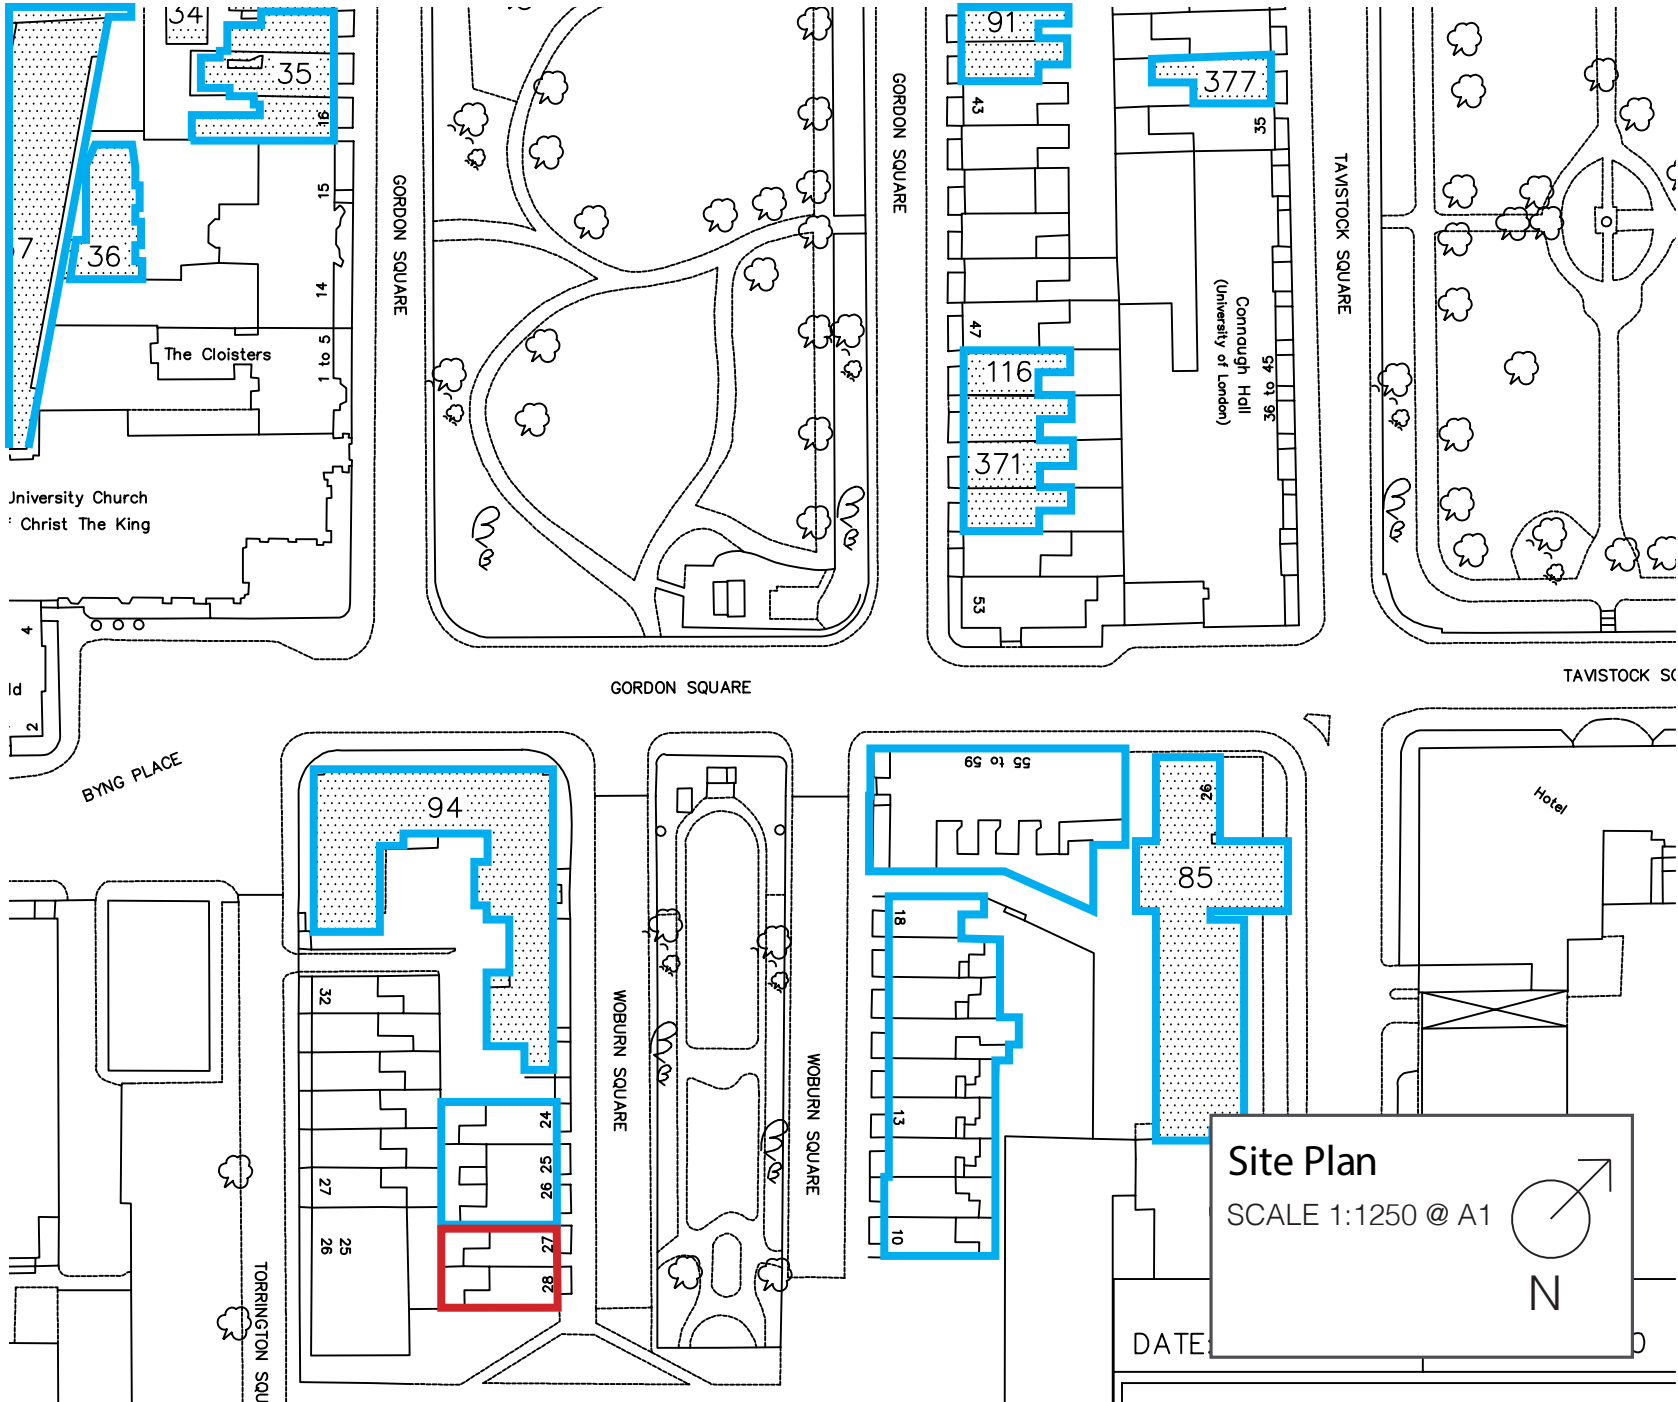



# External Entrances

## 27–28 Woburn Square

### Existing and proposed signage

Location: EX18  
Sign Type: Special – 340 x 470mm

Existing Sign



Proposed montage




Proposed montage



# External Entrances

## 27–28 Woburn Square


### Site Location Plan

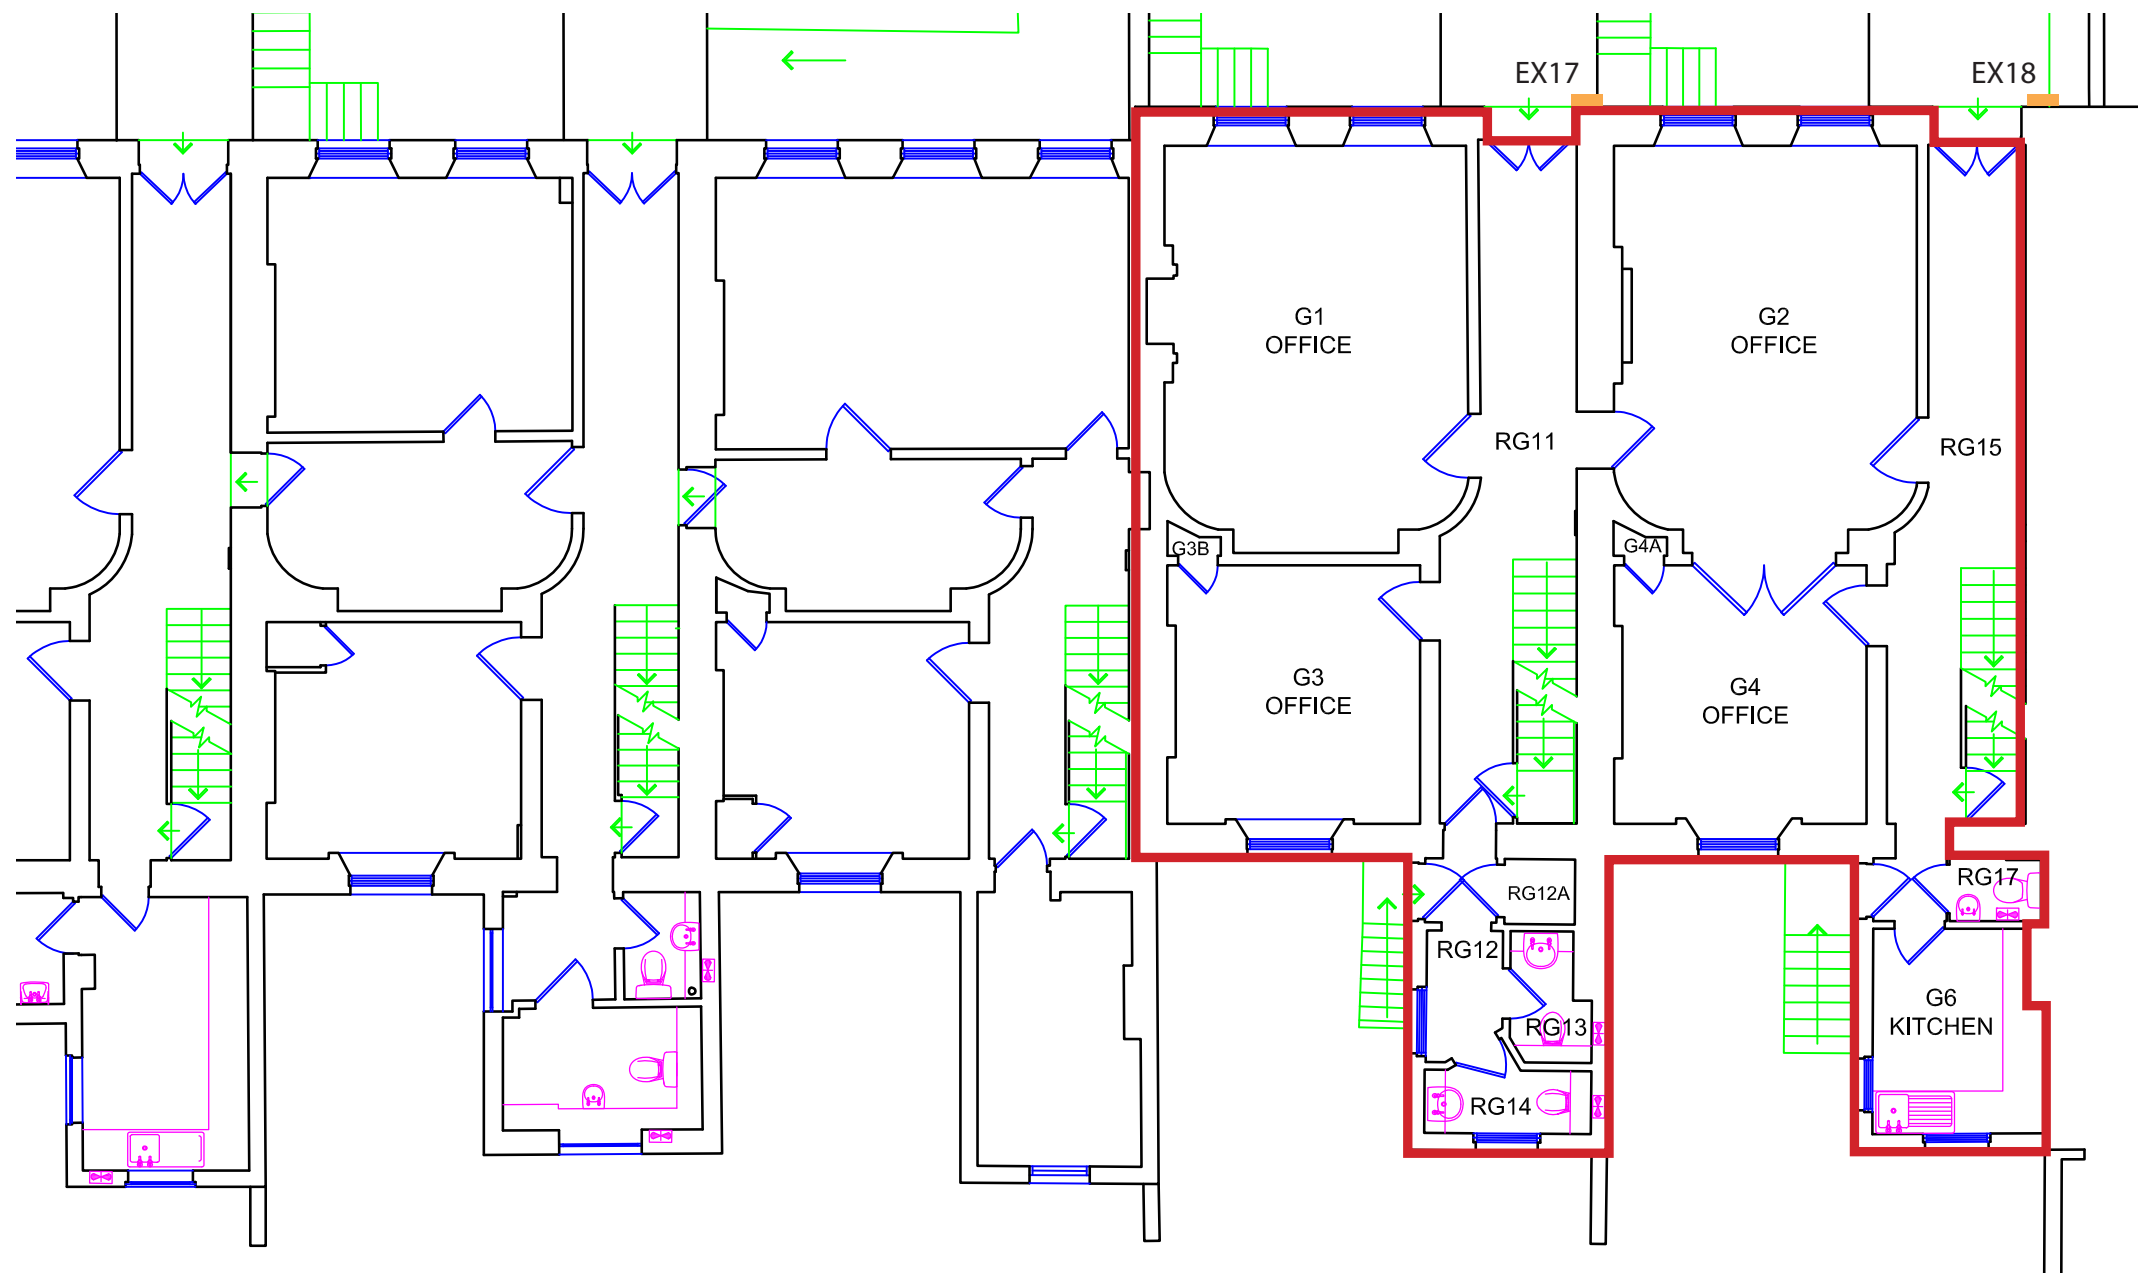

SCALE OF METRES

SCALE 1:100  
@A3

Sign EX17, EX18

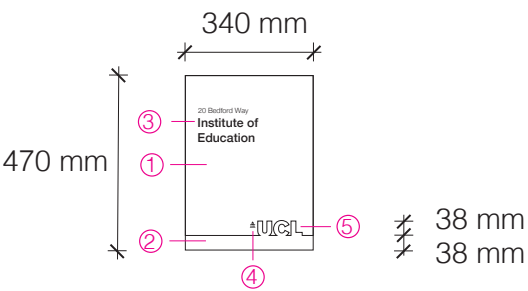

- SCALE 1:20
- ① 3MM ALUMINIUM FRET-CUT UPPER TRAY, POLYESTER POWDER COATED BLACK (GLOSS FINISH), MOUNTED ON TO UNDER-TRAY / CARRIER PANEL.
  - ② 3MM ALUMINIUM UNDER-TRAY / CARRIER PANEL, POLYESTER POWDER COATED TO SPECIFIED COLOUR (MID SHEEN FINISH).
  - ③ SCREEN PRINTED TEXT IN WHITE (TYPICAL SHOWN).
  - ④ SCREEN PRINTED LOGO IN WHITE.
  - ⑤ FRET CUT "UCL" LETTERS IN UPPER TRAY, EXPOSING UNDER-TRAY / CARRIER PANEL UNDERNEATH.

**Mid Tone Stone**  
Pantone 7530  
BS 08 B 21

Conservation Areas  
default colour

**Light Stone**  
Pantone 7528  
BS 08 B 17

Conservation Areas  
Portland Stone

# External Entrances

## Sign Schedule

Schedule of proposed wayfinding signs, with budget costs.

Sign No	Address/location	Sign type	Size	Budget Cost ex. VAT
EX11	55-59 Gordon Square	Special	340 x 470	tbc
EX12	10 Woburn Square	Special	340 x 470	tbc
EX13	11 Woburn Square	Special	340 x 470	tbc
EX14	18 Woburn Square	Special	340 x 470	tbc
EX15	24 Woburn Square	Special	340 x 470	tbc
EX16	25 Woburn Square	Special	340 x 470	tbc
EX17	27 Woburn Square	Special	340 x 470	tbc
EX18	28 Woburn Square	Special	340 x 470	tbc