




Section C-C

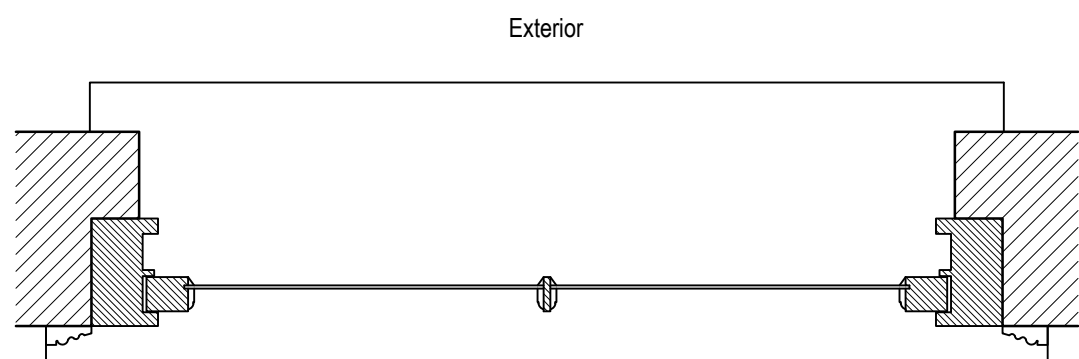


Section B-B

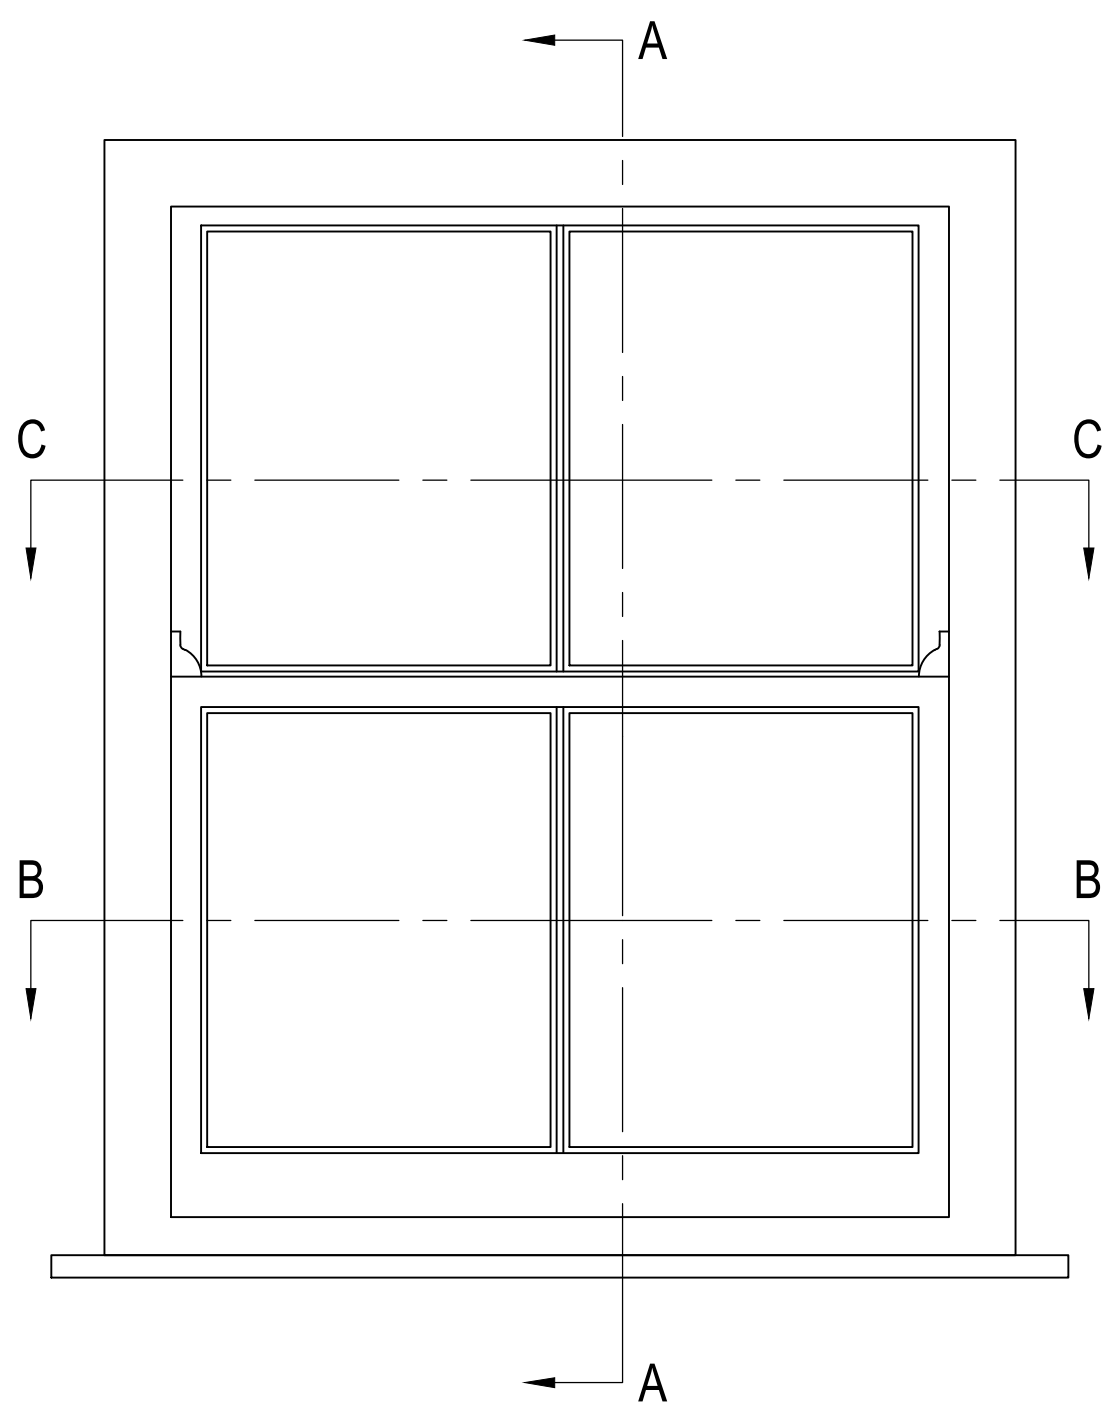

Internal Elevation

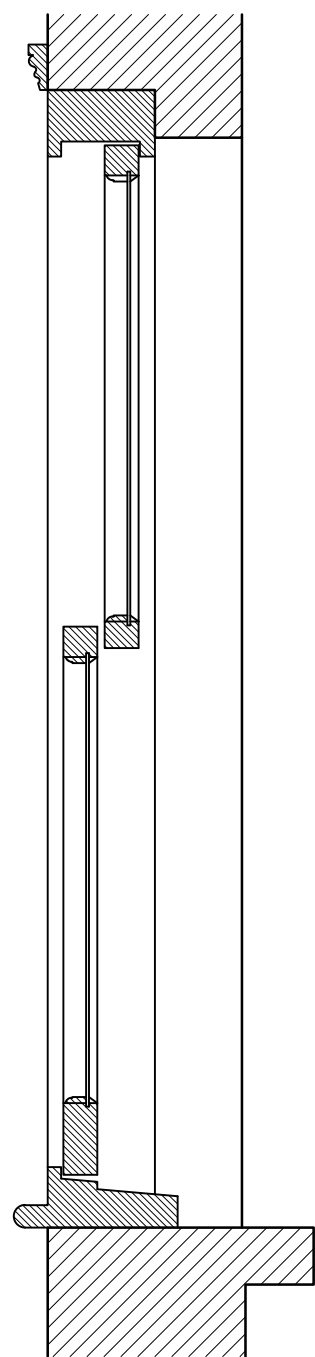

Section A-A

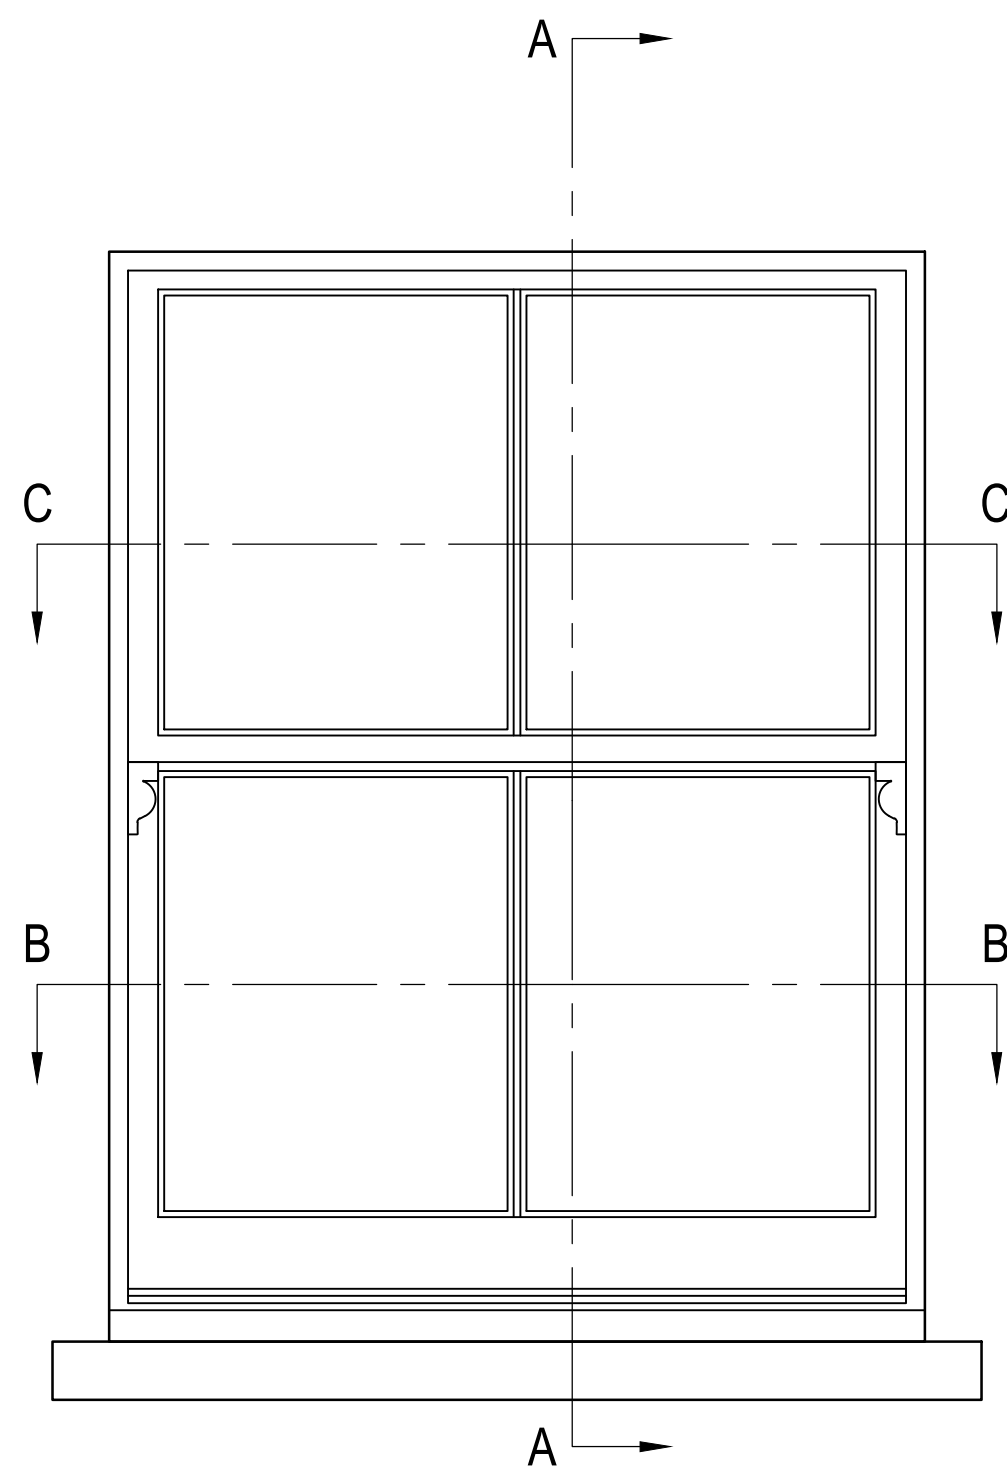

External Elevation

**NOTES:**  
 Report all discrepancies, errors and omissions  
 Do not scale from this drawing.  
 Verify all dimensions on site before commencing any work or preparing shop drawings.  
 All materials, components and workmanship are to comply with all the relevant British Standards, Codes of Practice, and appropriate manufacturers recommendations that from time to time shall apply.  
 For all specialist work, see relevant drawings.  
 This drawing and design are copyright of PELLINGS LLP

**PRELIMINARY**

Rev	Date	Description	Name	PELLINGS		<small>Pellings LLP          Northside House Mount Pleasant Barnet EN4 9EB          t 020 8441 8500 f 020 8441 4016 e barnet@pellings.co.uk          www.pellings.co.uk</small>		<small>Architectures &amp; Planning • Building Surveying • Project Management •          Cost Consultancy • CDM Co-ordination</small>			
						<small>CLIENT</small> <b>LONDON BOROUGH OF CAMDEN</b>		<small>PROJECT</small> <b>3 Willoughby Road, Hampstead, London NW3 1RP</b>			
						<small>TITLE</small> <b>Typical Window Detail          As Existing</b>		<small>DATE</small> 11/11/19		<small>SCALE</small> 1:10 @A2	
						<small>DRAWN</small> MV		<small>CHK</small> JS			
						<small>DRAWING NO.</small> <b>510 062 302</b>					