




Section C-C

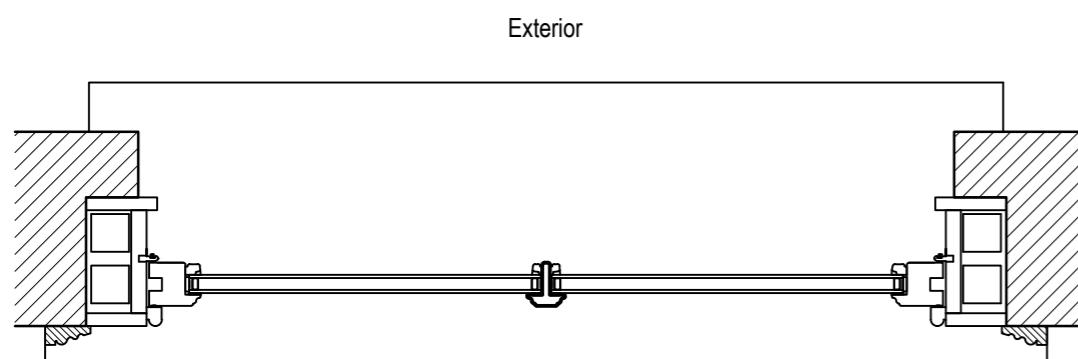


Section B-B

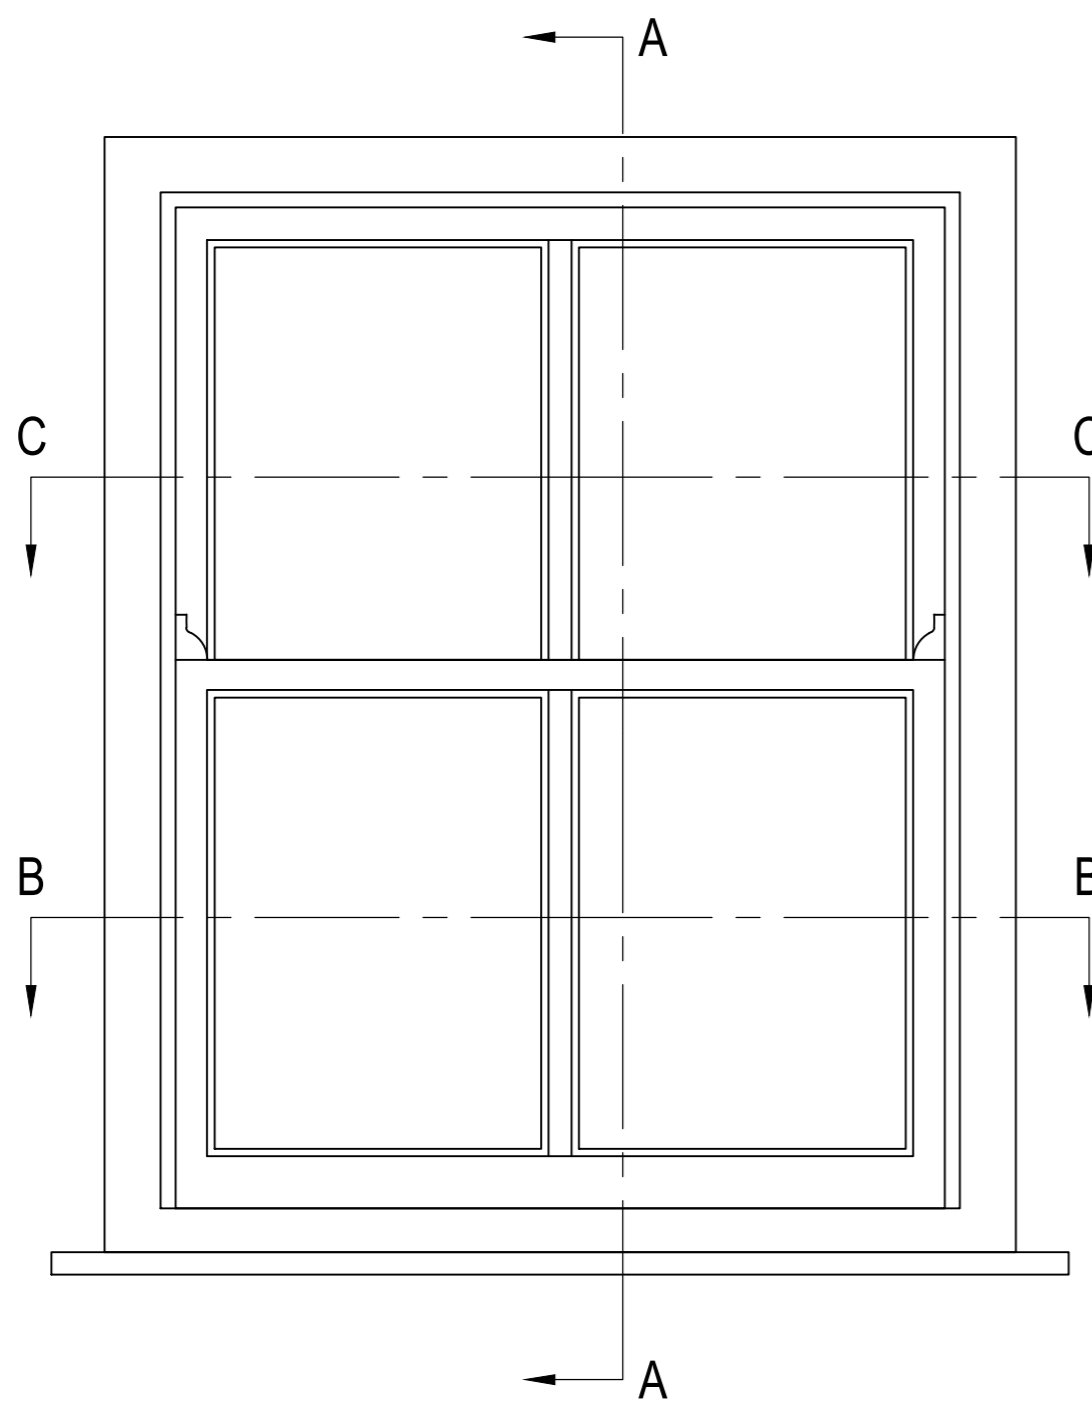

Internal Elevation

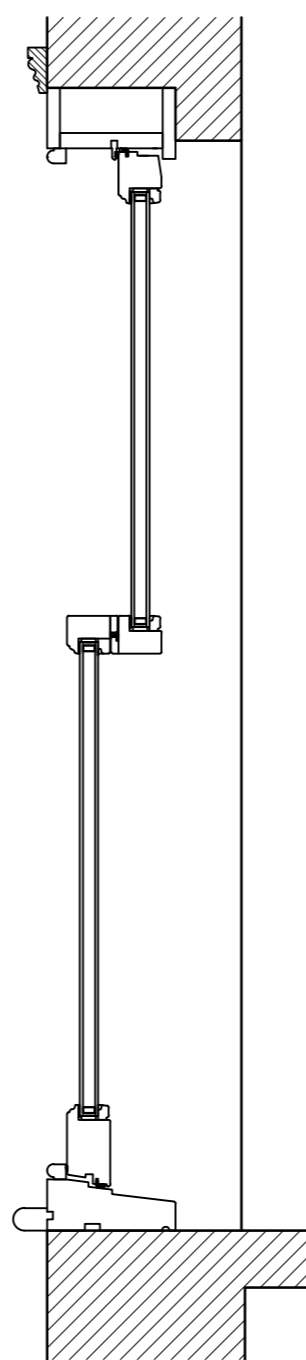

Section A-A

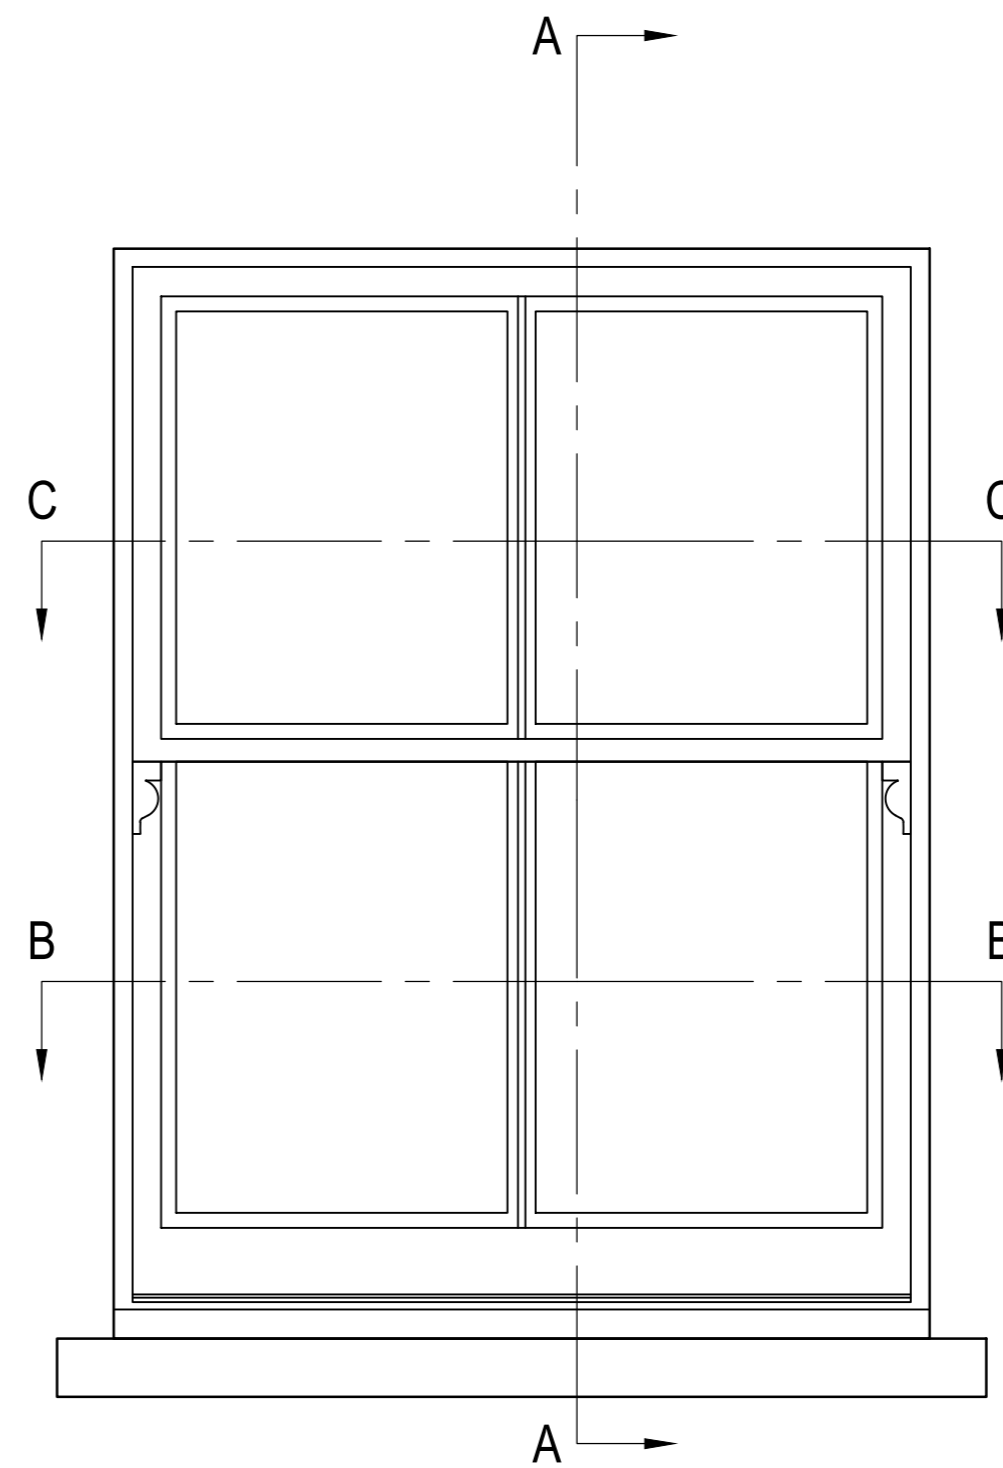

External Elevation

NOTES:

Report all discrepancies, errors and omissions
Do not scale from this drawing.
Verify all dimensions on site before commencing any work or preparing shop drawings.
All materials, components and workmanship are to comply with all the relevant British Standards, Codes of Practice, and appropriate manufacturers recommendations that from time to time shall apply.
For all specialist work, see relevant drawings.

This drawing and design are copyright of PELLINGS LLP

PRELIMINARY

Rev	Date	Description	Name	PELLINGS		<small>Pellings LLP Northside House Mount Pleasant Barnet EN4 9EB t 020 8441 8500 f 020 8441 4016 e barnet@pellings.co.uk www.pellings.co.uk</small>		<small>Architects & Planning • Building Surveying • Project Management • Cost Consultancy • CDM Co-ordination</small>					
						<small>CLIENT</small> LONDON BOROUGH OF CAMDEN		<small>PROJECT</small> 3 Willoughby Road, Hampstead, London NW3 1RP					
						<small>TITLE</small> Typical Window Detail As Proposed		<small>DATE</small> 07/02/20		<small>SCALE</small> 1:10		<small>DRAWN</small> MV	
						<small>DRAWING NO.</small> 510 062 304		<small>CHK</small> JS					