


Existing Elevation

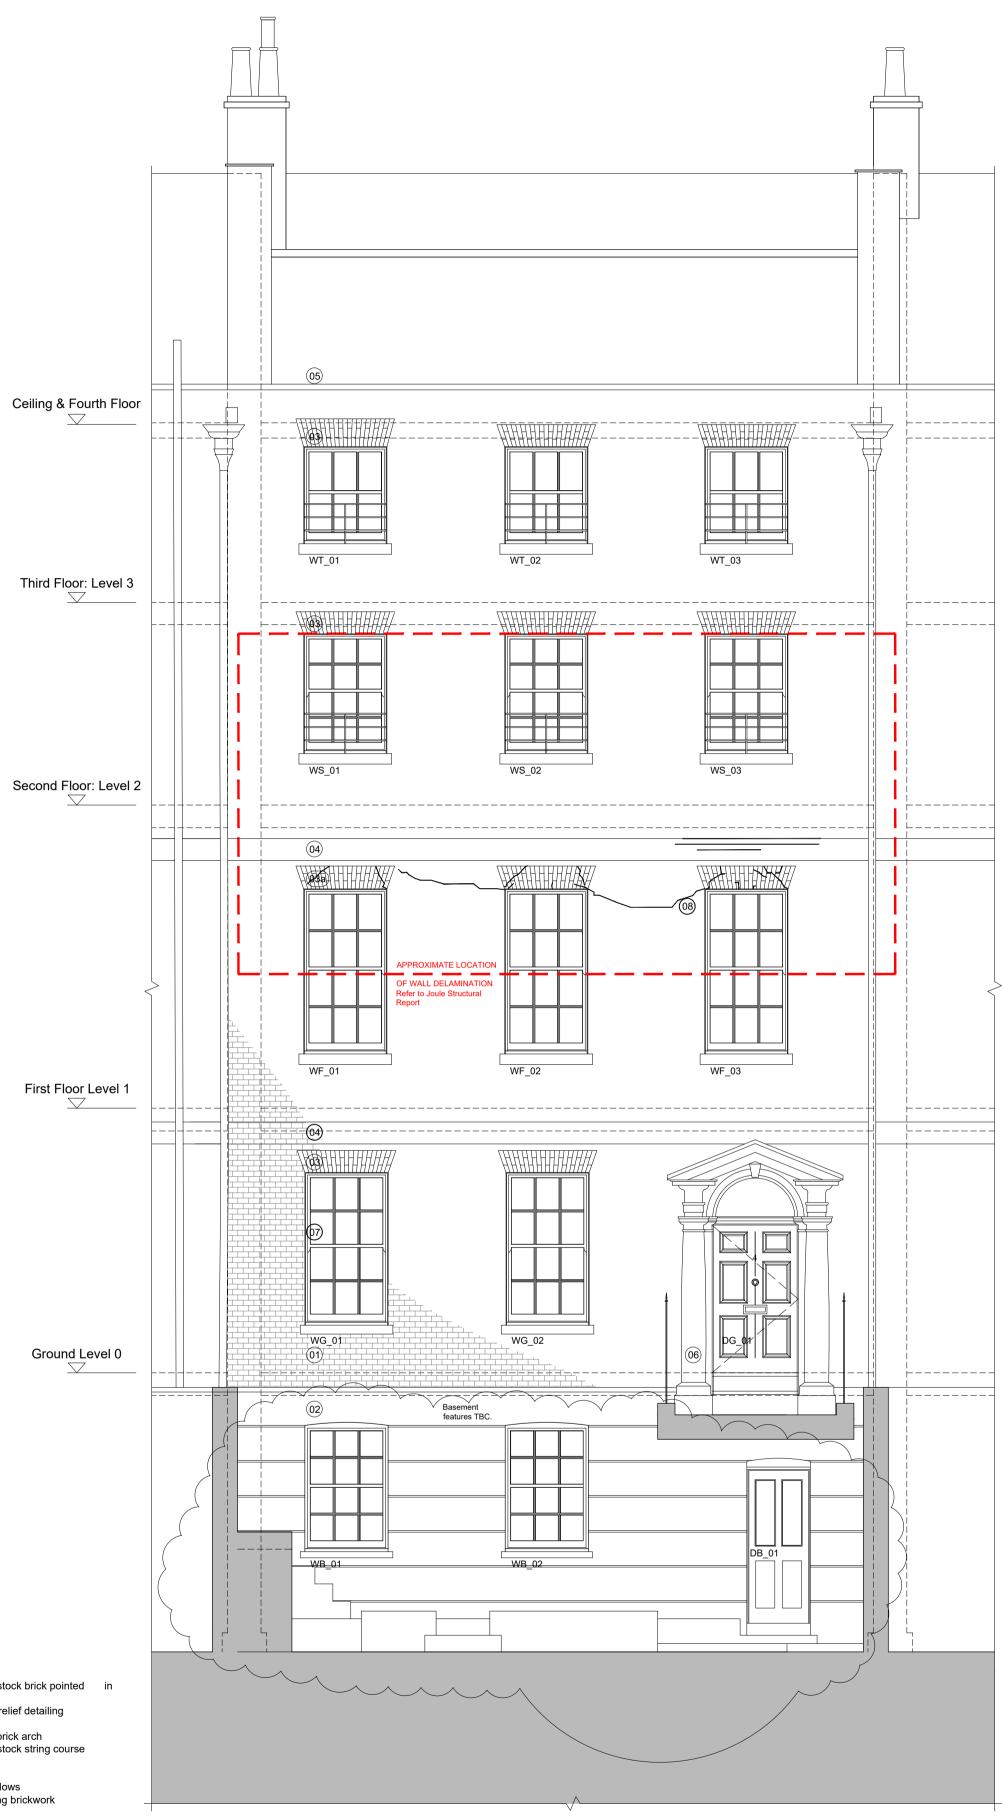

Revisions Rev A 05.03.2020 Additional notes added **Existing Elevations** 4 John Street, London for Mr J Moores Trevor Hewett RIBA Date: 25.02.2020 Status: Preliminary The Architecture Studio, 135 Corve Street, Ludlow, SY8 2PGScale:1:50 @ A1 - 1:100 @ A3Tel: 01584 877992 Email: info@trevorhewett.co.ukDrg. No:Jcsm.15 - 100awww.trevorhewett.co.ukDrg. No:Jcsm.15 - 100a Drg. No: **JCSM.15 – 100a**

0,5 1,0 1,5 2,0 2,5

Dimensions must not be scaled from this drawing. This drawing is copyright and must not be reproduced.