



PLANNING

NOTE:
This drawing is submitted as part of a planning, listed building or conservation area consent application and is not intended for any other purpose.
All plans, sections & elevations are based on measured readings and any scaled dimension should not be relied upon to give an accurate measurement.

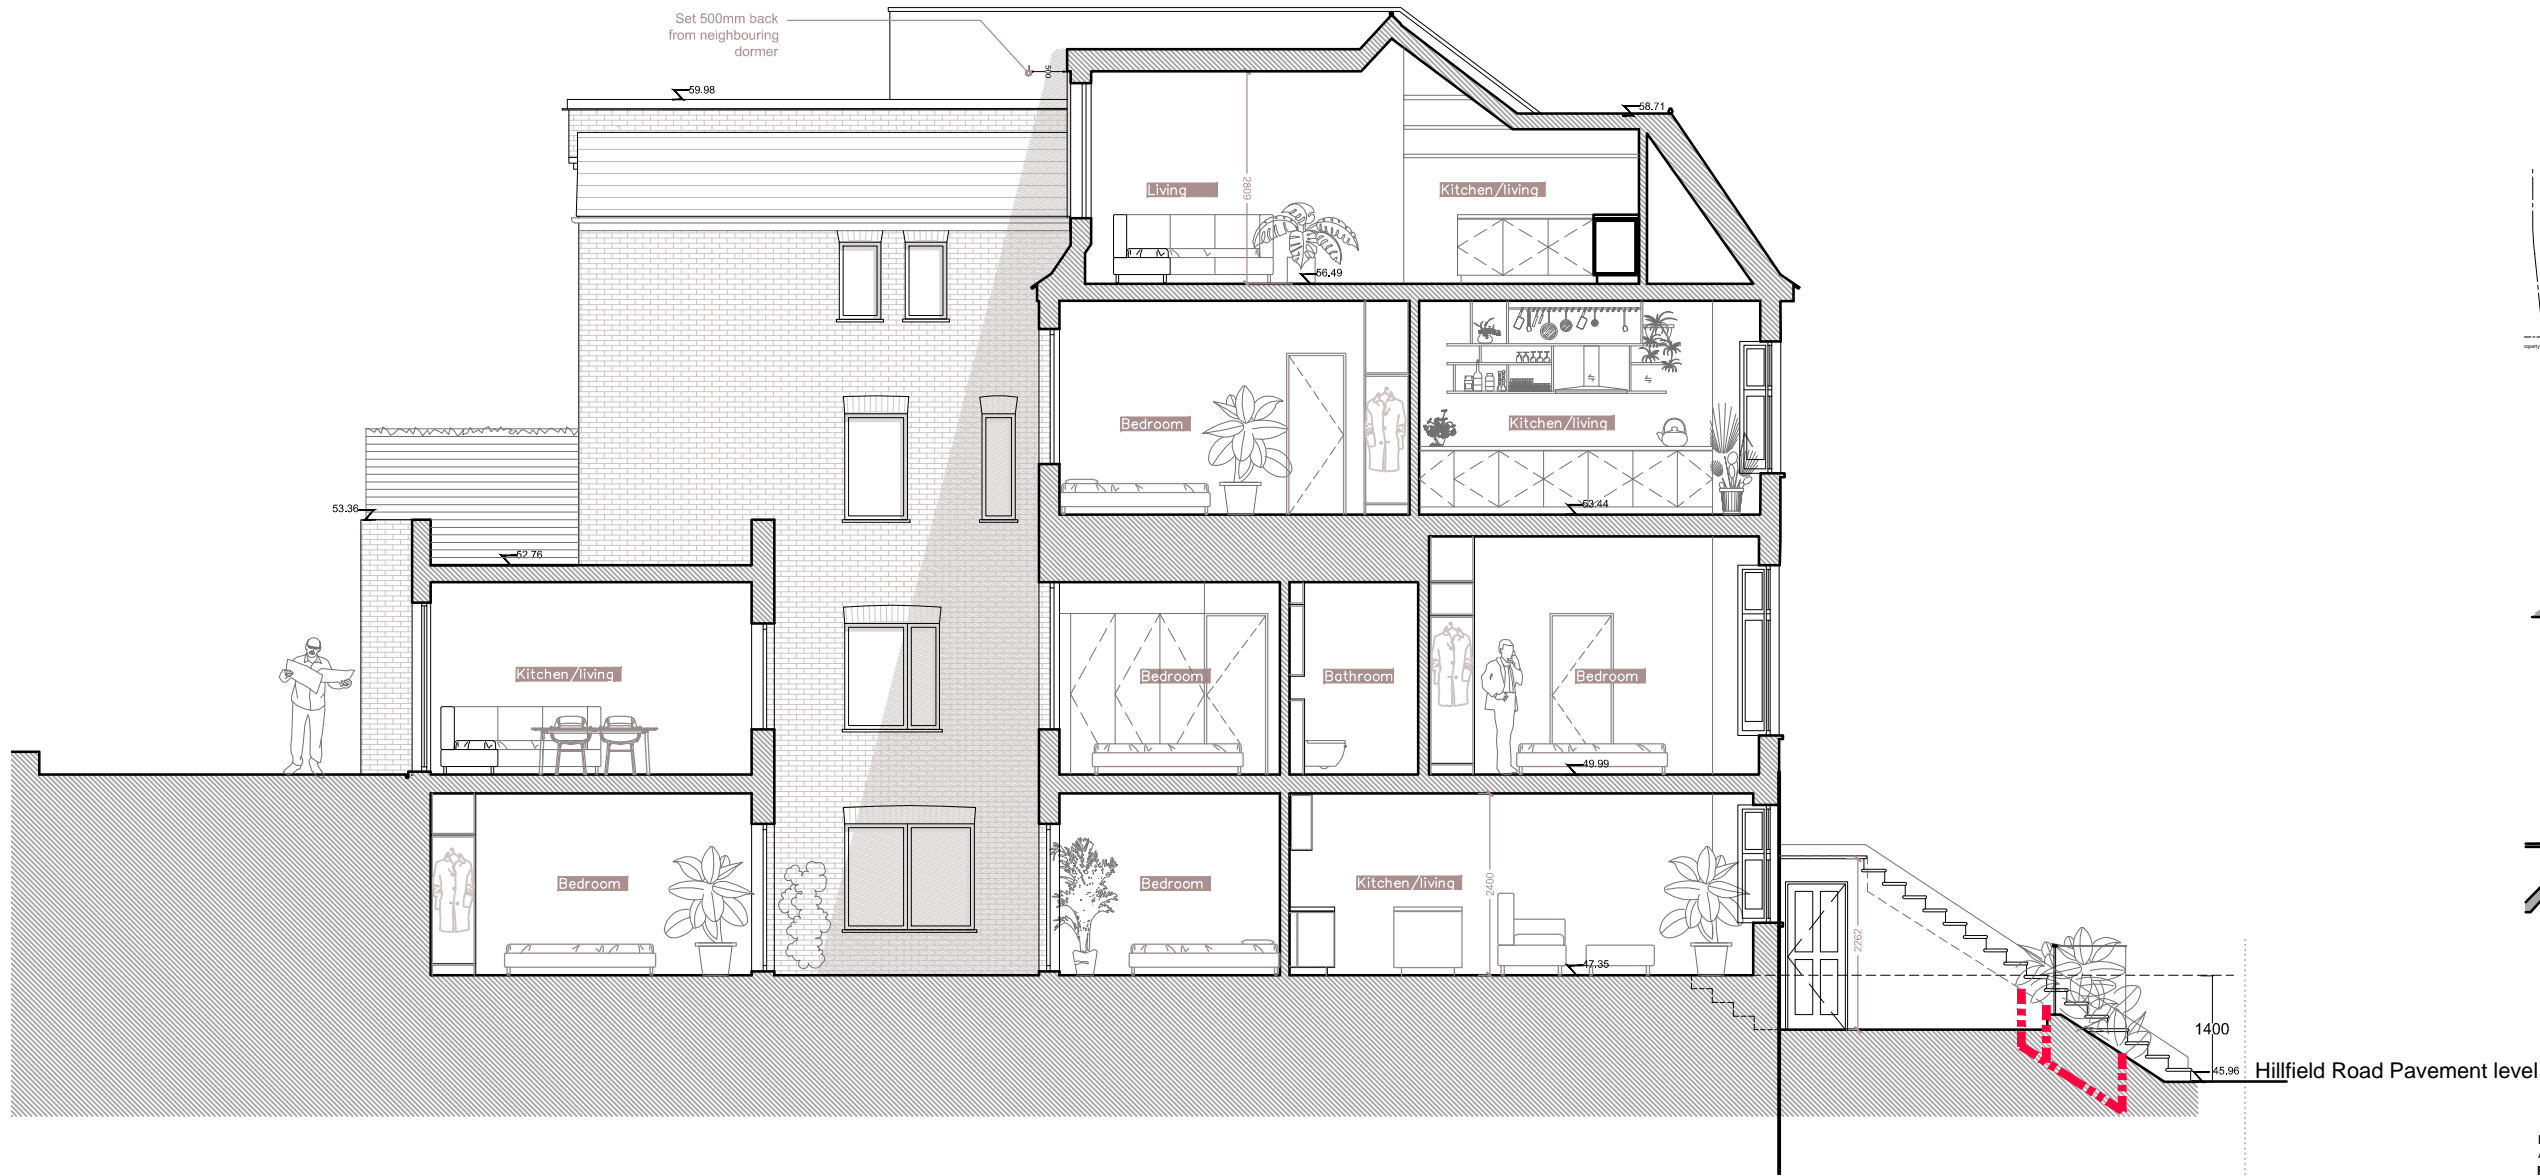

Proposed Section AA - 1:100@A3

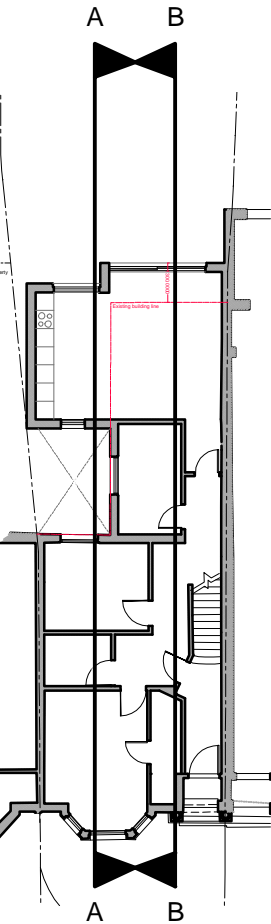

Revision A
Adaptations to rear dormer 18.09.19
Revision B
Adaptations to dormer 04.10.19

Martin Evans
Architects

18 Charlotte Road
London EC2A 3PB
tel 020 7729 2474

JOB
Hillfield Road
London
NW6

TITLE
Proposed
Sections AA

DATE	15.11.2019
SCALE	1:100 @ A3
DRAWN	G.R.

DRAWING NO. HFR-PL-PRO_10