


NOTES:

1. Dimensions are in millimetres unless stated otherwise
2. Levels are in meters AOD unless stated otherwise
3. Dimensions govern. Do not scale off the drawing
4. All dimensions to be verified on site before proceeding
5. All discrepancies on this drawing to be notified in writing to the Architect.

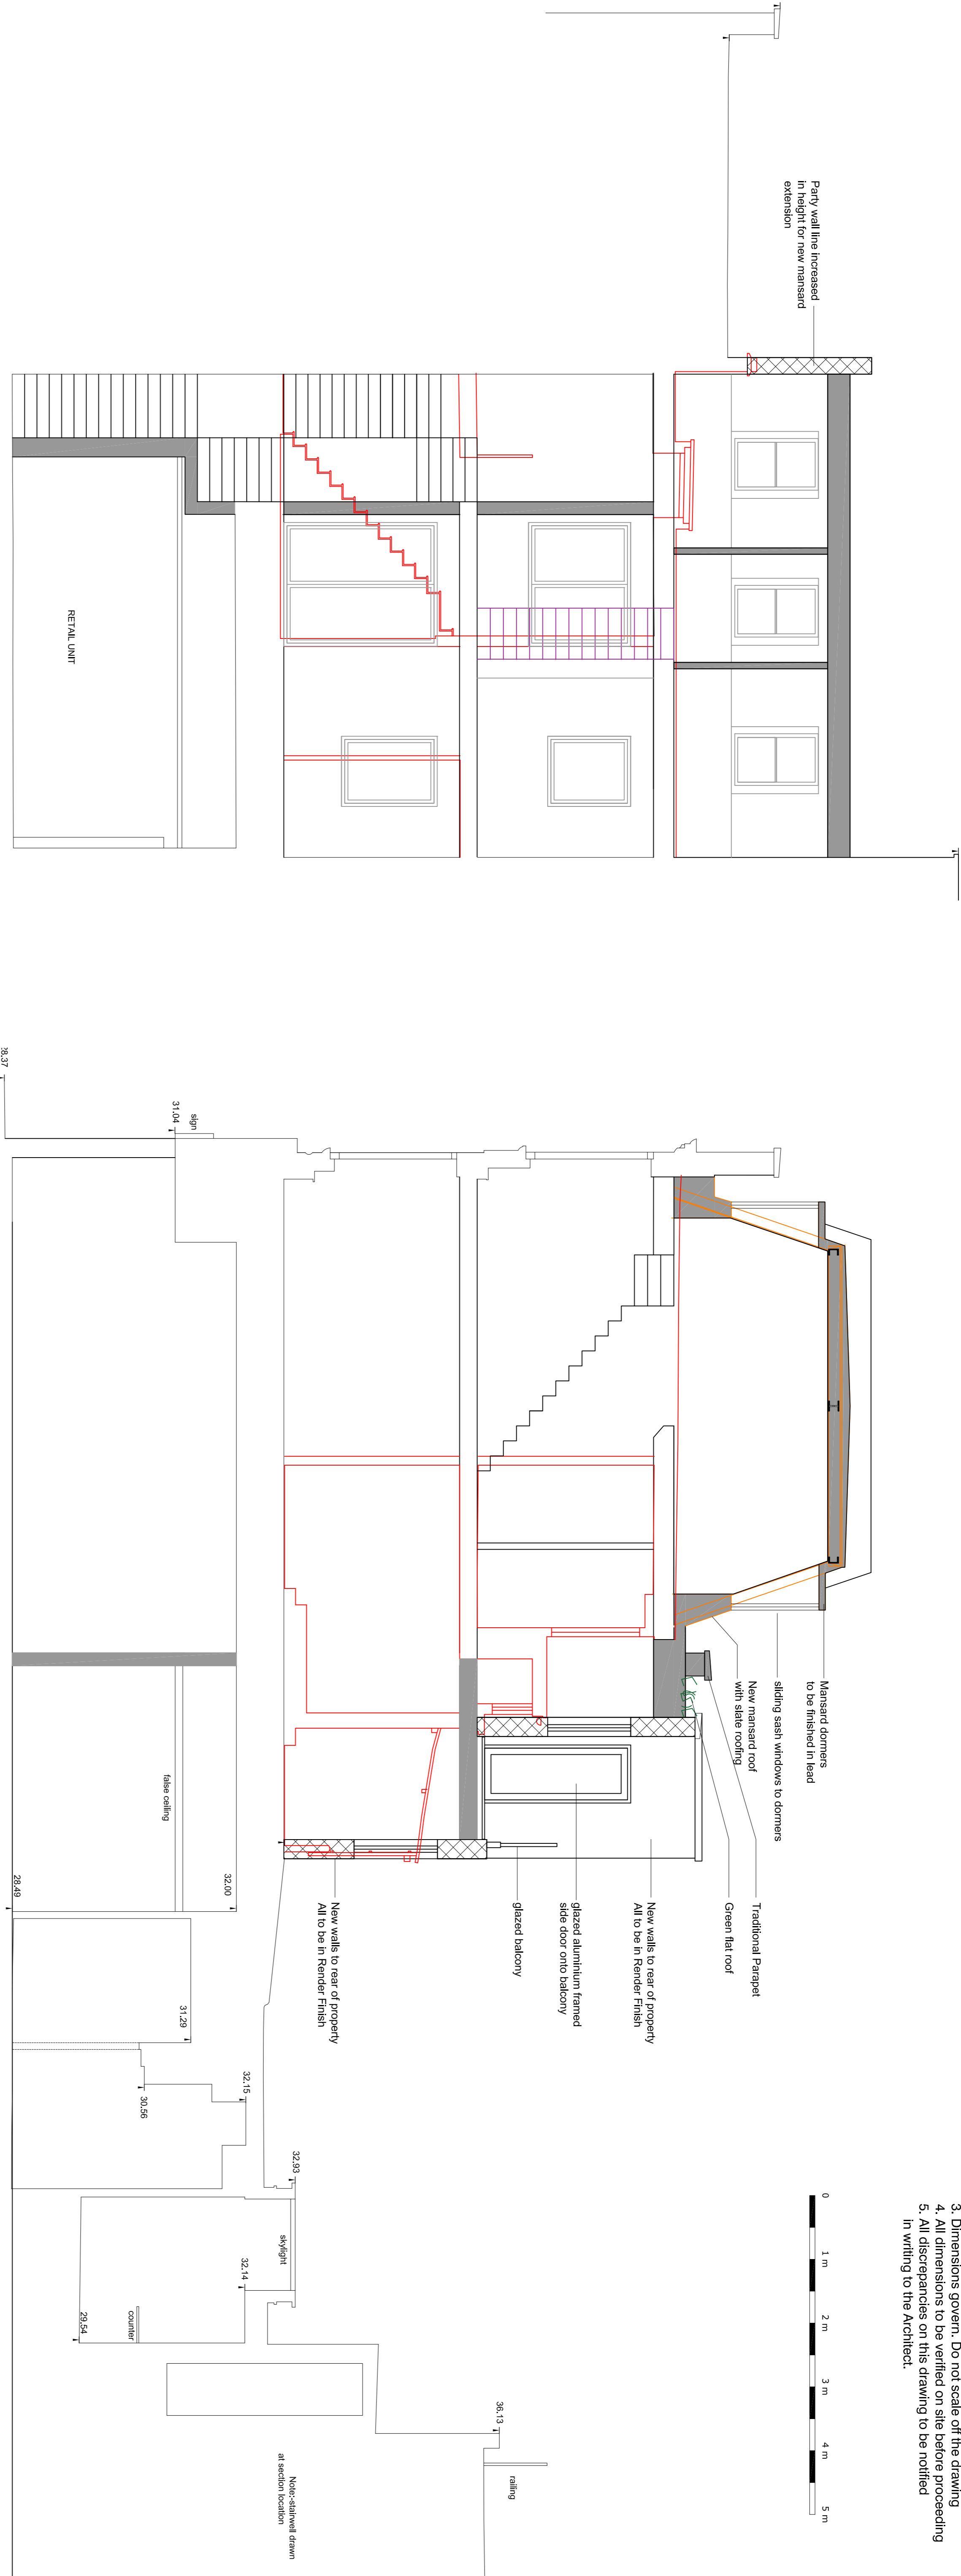

Proposed Section BB
1:50@A1 / 1:100@A3

Proposed Section CC/Side Elevation
1:50@A1 / 1:100@A3

PLANNING


PROJECT
151-153 Camden High Street
Camden
London NW17JR

Mr Simon Ikin

DRAWING

PROPOSED SECTIONS BB and CC

SCALE	PAPER SIZE	DATE	DRAWN BY
1:50	A1	AUG19	SH
DRAWING N°	REVISION		
18.15.301	01		

place 
architecture + design

Place Architecture and Design Limited
57 Priory Road, Reigate, Surrey RH2 8JA
t: 01737 211793
w: www.place-architectureanddesign.co.uk