




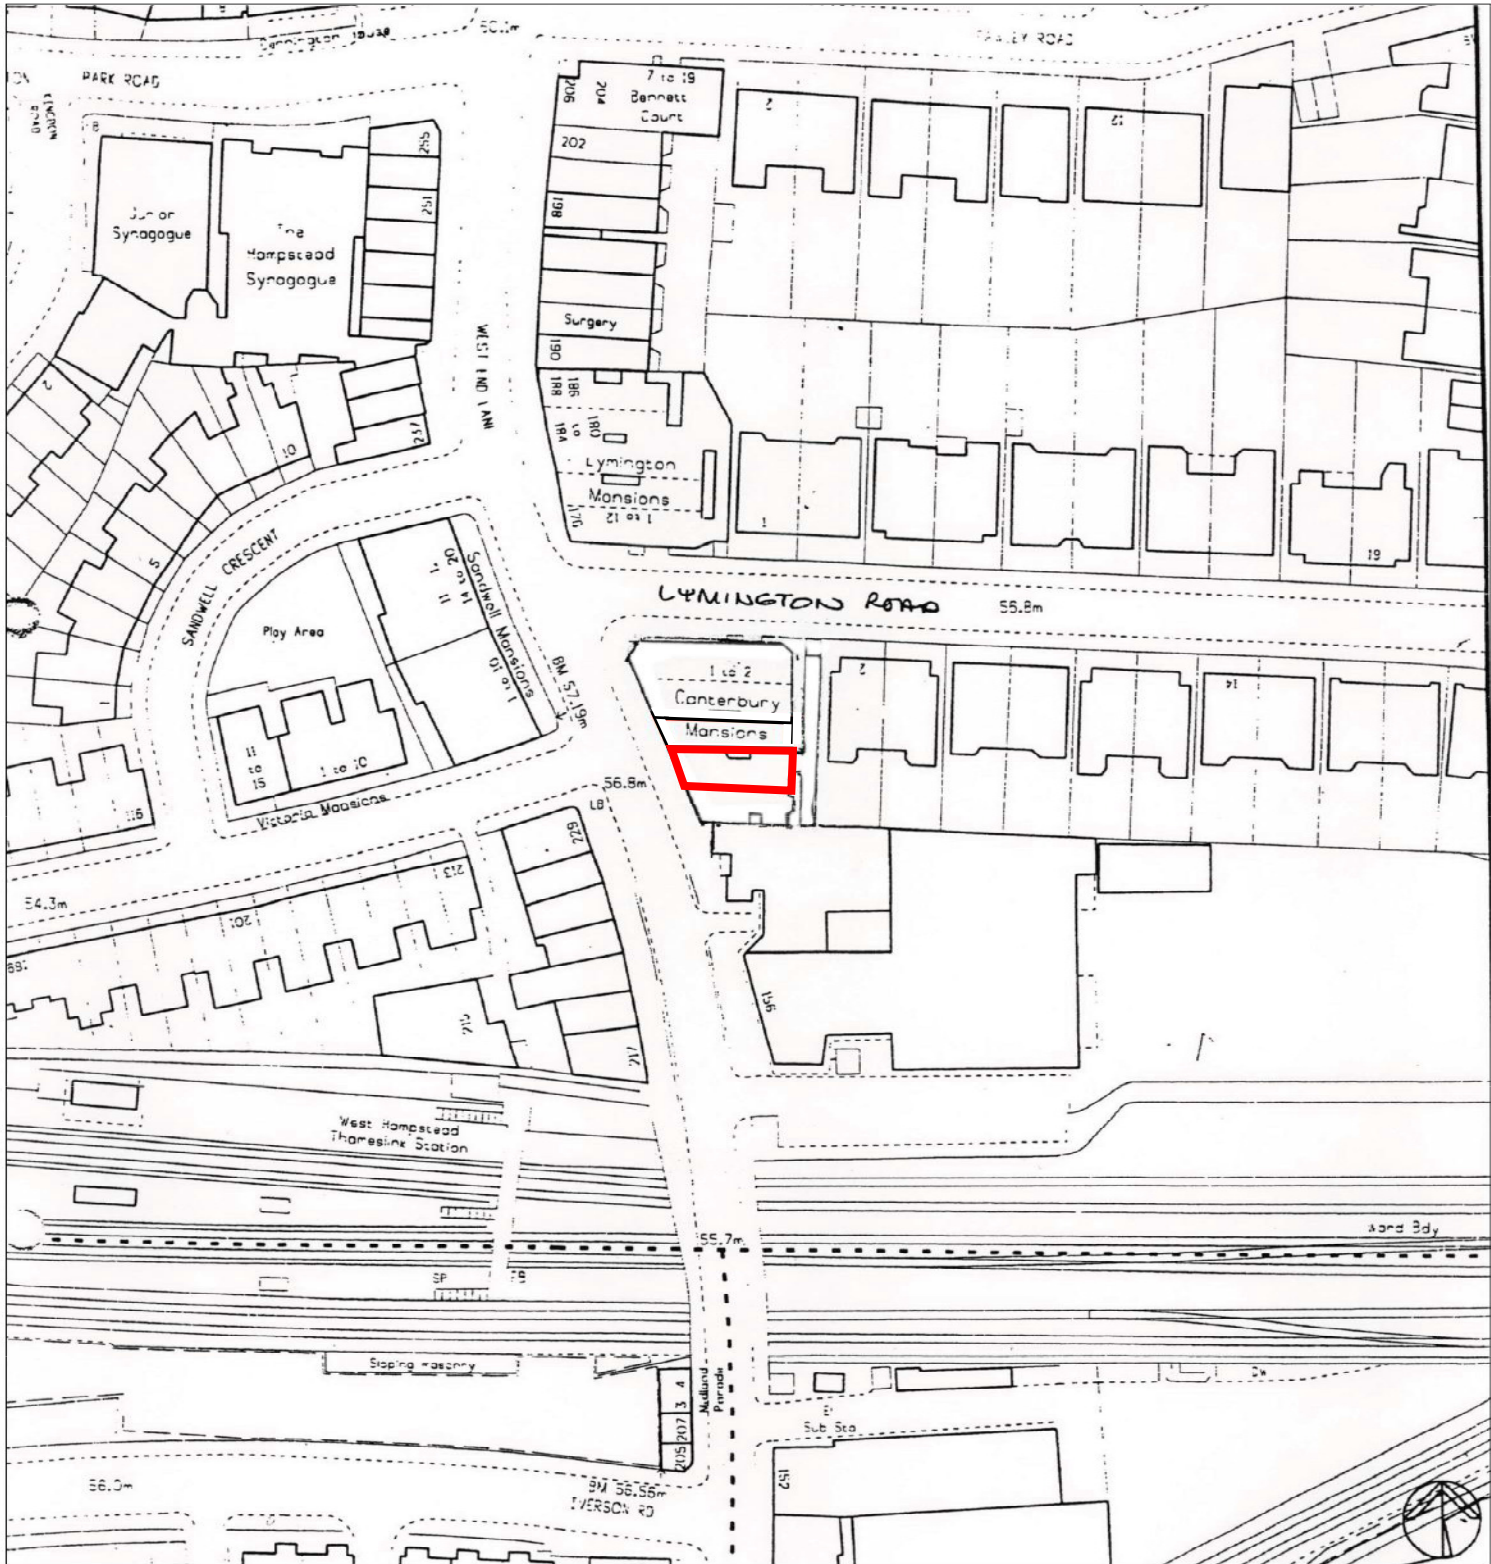

01 AREA MAP
1:1250

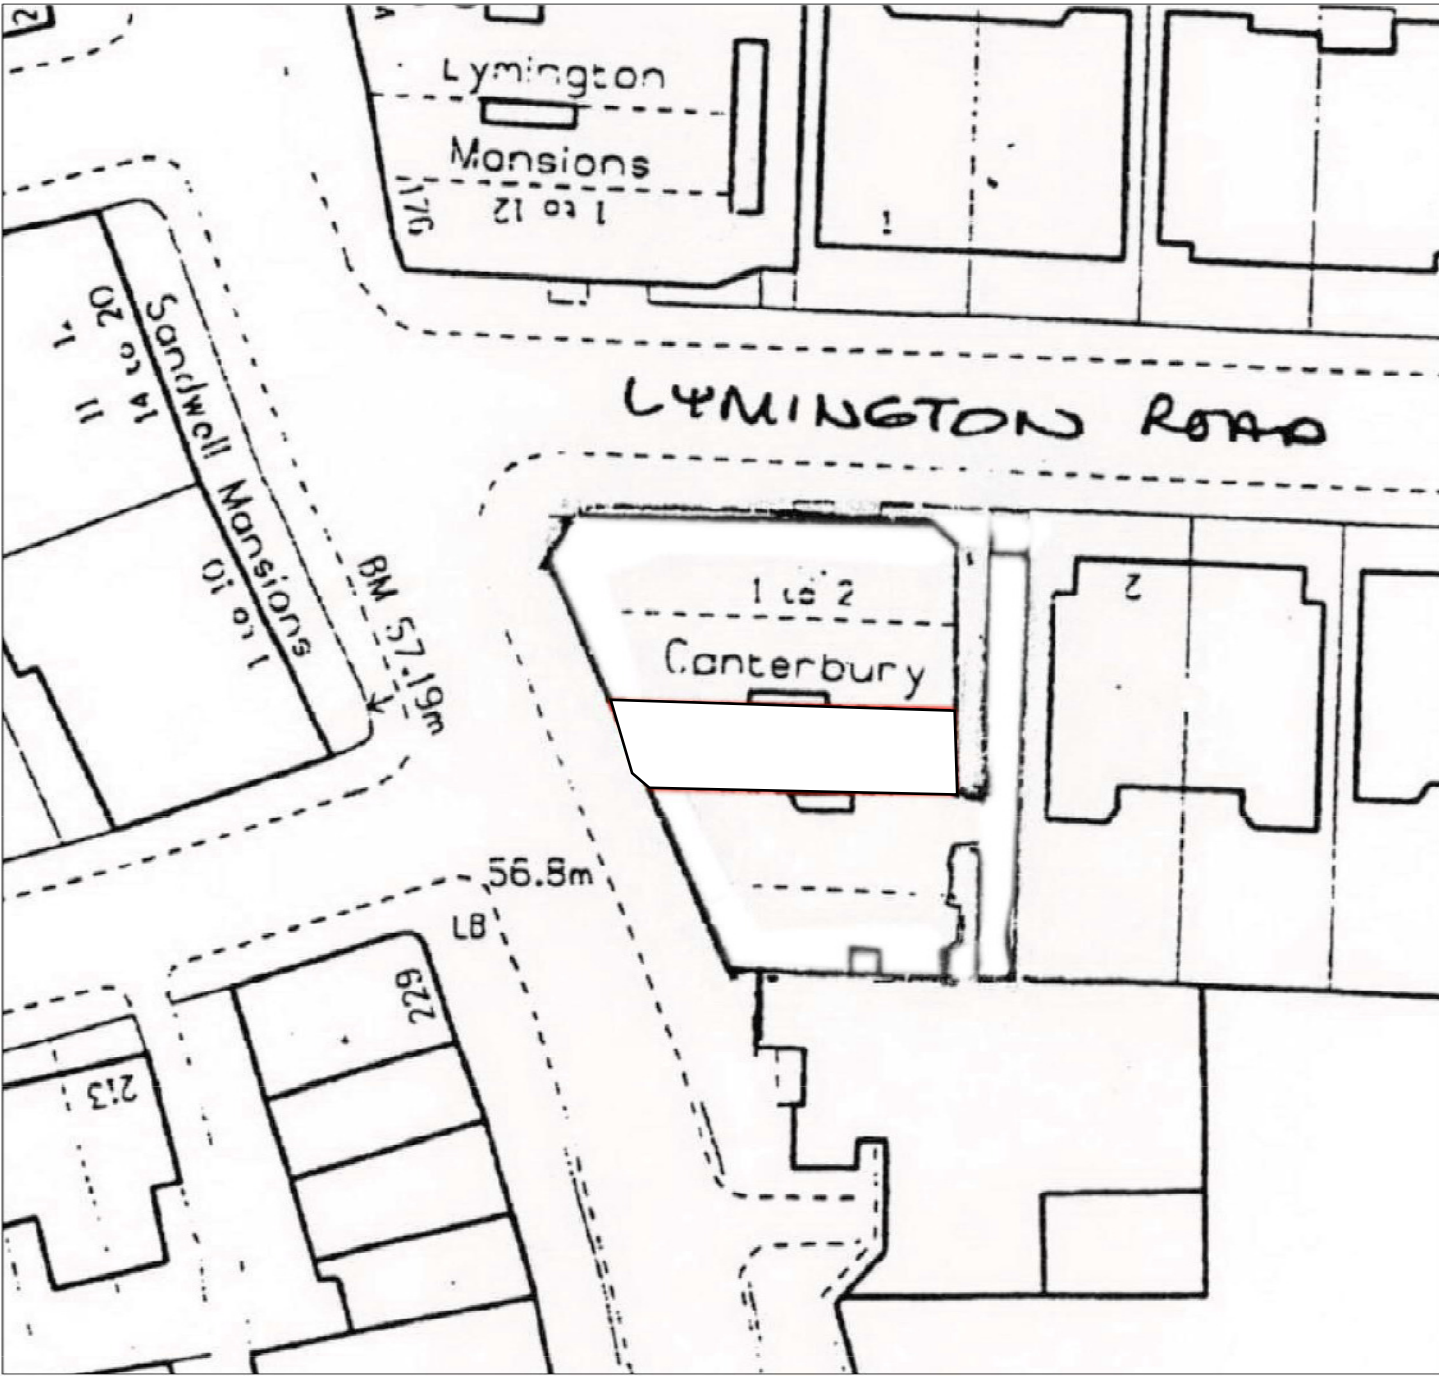

02 LOCATION MAP
1:500

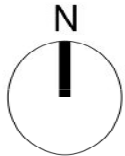

Client		SPIN architecture 63 Redchurch Street London E2 7DJ +44 (0)2081441861		General Notes								Scale @ A3 1:500/ 1:1250		Number 3021_PL01		AREA & LOCATION MAPS	
LOLAS CUPCAKES				1 - Do not scale drawings. Dimensions govern. 2 - All dimensions are in millimetres unless noted otherwise. 3 - All dimensions shall be verified on site before proceeding with the work. Contractor is responsible to verify on site all dimension and potential discrepancies. 4 - SPIN architecture shall be notified in writing of any discrepancies. 5 - Any areas and dimensions indicated on this sheet are approximate and indicative only.								Date 26/01/17		Project LOLAS WEST-END			
				Rev.		Date		Reason For Issue		Chk		Rev.		Date		Reason For Issue	
				00		26/01/17		PLANNING		ICB							