
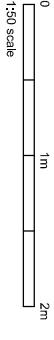


NOTES

DO NOT SCALE FROM DRAWING.  
DIMENSIONS TO BE CONFIRMED  
ON SITE

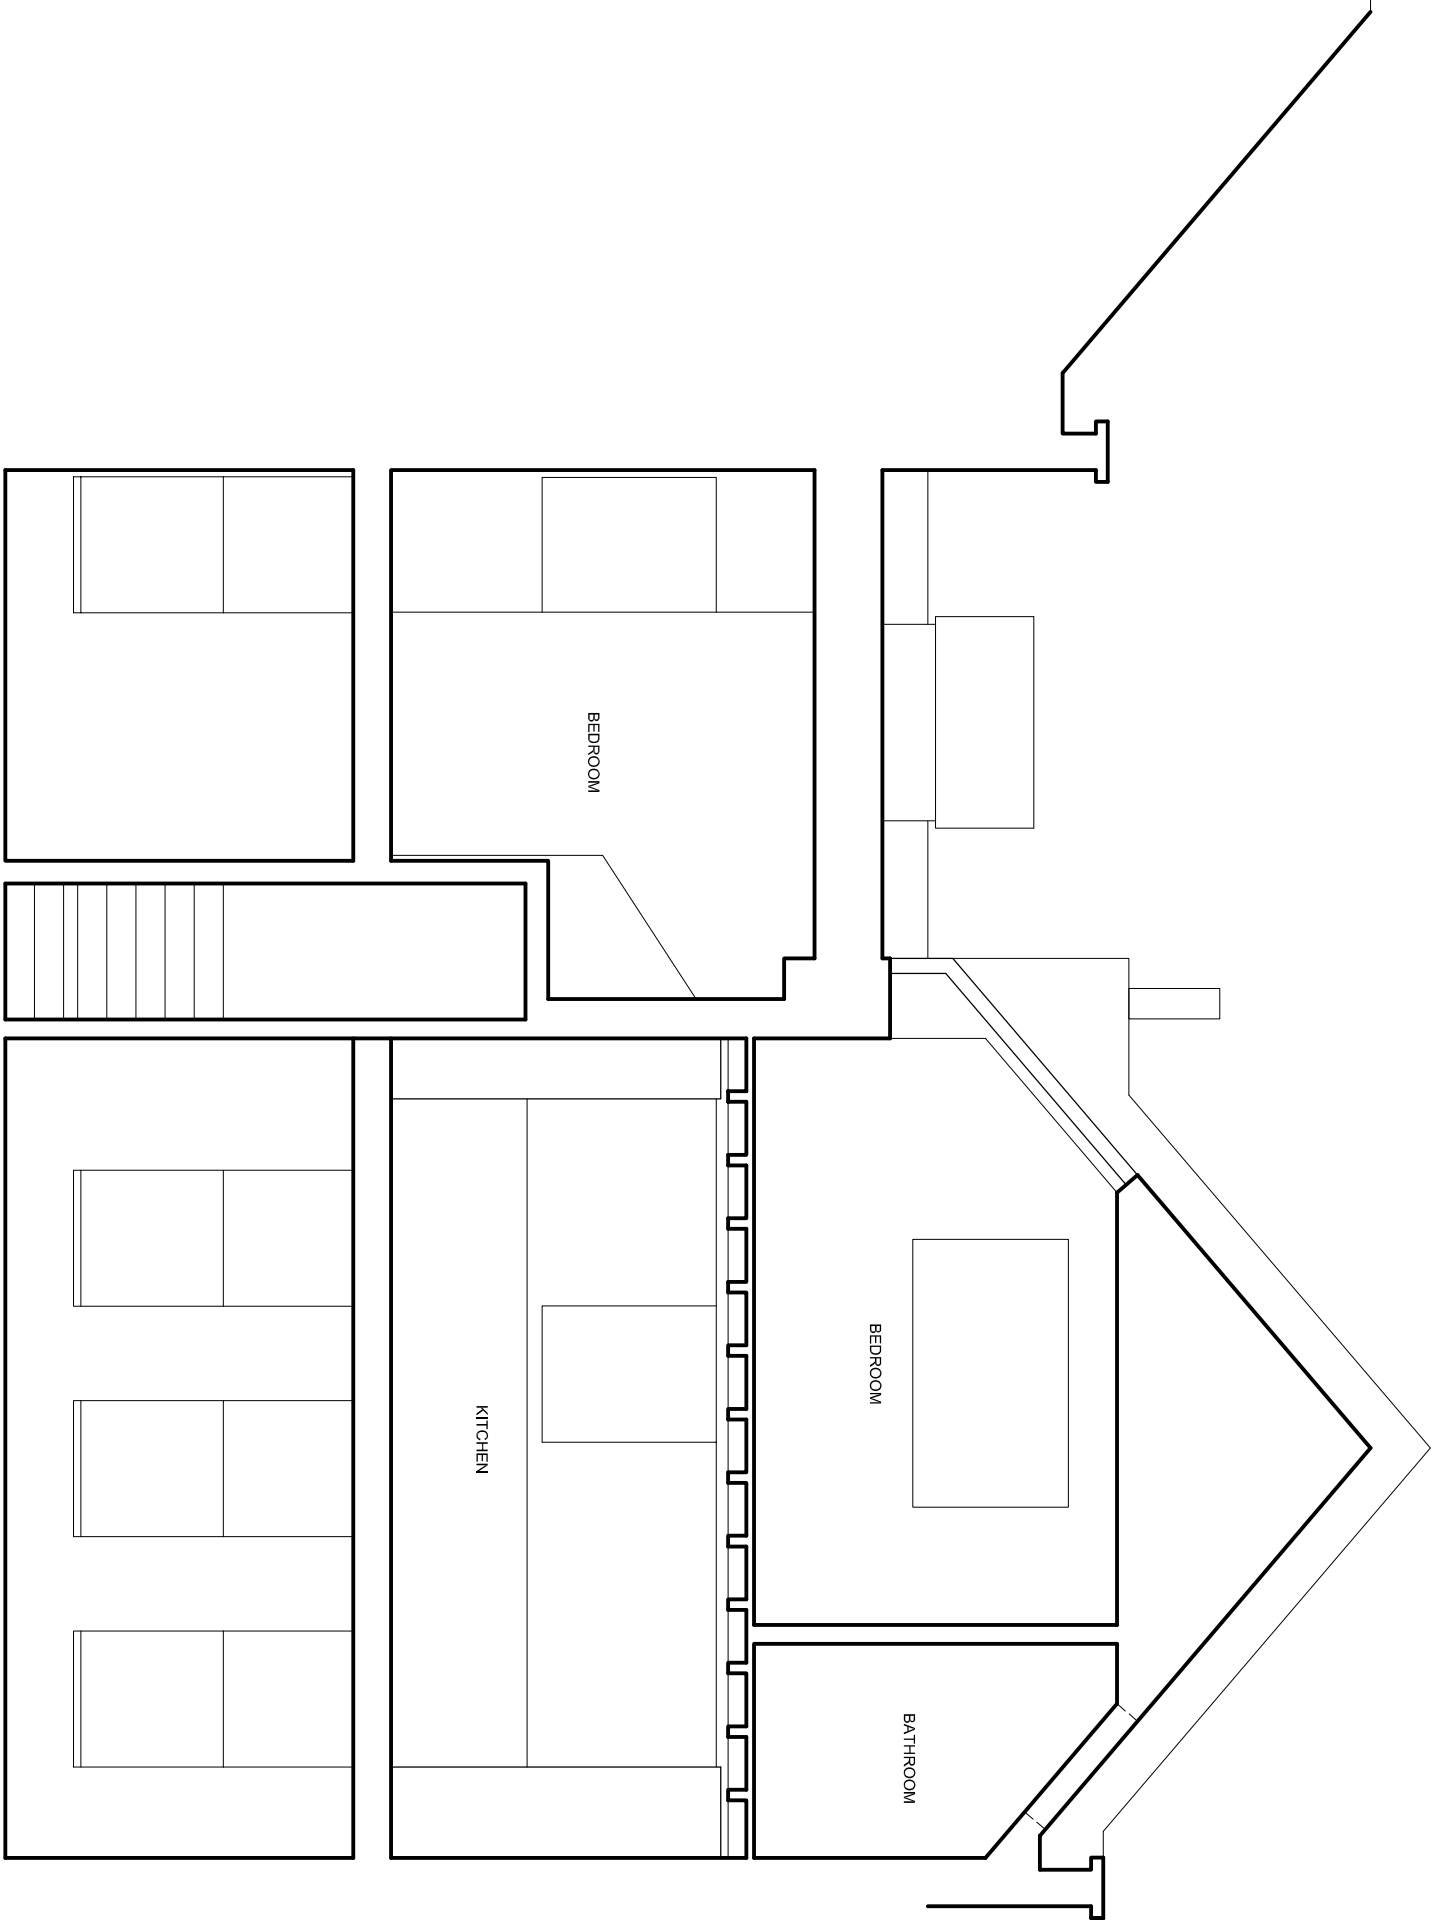

DAVIES ARCHITECTURE LTD ©

28 ELLIOTT SQ  
LONDON NW3 3SU  
TEL 020 7483 0669

JOB  
FIONA FISHER  
10 PRIMROSE HILL STUDIOS  
LONDON NW1

TITLE  
PROPOSALS  
SECTION B

DATE 14.9.16  
SCALE 1:50 @A3

DRAWING NO PRI-PL-GA-08