
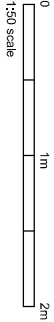


NOTES

DO NOT SCALE FROM DRAWING.
DIMENSIONS TO BE CONFIRMED
ON SITE

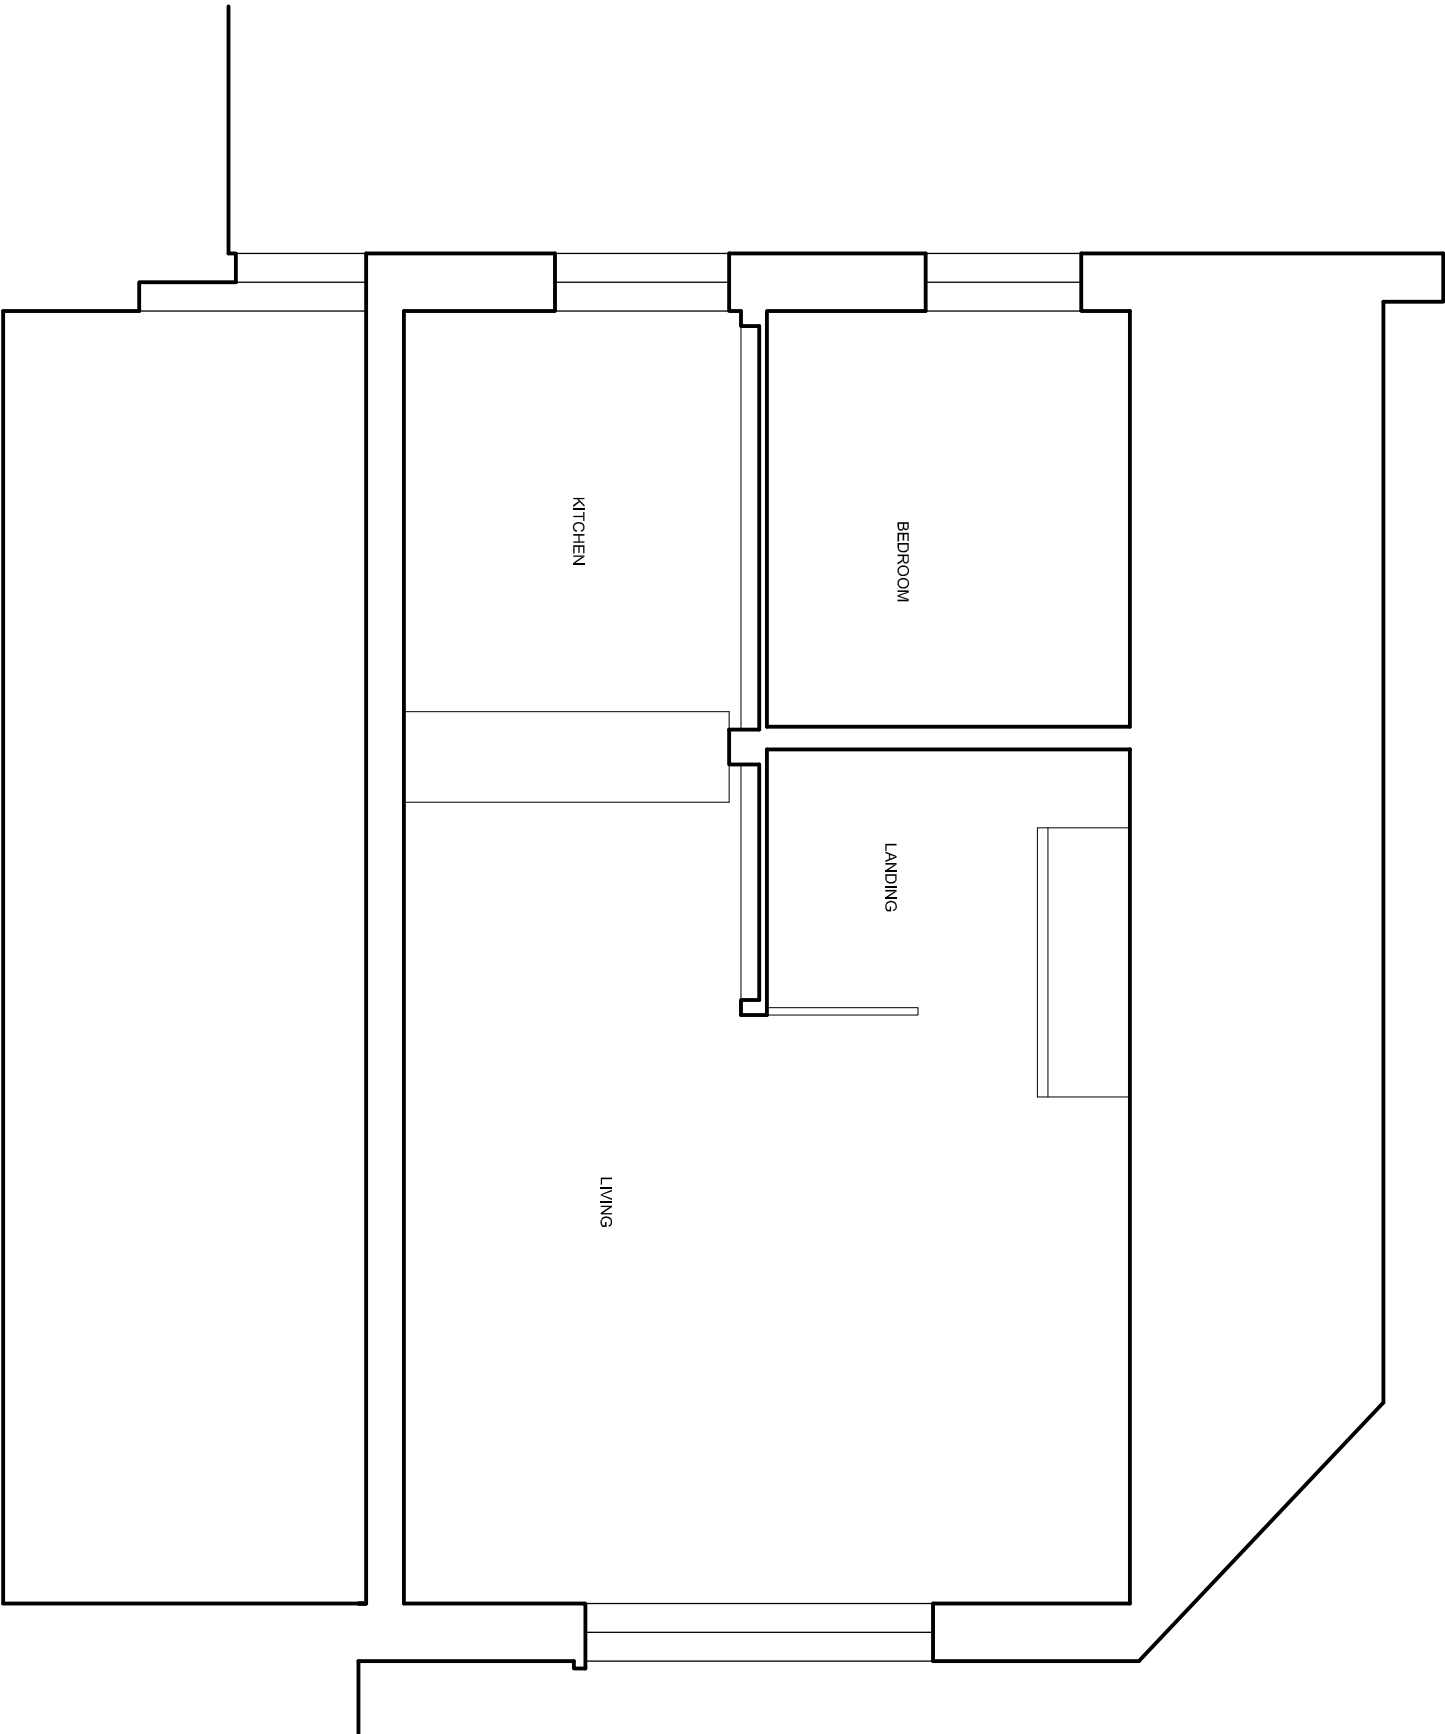

DAVIES ARCHITECTURE LTD ©

28 ELLIOTT SQ
LONDON NW3 3SU
TEL 020 7483 0669

JOB

FIONA FISHER
10 PRIMROSE HILL STUDIOS
LONDON NW1

TITLE

PROPOSALS
SECTION D

DATE 14.9.16

SCALE 1:50 @A3

DRAWING NO PRI-PL-GA-10