




01 Typical Door External Elevation

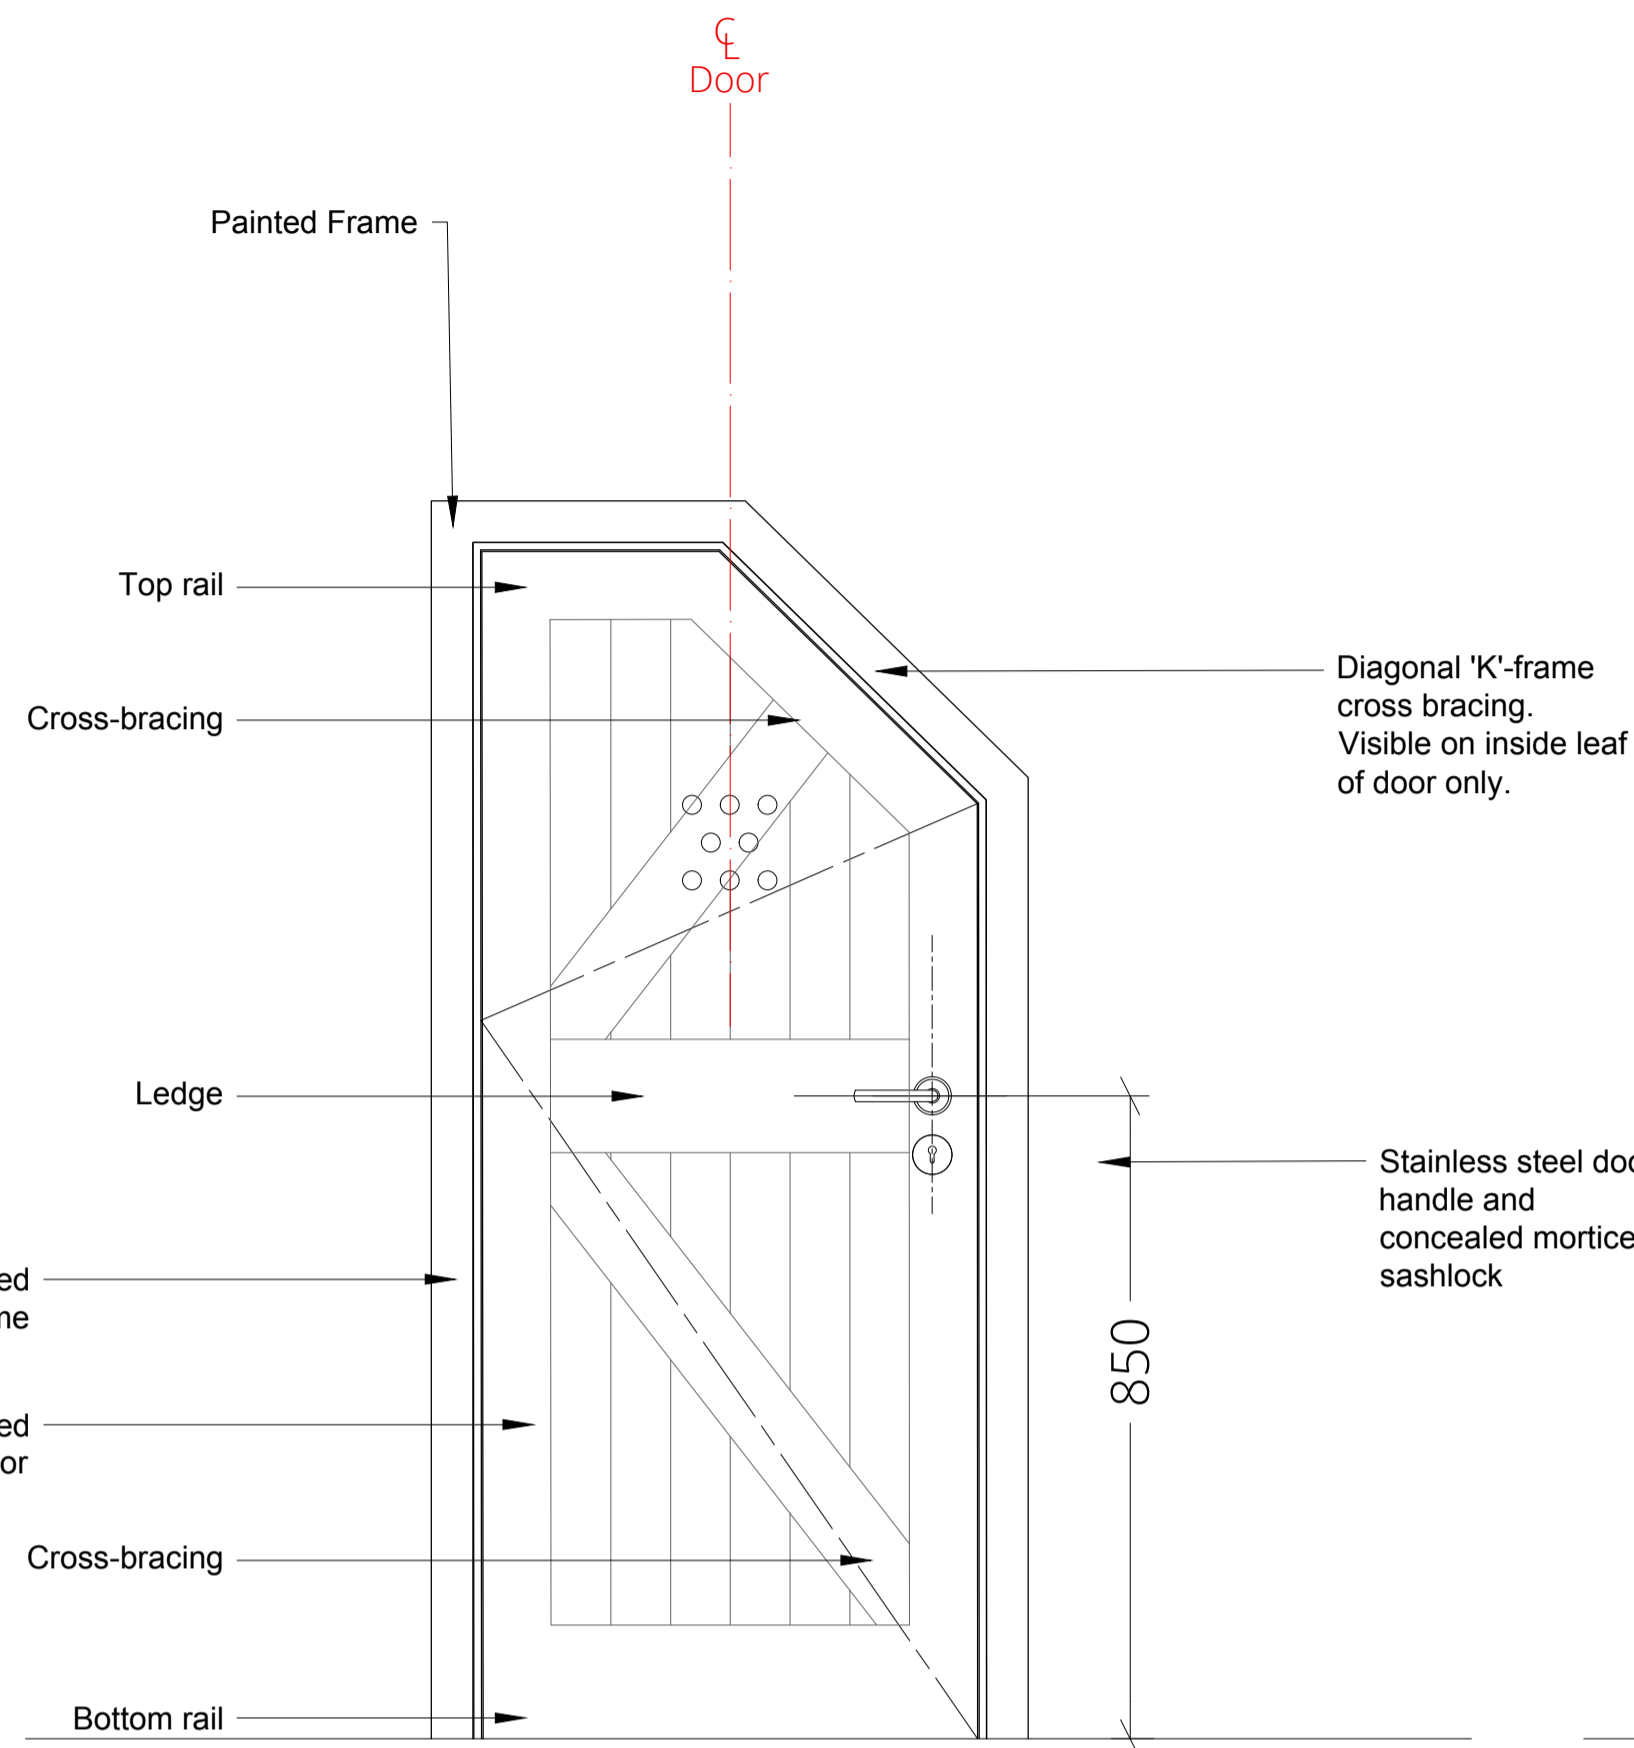


02 Typical Door Internal Elevation

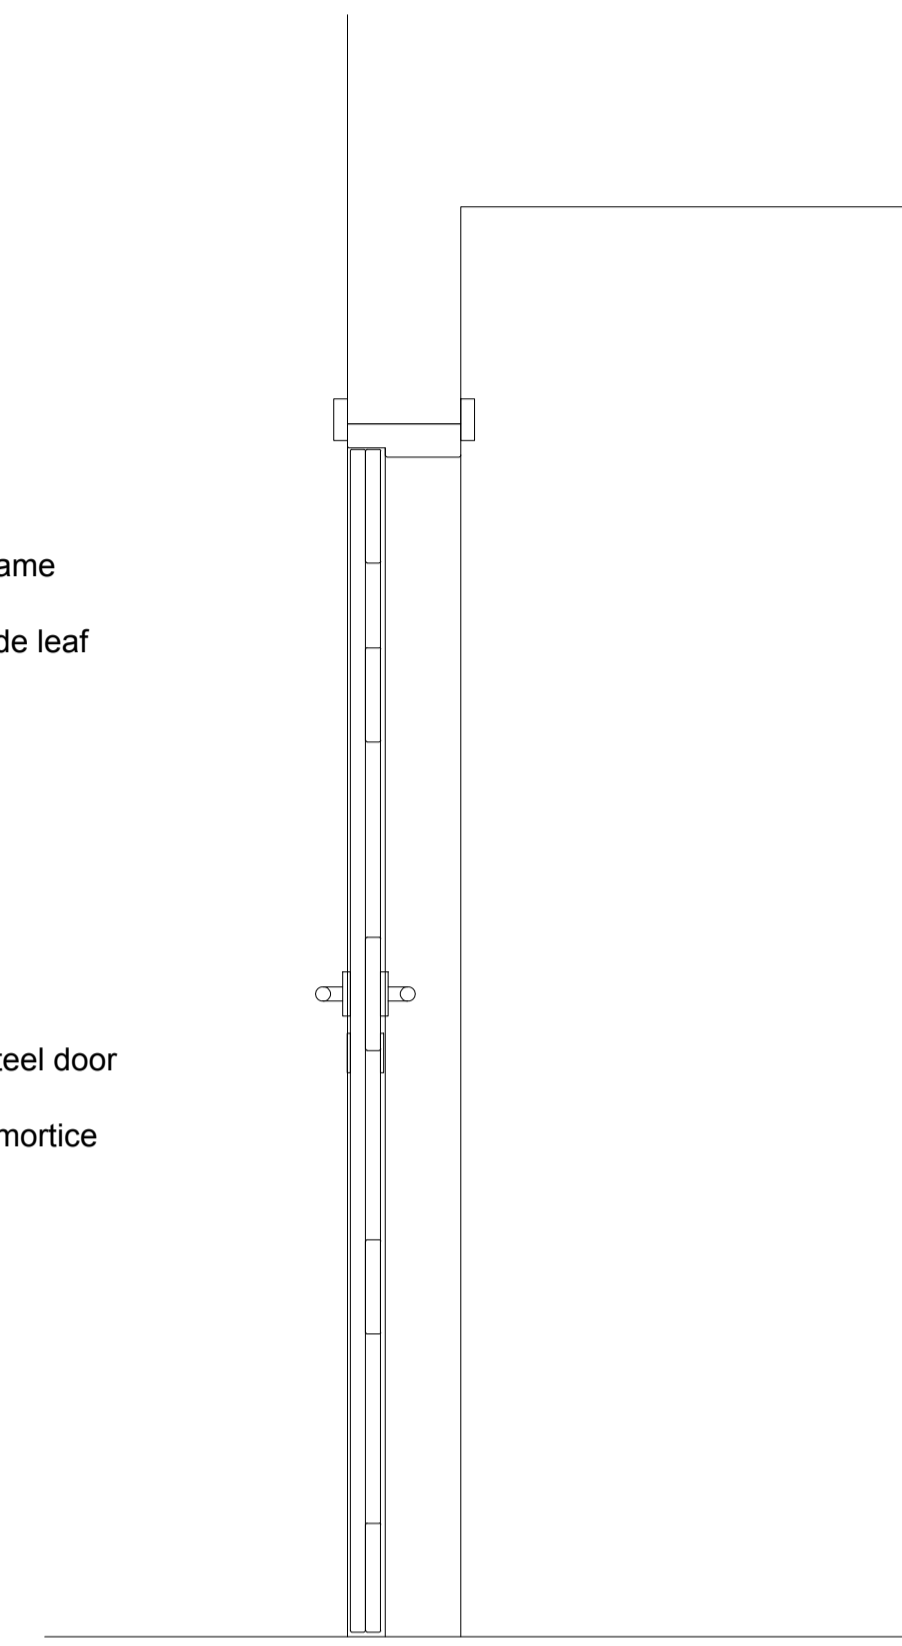

03 Typical Door Section

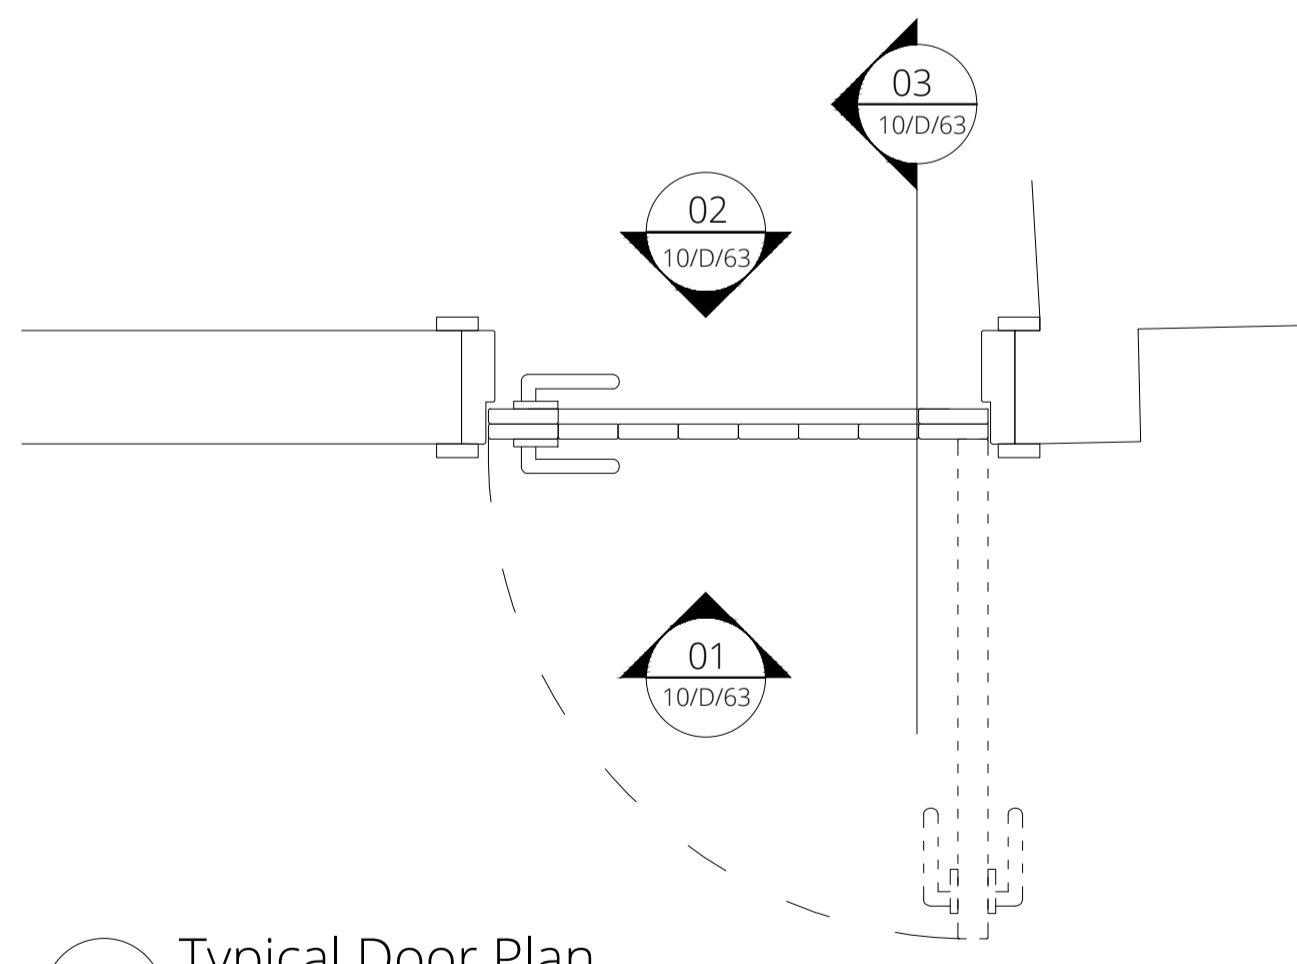

04 Typical Door Plan

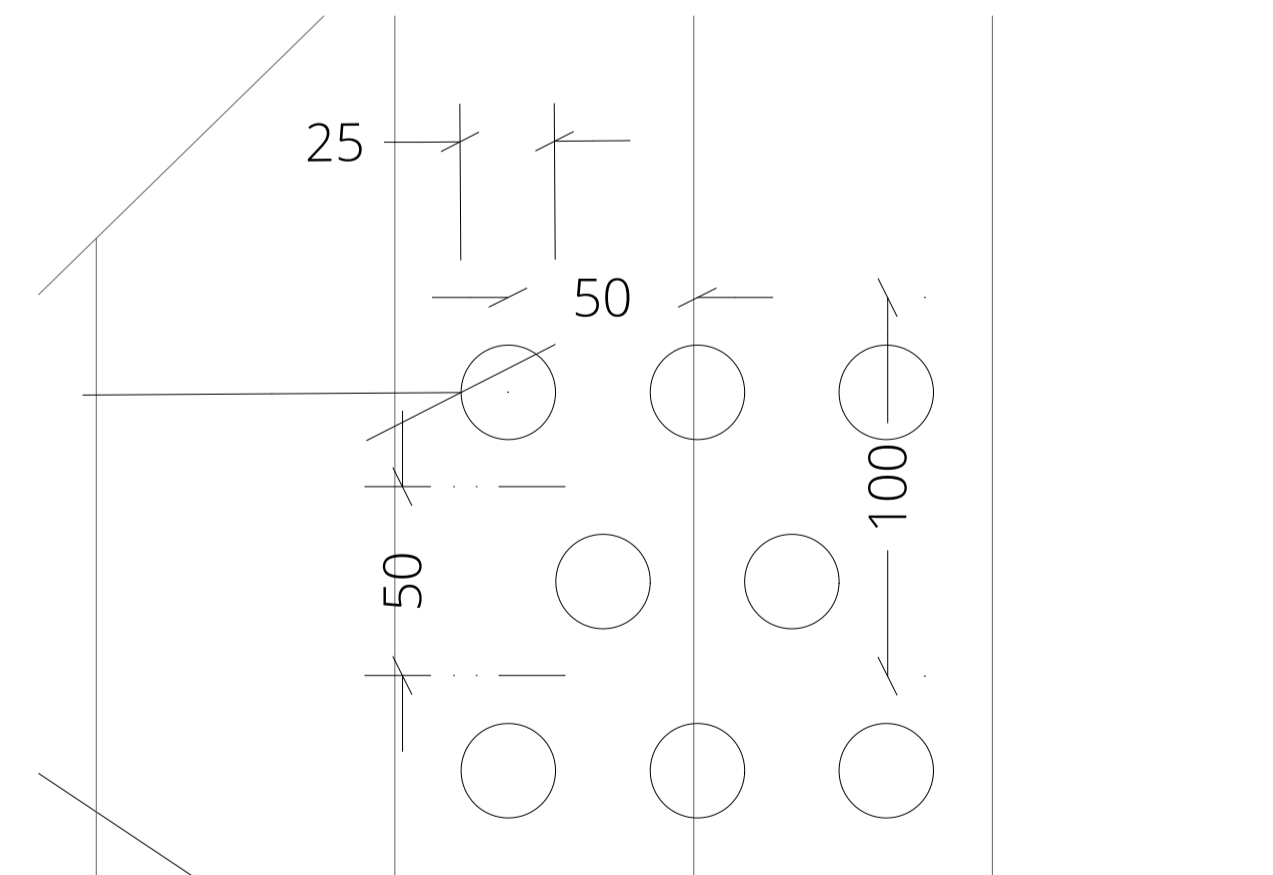

05 Ventilation hole setting out 1:2 detail

NOTES:

Door References:
41_LG_D18
42_LG_D22
43_LG_D02

Door locations Highlighted in red on key plan below


Door numbers listed refer to door numbers also referenced in approved planning & LBC drawings

Painted, Ventilated barn style doors under the stairs in external basement yard




Photo showing typical condition of blocked opening

Key plan

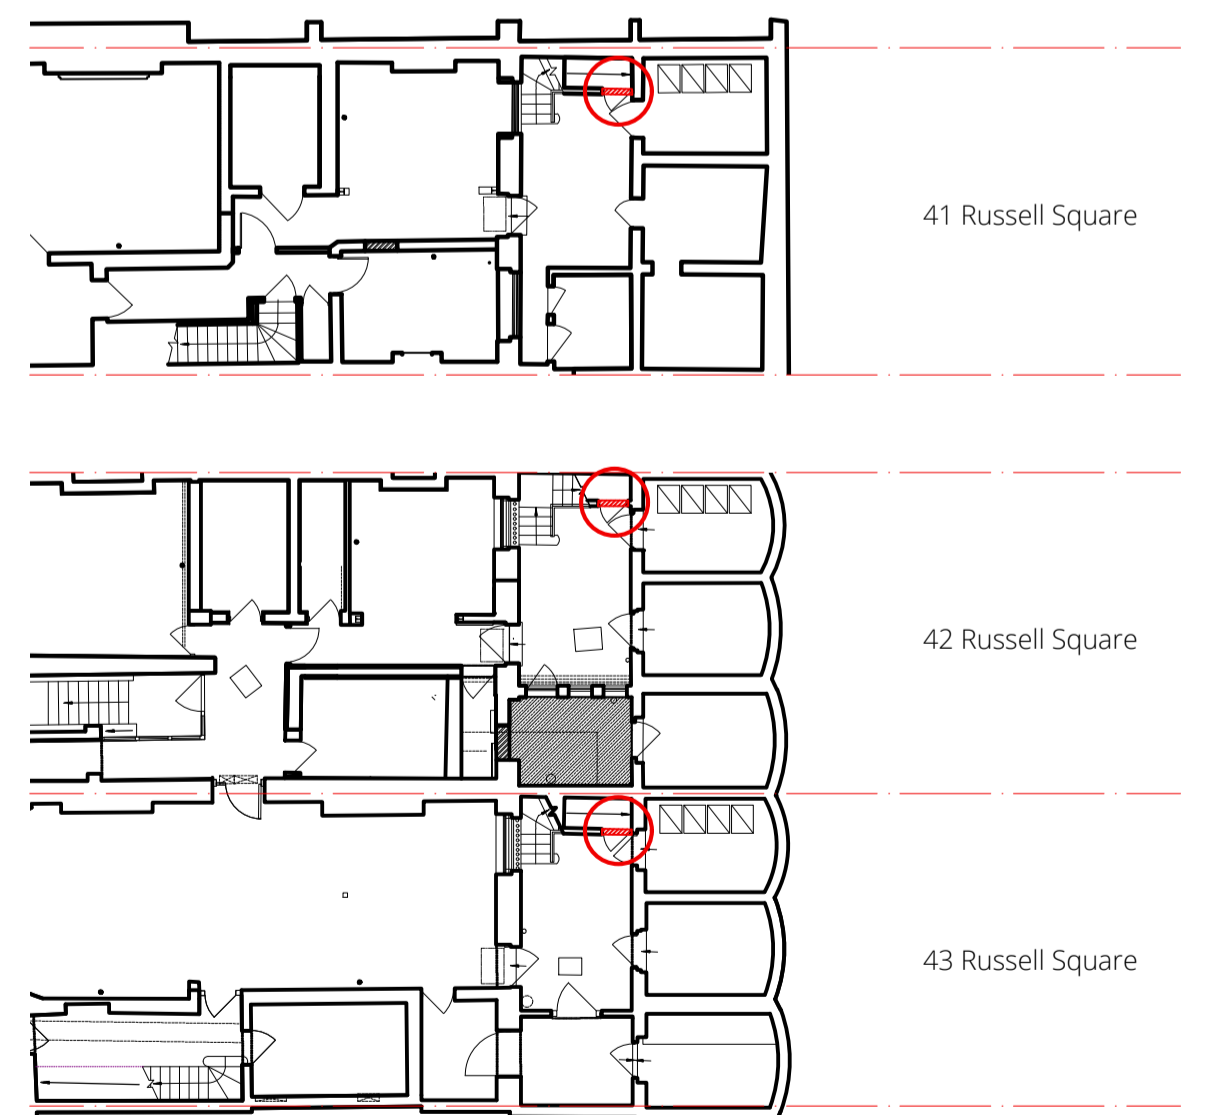

FOR PLANNING & LBC DISCHARGE OF CONDITIONS

Project Ref: 41-43 RUSSELL SQUARE - BRITISH MUSEUM
Subject: External Painted Ventilated Barn-style doors under basement vault stairs
Drwg No.: RS_10_D_63
Scale: 1:10
Rev.: -
Original sheet size: A1

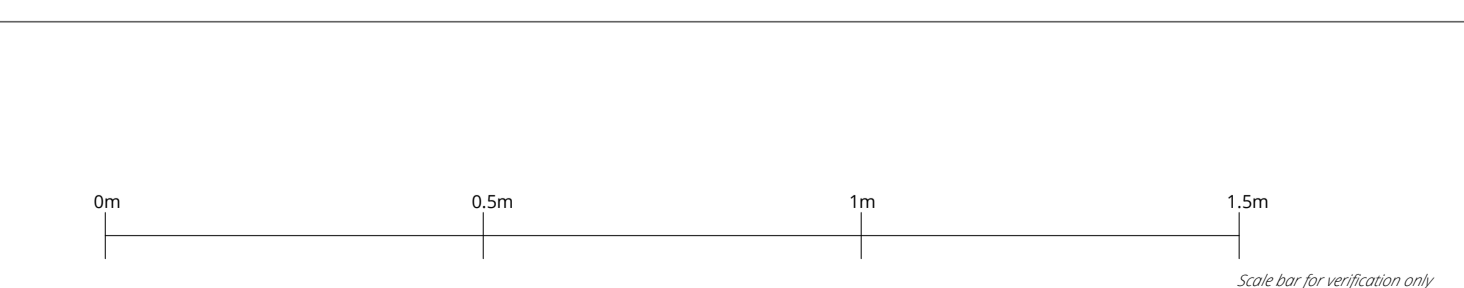

Date	Revision	Description
4 March 2020	/	Discharge of planning & LBC Conditions