



Existing Basement Plan  
SCALE 1:100@A3

SCALE BAR 1:100@A3

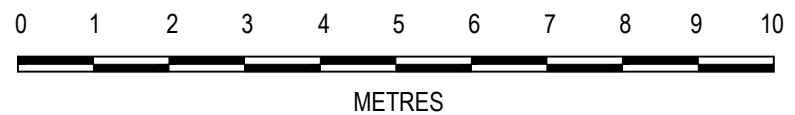

COPYRIGHT©

DETAILS OF THIS DRAWING ARE THE COPYRIGHT OF ASPIRE ARCHITECTURAL SERVICES LTD AND MUST NOT BE REPRODUCED OR COPIED WITHOUT PRIOR WRITTEN CONSENT.  
 ANY ERRORS OR OMISSIONS ARE TO BE REPORTED TO THE ARCHITECT IMMEDIATELY ALL PROPOSED ROAD AND JUNCTION ALTERATIONS SUBJECT TO HIGHWAYS ENGINEERS DETAILED DESIGN.  
 REMOVAL OF ANY EXISTING TREE AND LANDSCAPED AREAS SUBJECT NEGOTIATIONS WITH LOCAL AUTHORITY PLANNING DEPT. AND OTHER STATUTORY CONTROLS  
 ALL DRAWINGS TO BE READ IN CONJUNCTION WITH STRUCTURAL ENGINEERS DRAWINGS AND ALL RELATED ARCHITECTS AND CONSULTANT DRAWINGS AND OTHER RELEVANT INFORMATION  
 ANY CHANGES TO THE DRAWN DESIGN DURING CONSTRUCTION WORK SHOULD BE RECORDED AND REPORTED TO THE ARCHITECT IMMEDIATELY  
 ASPIRE ARCHITECTURAL SERVICES LTD WILL NOT TAKE RESPONSIBILITY FOR ANY VARIATION MADE BY A DESIGN AND BUILD AND CONTRACTOR TO THE DESIGN AND CONSTRUCTION DETAIL CONTAINED WITHIN THIS DRAWING

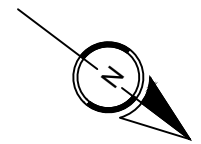

# Lawful Certificate

| REVISION | DATE     | VARIATION                            |
|----------|----------|--------------------------------------|
| A        | 25.02.20 | OUTLINE OR ORIGINAL BUILDING AMENDED |



WWW.ASPIRE-AS.CO.UK  
 UNIT 3, FOXHILLS FARM BUSINESS CENTRE  
 LONGCROSS ROAD  
 CHERTSEY  
 KT16 0DN  
 TEL: 01932 988520

Project  
 28 HARLEY ROAD, PRIMROSE HILL, LONDON NW3 3BX

| Title                  |          |          |
|------------------------|----------|----------|
| EXISTING BASEMENT PLAN |          |          |
| Drawn By               | Checked  | Date     |
| DH                     | ASPIRE   | NOV 19   |
| Drawing Number         | Revision | Scale    |
| 1663-301               | A        | 1:100@A3 |
| Client                 |          |          |