


External Facade Elevation
Scale: 1:20 @ A3

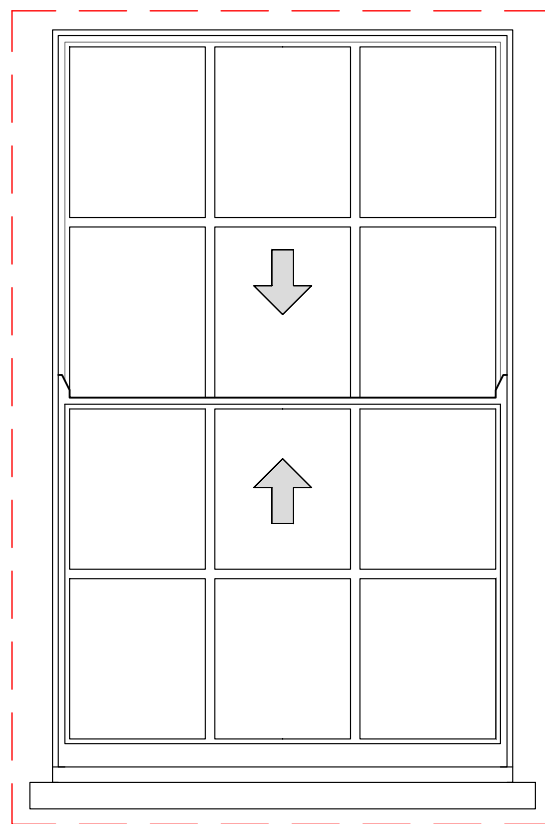

Centre Line for ventilation grilles



Cast Iron ventilation grille (228x153) to be painted black

5B Mornington Crescent


Installation Methodology

The subcontractor is expected to properly survey and document the condition of the existing building fabric to enable the placement of the Sonair to have minimum impact on the building fabric. The information surveyed should include, but not be limited to, consideration of the age and likely resilience of the existing external and internal building fabric affected by the works, such as brickwork, wall panelling, joinery and external architraves. In alignment with the details of the approved Listed Building Consent, the subcontractor is required to set-out the position of the ventilation system on site. The positions are to be agreed with CSJv Built Heritage Consultant prior to the commencement of the works. Further details of the proposed penetration process are to be agreed with CSJv Built Heritage Consultant prior to the commencement of the works.


The Sonair installation process involves an initial cylindrical diamond-cut core drill of 115mm diameter. The existing bricks to be removed will be brought into the room rather than being pushed externally. The contractor will temporarily install plywood as a protective measure to ensure that existing surrounding surfaces are protected during the process. The Sonair unit will be inserted in the core-drilled hole and fitted in place with the vent positioned externally from the inside, using a connecting cable.

<table border="1"> <thead> <tr> <th>Revision</th> <th>Date</th> <th>Amendment</th> </tr> </thead> <tbody> <tr> <td>1.0</td> <td>02-03-2020</td> <td>Issued for planning application</td> </tr> <tr> <td> </td> <td> </td> <td> </td> </tr> </tbody> </table>	Revision	Date	Amendment	1.0	02-03-2020	Issued for planning application																<p>Do not reproduce this drawing without written permission. All dimensions are in millimetres unless stated otherwise.</p>	<p> = Proposed Cast Iron ventilation grille to be painted black</p> <p> = Existing window openings where internal secondary glazing will be installed. The scope of secondary glazing work is limited to these openings only.</p>	<p>Drawing Not For Construction</p>	<p>HS2 High Speed (HS2) Limited 1st - 3rd Floor The Podium 1 Eversholt Street London NW1 2DN</p>	<p>SKANSKA Costain Skanska Joint Venture 3rd Floor Addison Lee Compound Granby Terrace London NW1 3SA</p>	<p>Site Address: 5B Mornington Crescent, London, NW1 - First Floor</p> <p>Drawing Title: External Elevation With Location Of External Cast Iron Grille</p> <p>Drawn by: PB Reviewed by: AP Checked by: OB Presentation Scale: 1:20 @ A3</p> <p>Date: 28-02-2020 Drawing No: WPI P066 NI - 5B MC-EX-EL-01 Revision: 1.0</p>
Revision	Date	Amendment																									
1.0	02-03-2020	Issued for planning application																									

External Facade Elevation
Scale: 1:20 @ A3

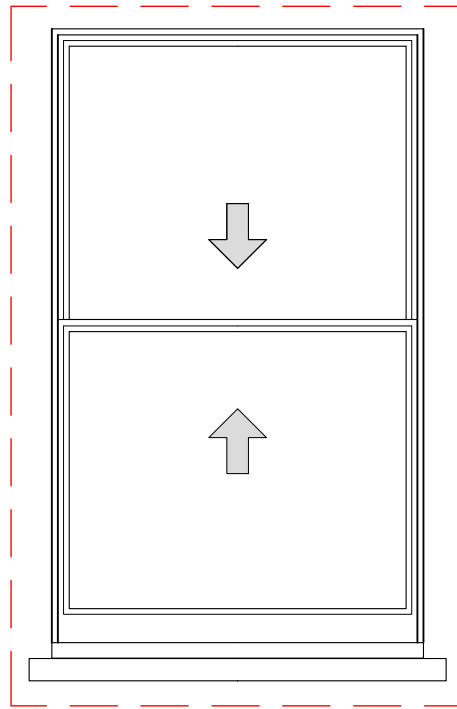

Centre Line for ventilation grilles

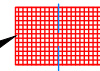

Cast Iron ventilation grille (228x153) to be painted black

5B Mornington Crescent

Revision	Date	Amendment
1.0	02-03-2020	Issued for planning application

Do not reproduce this drawing without written permission.
All dimensions are in millimetres unless stated otherwise.

- = Proposed Cast Iron ventilation grille to be painted black
- = Existing window openings where internal secondary glazing will be installed. The scope of secondary glazing work is limited to these openings only.


Drawing Not For Construction

HS2
High Speed (HS2) Limited
1st - 3rd Floor
The Podium
1 Eversholt Street
London NW1 2DN

SKANSKA
Costain Skanska Joint Venture
3rd Floor
Addison Lee Compound
Granby Terrace
London NW1 3SA

Site Address: 5B Mornington Crescent, London, NW1 - Second Floor
Drawing Title: External Elevation With Location Of External Cast Iron Grille
Drawn by: AP
Reviewed by: AP
Checked by: OB
Presentation Scale: 1:20 @ A3
Date: 28-02-2020
Drawing No: WPI P066 NI - 5B MC-EX-EL-02
Revision: 1.0

External Facade Elevation
Scale: 1:20 @ A3

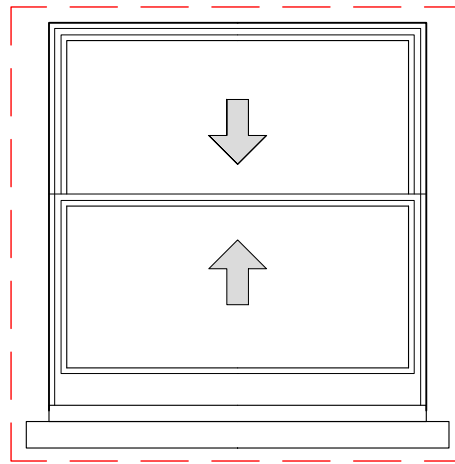

Centre Line for ventilation grilles



Cast Iron ventilation grille (228x153) to be painted black

5B Mornington Crescent

Revision	Date	Amendment
1.0	02-03-2020	Issued for planning application

Do not reproduce this drawing without written permission.
All dimensions are in millimetres unless stated otherwise.

- = Proposed Cast Iron ventilation grille to be painted black
- = Existing window openings where internal secondary glazing will be installed. The scope of secondary glazing work is limited to these openings only.

Drawing Not For Construction

HS2
High Speed (HS2) Limited
1st - 3rd Floor
The Podium
1 Eversholt Street
London NW1 2DN

SKANSKA
Costain Skanska Joint Venture
3rd Floor
Addison Lee Compound
Granby Terrace
London NW1 3SA

Site Address:
5B Mornington Crescent, London, NW1 - Third Floor

Drawing Title:
External Elevation With Location Of External Cast Iron Grille

Drawn by:	Reviewed by:	Checked by:	Presentation Scale:
PB	AP	OB	1:20 @ A3

Date: 28-02-2020
Drawing No: WPI P066 NI - 5B MC-EX-EL-03
Revision: 1.0