



ELEVATION SECTION B-B

ENTRY ELEVATION - EXISTING
SCALE 1:50

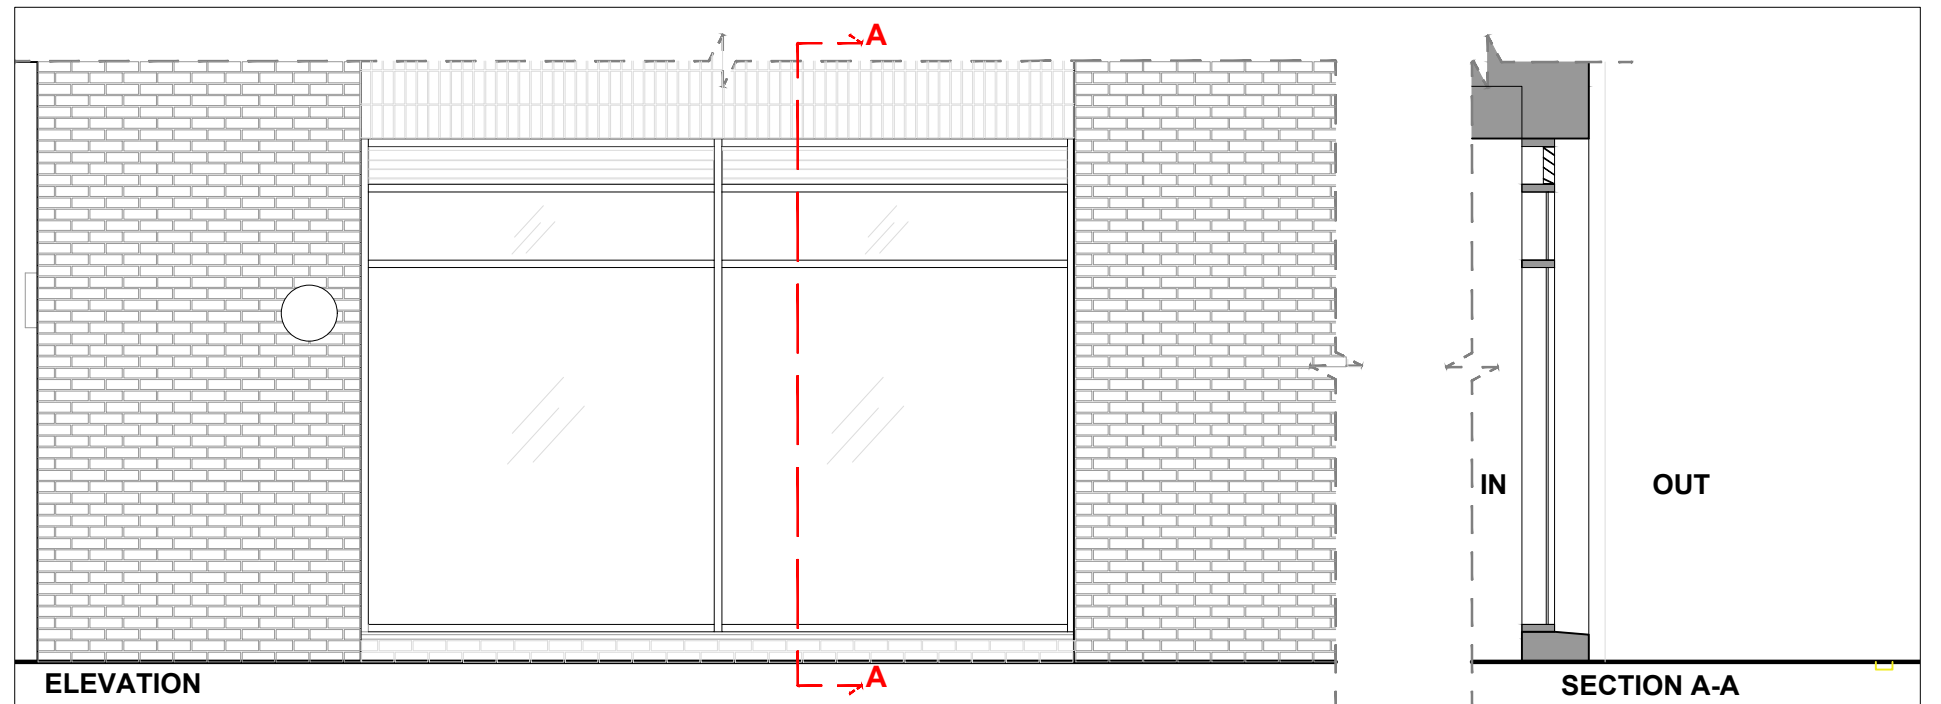


ELEVATION SECTION A-A


SIDE ELEVATION - EXISTING
SCALE 1:50

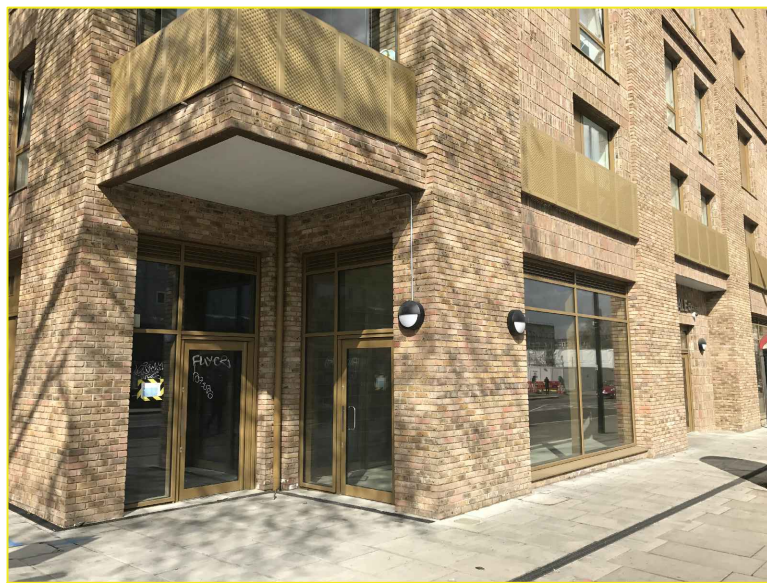


VIEW - EXISTING

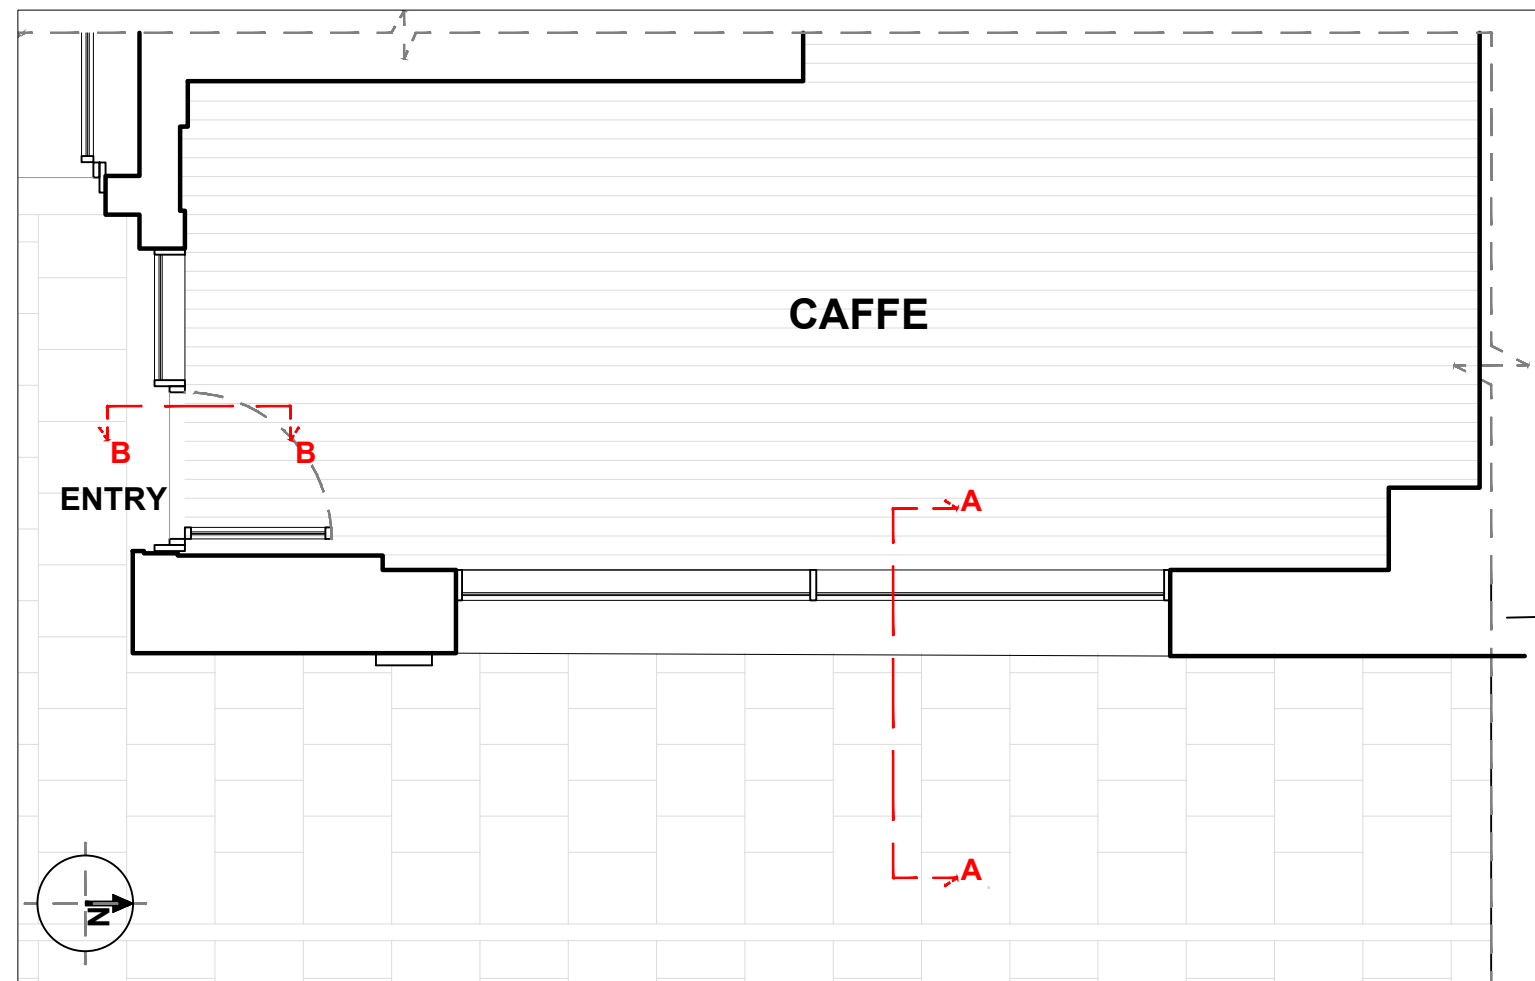

PLAN - EXISTING
SCALE 1:50

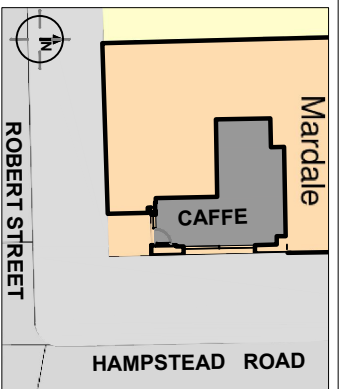

BLOCK PLAN
SCALE 1:500

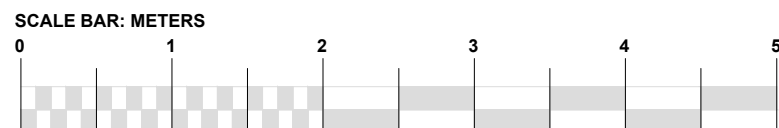

CLIENT Mr. LIPOVICA	
DRAWING EXISTING PLAN & ELEVATIONS	
PROJECT LOCATION UNIT 2, MARDALE 1-24 HAMPSTEAD RD. LONDON NW1 3FJ	
DRAWING NUMBER H-E-002	STAGE PLANNING
SCALE 1:50 @A3	ISSUE 1
DATE 03 Jan 2019	DRAWN BY BB