
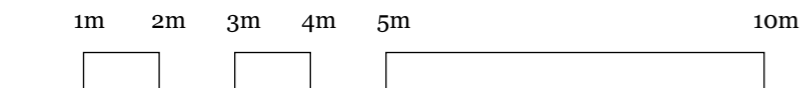


EXISTING

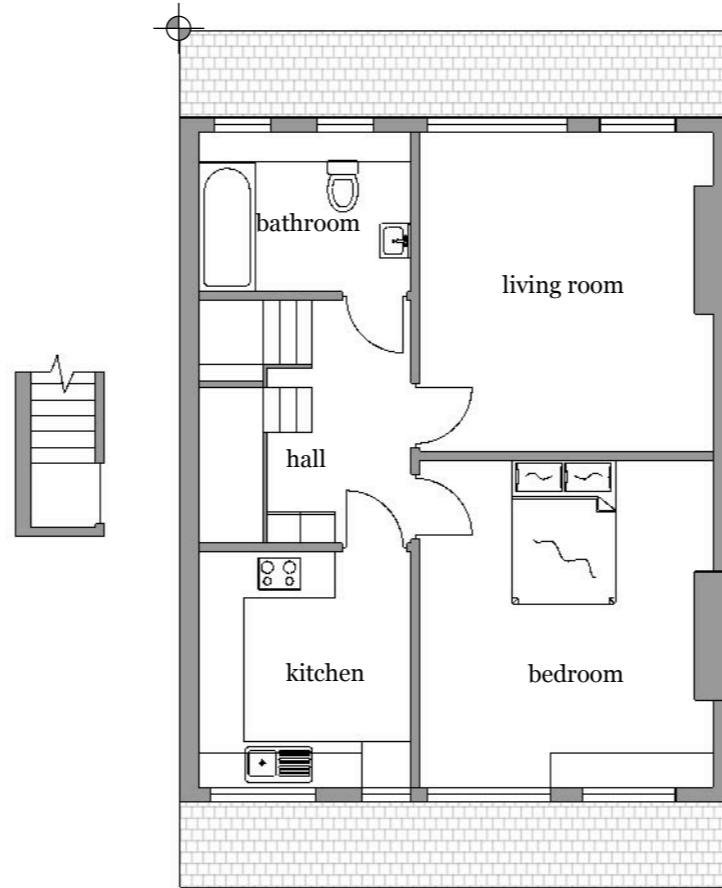

Existing

1 : 100 on A3

50 Dennington Park Road



REVISIONS

	MM/DD/YY	REMARKS
1	26/09/2019	004
2	12/03/2020	005
3	.../.../...	...
4	.../.../...	...
5	.../.../...	...

A 01

A

PROPOSED

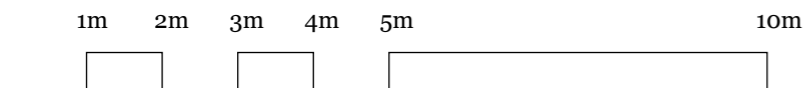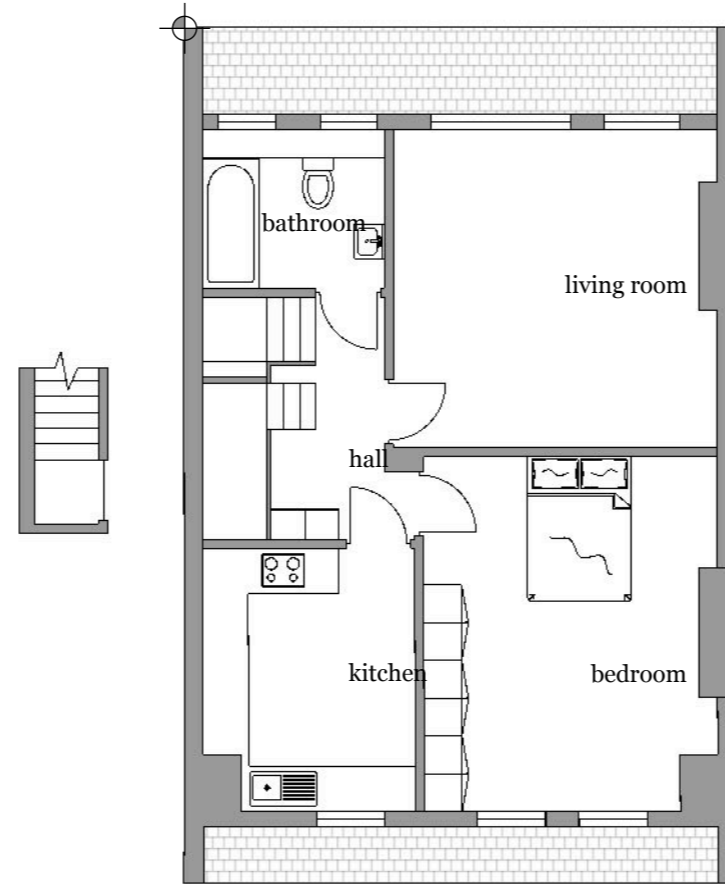

Proposed

1 : 100 on A3



50 Dennington Park Road

REVISIONS

	MM/DD/YY	REMARKS
1	26/09/2019	004
2	12 /03 /2020	005
3	.../.../...	...
4	.../.../...	...
5	.../.../...	...

EXISTING

SketchUp

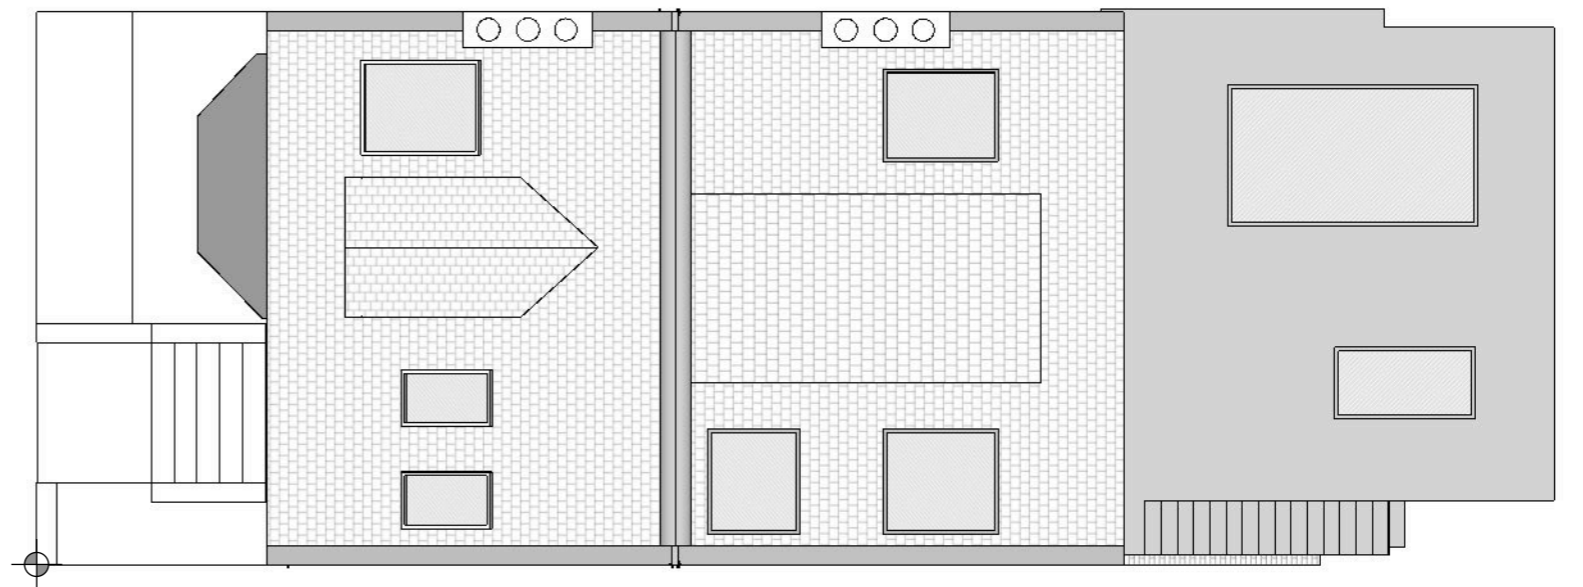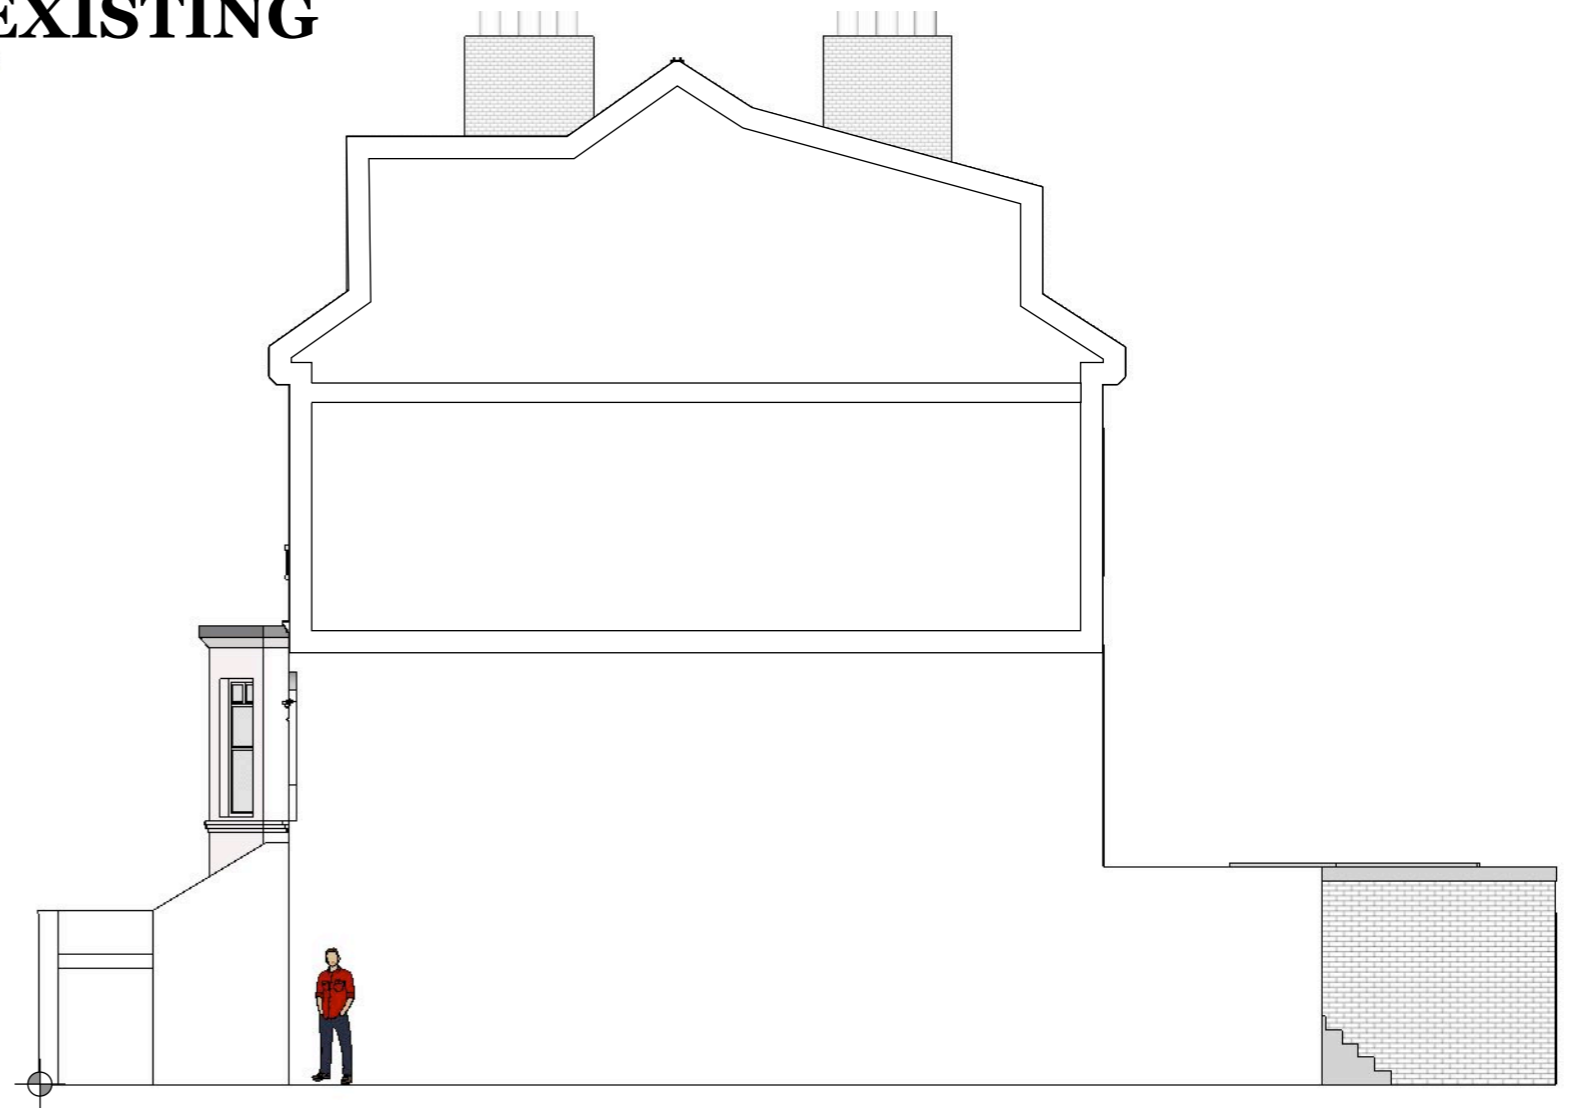

1m 2m 3m 4m 5m 10m

Existing Elevations

1 : 100 on A3

50 Dennington Park Road

REVISIONS



	MM/DD/YY	REVISIONS	REMARKS
1	26/09/2019	004	
2	12/03/2020	005	
3	.../.../...	...	
4	.../.../...	...	
5	.../.../...	...	

A 03


A

PROPOSED

SketchUp

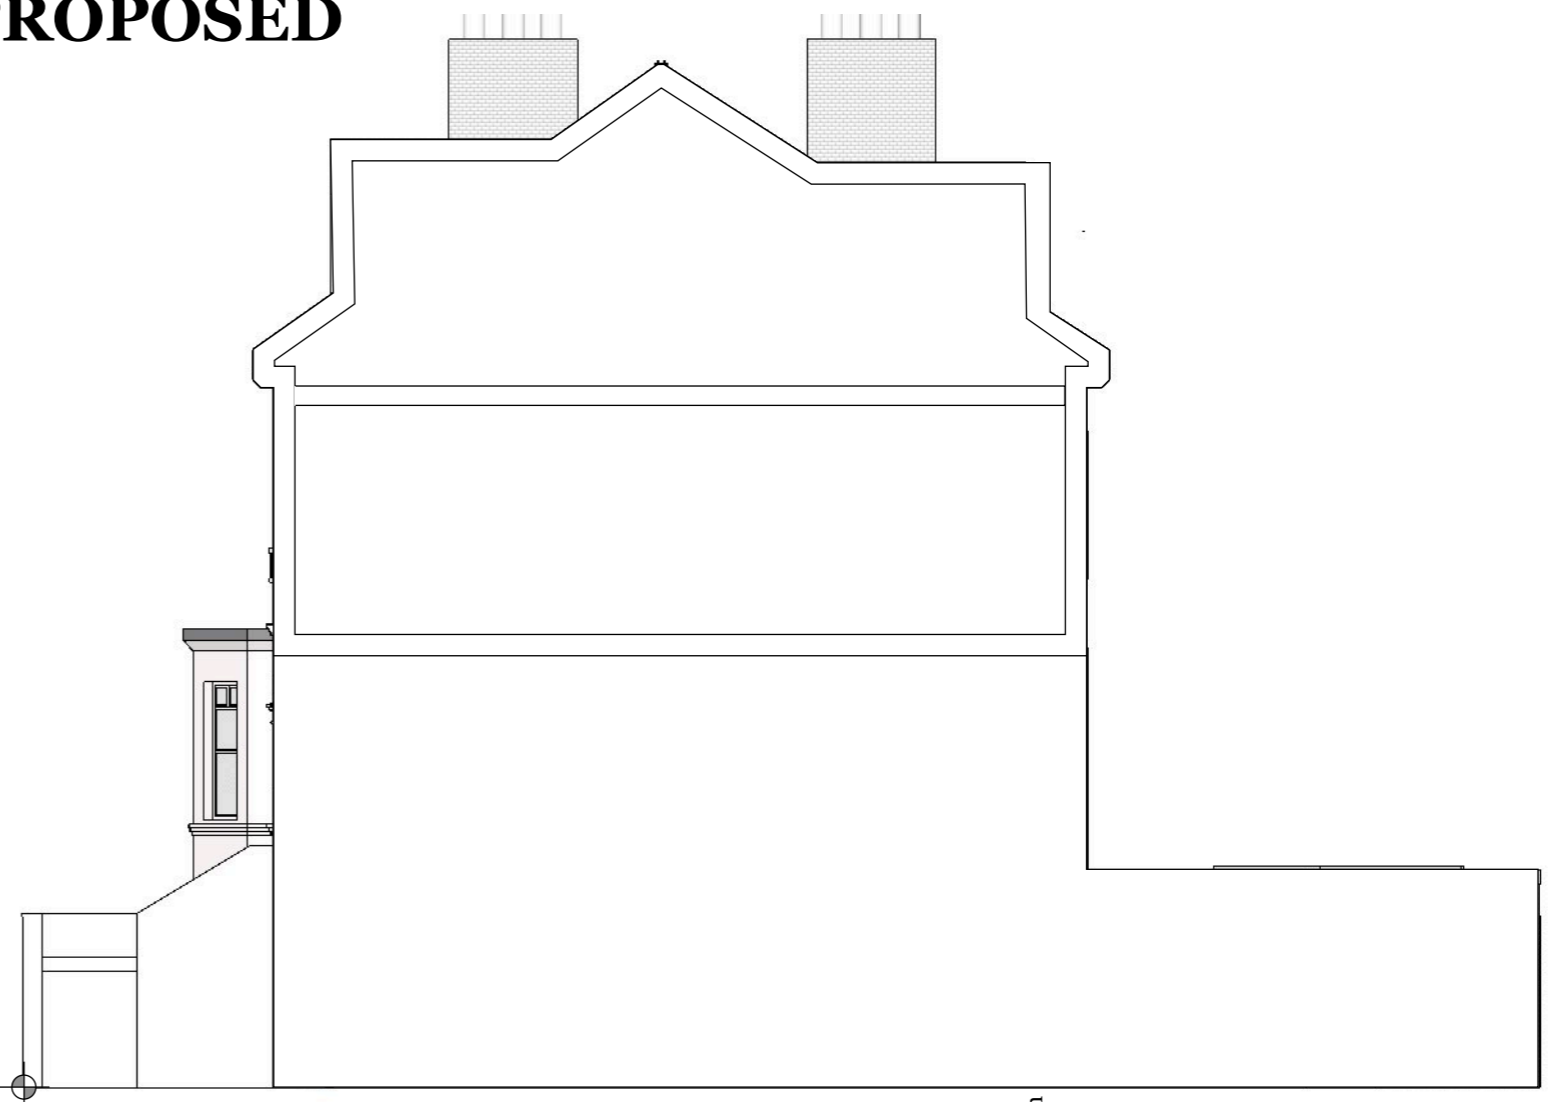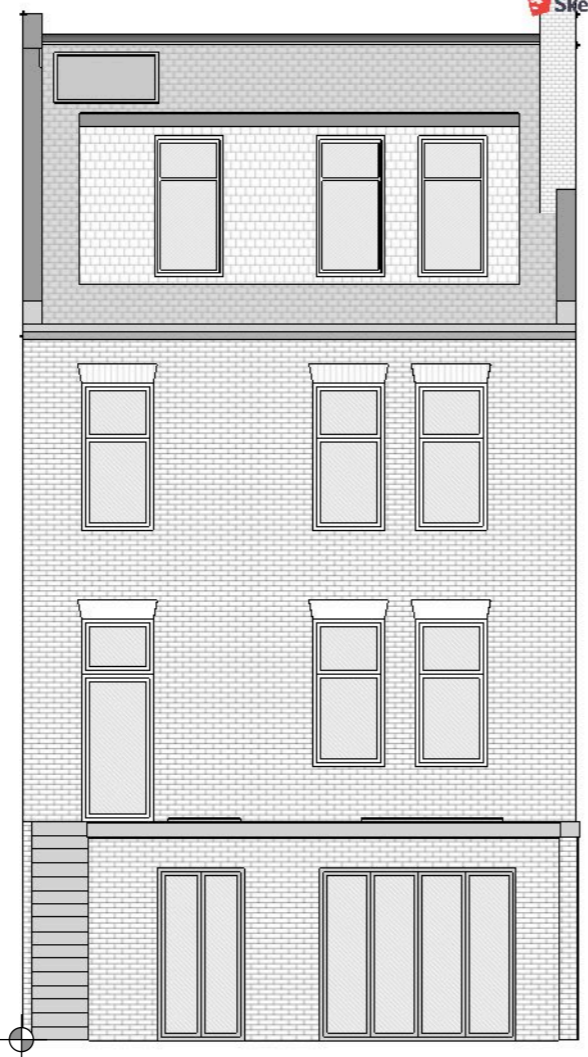

SketchUp

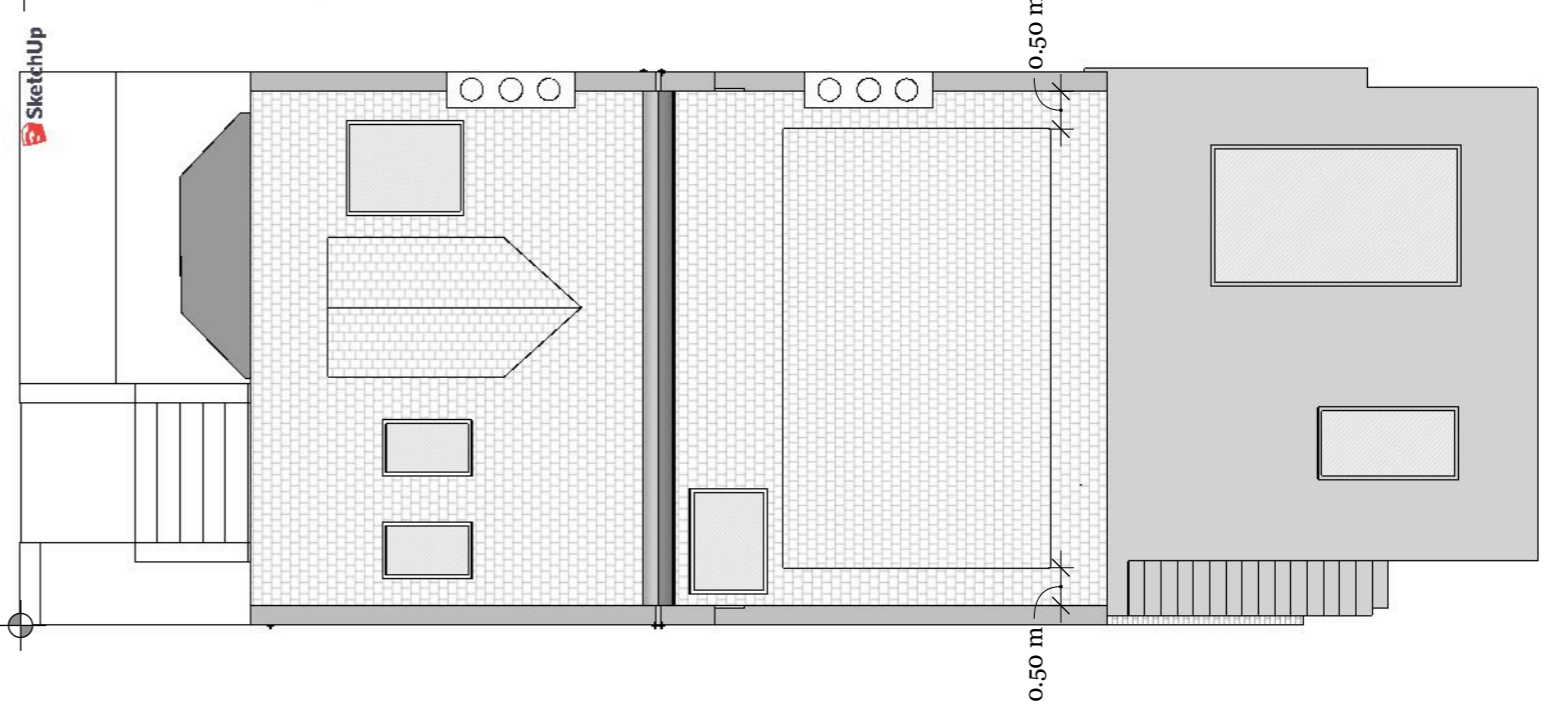

1m 2m 3m 4m 5m 10m

Proposed Elevations

1 : 100 on A3

50 Dennington Park Road

REVISIONS

	MM/DD/YY	REVISIONS	REMARKS
1	26/09/2019	004	
2	12/03/2020	005	
3	.../.../...	...	
4	.../.../...	...	
5	.../.../...	...	

A 04