




EXISTING FRONT ELEVATION



EXISTING REAR ELEVATION

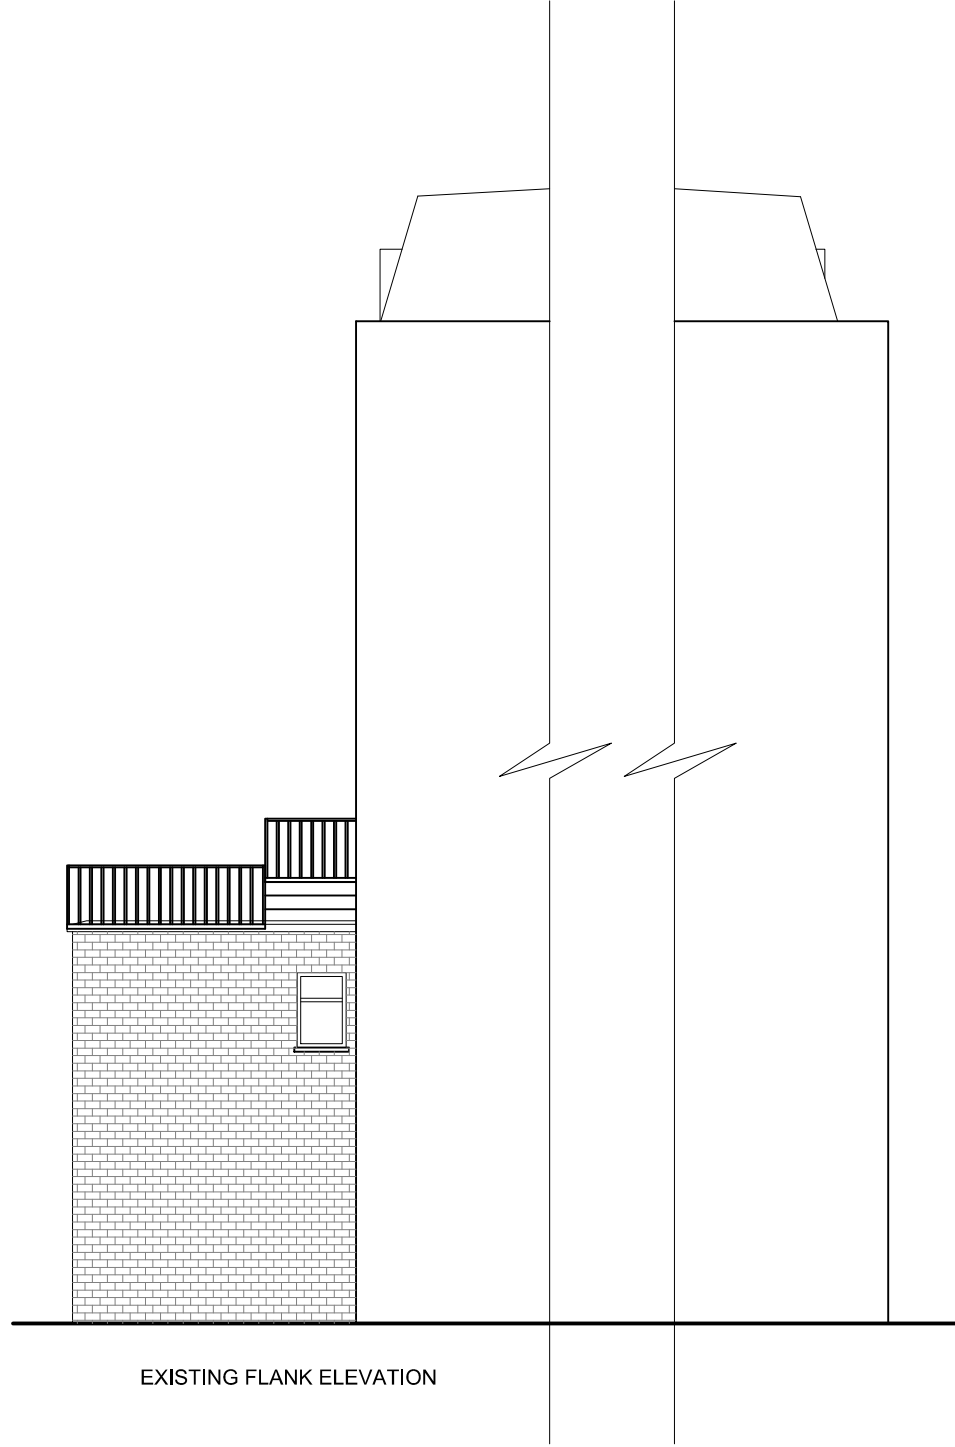

EXISTING FLANK ELEVATION

