


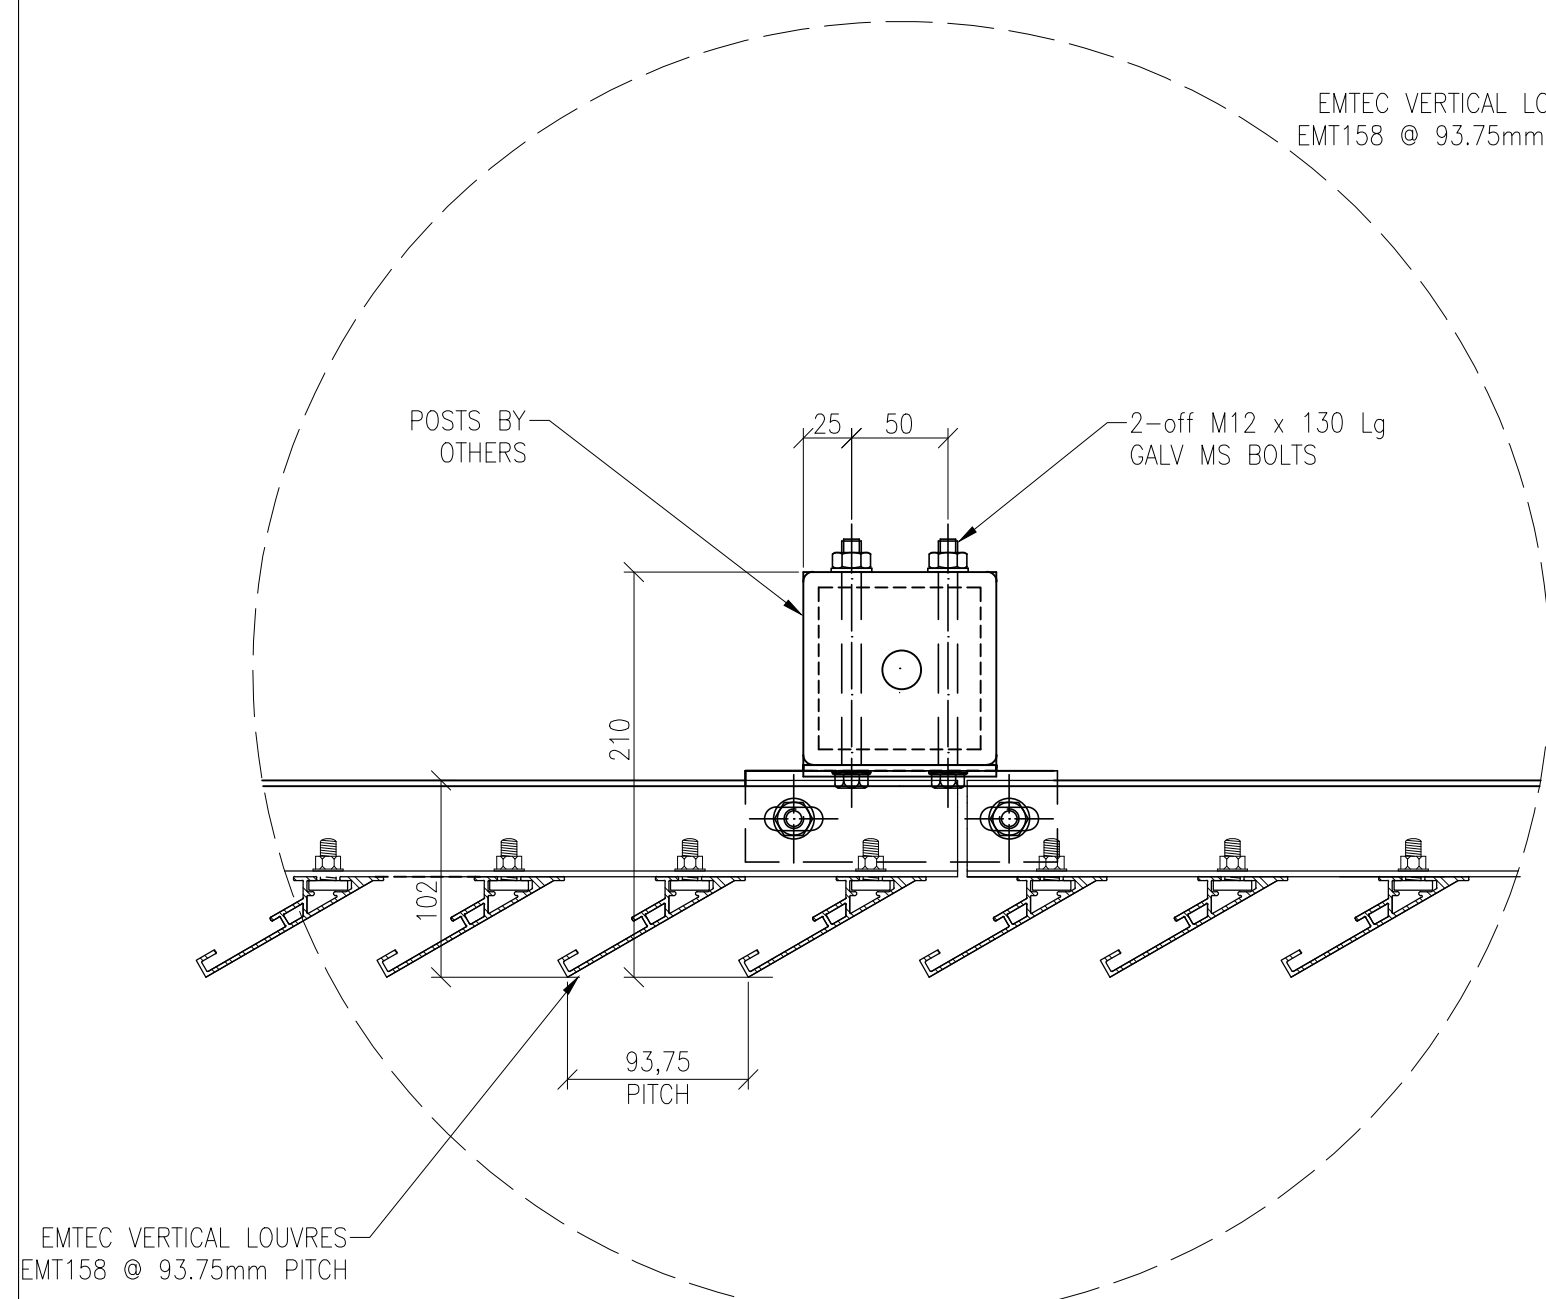

Technical drawing of a roof assembly detail, showing the connection between a wall and a roof structure. The drawing includes dimensions and labels for various components:

- EMTEC ALUMINIUM PROFILES EMT159**: Indicated at the top right.
- 75 x 50 x 6 RSA HOT DIP GALVANISED**: Indicated near the top right corner.
- M10/FIXINGS DRILL & TAP POSTS**: Indicated near the bottom right corner.
- EMTEC 50 x 50 x 3 ANGLE PURLIN RAIL**: Indicated near the bottom left corner.
- EMTEC VERTICAL LOUVRES EMT158 @ 93.75mm PITCH**: Indicated at the bottom right corner.
- POSTS BY OTHERS**: Indicated near the bottom left corner.

Dimensions shown in the drawing include:

- 93.75 PITCH (multiple locations)
- 138
- 100
- 210
- 15
- 48
- 210

Technical drawing showing a detail of a vertical louvre assembly. The drawing includes dimensions and labels for various components:

- EMTEC ALUMINIUM PROFILES EMT159
- EMTEC 70 x 70 x 3 ANGLE x 100 Lg
- EMTEC M8 / T" BOLT
- M10 x 25 Lg GALV MS BOLT
- EMTEC 50 x 50 x 3 ANGLE PURLINE RAIL
- EMTEC VERTICAL LOUVRES EMT158 @ 93.75mm PITCH
- 2-off M12 x 130 Lg GALV MS BOLTS
- POSTS BY OTHERS
- ▽ 76,000m
- Dimensions: 100, 110, 11, 15, 10, 74, 28, 250, 28, 25, 15, 15

LOUVRE BLADES FINISH-PPC RAL 1035 PEARL BEIGE
UNDER CONSTRUCTION FINISH-PPC RAL 7022 (UMBRA GREY)

LOCINOX LOCK

EMTEC OPEN STEEL LOUVRE DOOR

93,75 PITCH

EMTEC VERTICAL LOUVRES
EMT158 @ 93.75mm PITCH

EMTEC VERTICAL LOUVRES-
EMT158 @ 93.75mm PITCH

65 93,75
PITCH

STAINLESS STEEL
HINGES

100 x 50 x 5 RHS
HOT DIP GALVANISED

6
PLT

M10 CSK HD SCREWS

POSTS BY
OTHERS

PACKERS

EMTEC 50 x 50 x 3 ANGLE PURLIN RAIL

POSTS BY OTHERS

6 PLT

210

110

100

104

15

93.75 PITCH

93.75 PITCH

EMTEC VERTICAL LOUVRES EMT158 @ 93.75mm PITCH

M10 FIXINGS DRILL & TAP POSTS

75 x 50 x 6 RSA HOT/DIP GALVANISED

EMTEC ALUMINIUM PROFILES EMT159

VERTICAL BLADE ADDED AT DOOR LOCATION (SEE PLAN VIEW)

Note :-

This drawing must not be scaled. All dimensions and levels must be checked on site and any discrepancies reported to the designers prior to manufacture.

This drawing is the copyright of Emtec Products Ltd. It can be used only by this client and on this project as shown in the title block below.

03	COMMENTS INCORPORATED	10.02.20
02	BLADES PITCH UPDATED	09.01.20
01	DETAIL "Z",BLADE ADDED	12.12.19
00	FIRST ISSUE	31.10.19
no.	issued	date

ROOF SCREEN
PLANTROOM - LEVEL 12 - BLOCK S1
GENERAL ARRANGEMENT

Client	STRUCTURAL STAIRWAYS LTD.
--------	---------------------------

File no. QF9377	Date 31.10.19	Works No. PF6407	Quality level
Scale 1:50	Drawn By RAF	Design Auth	Approved

Drawing number	Rev
KXC-T2-001-Y-SSL-28-601	03