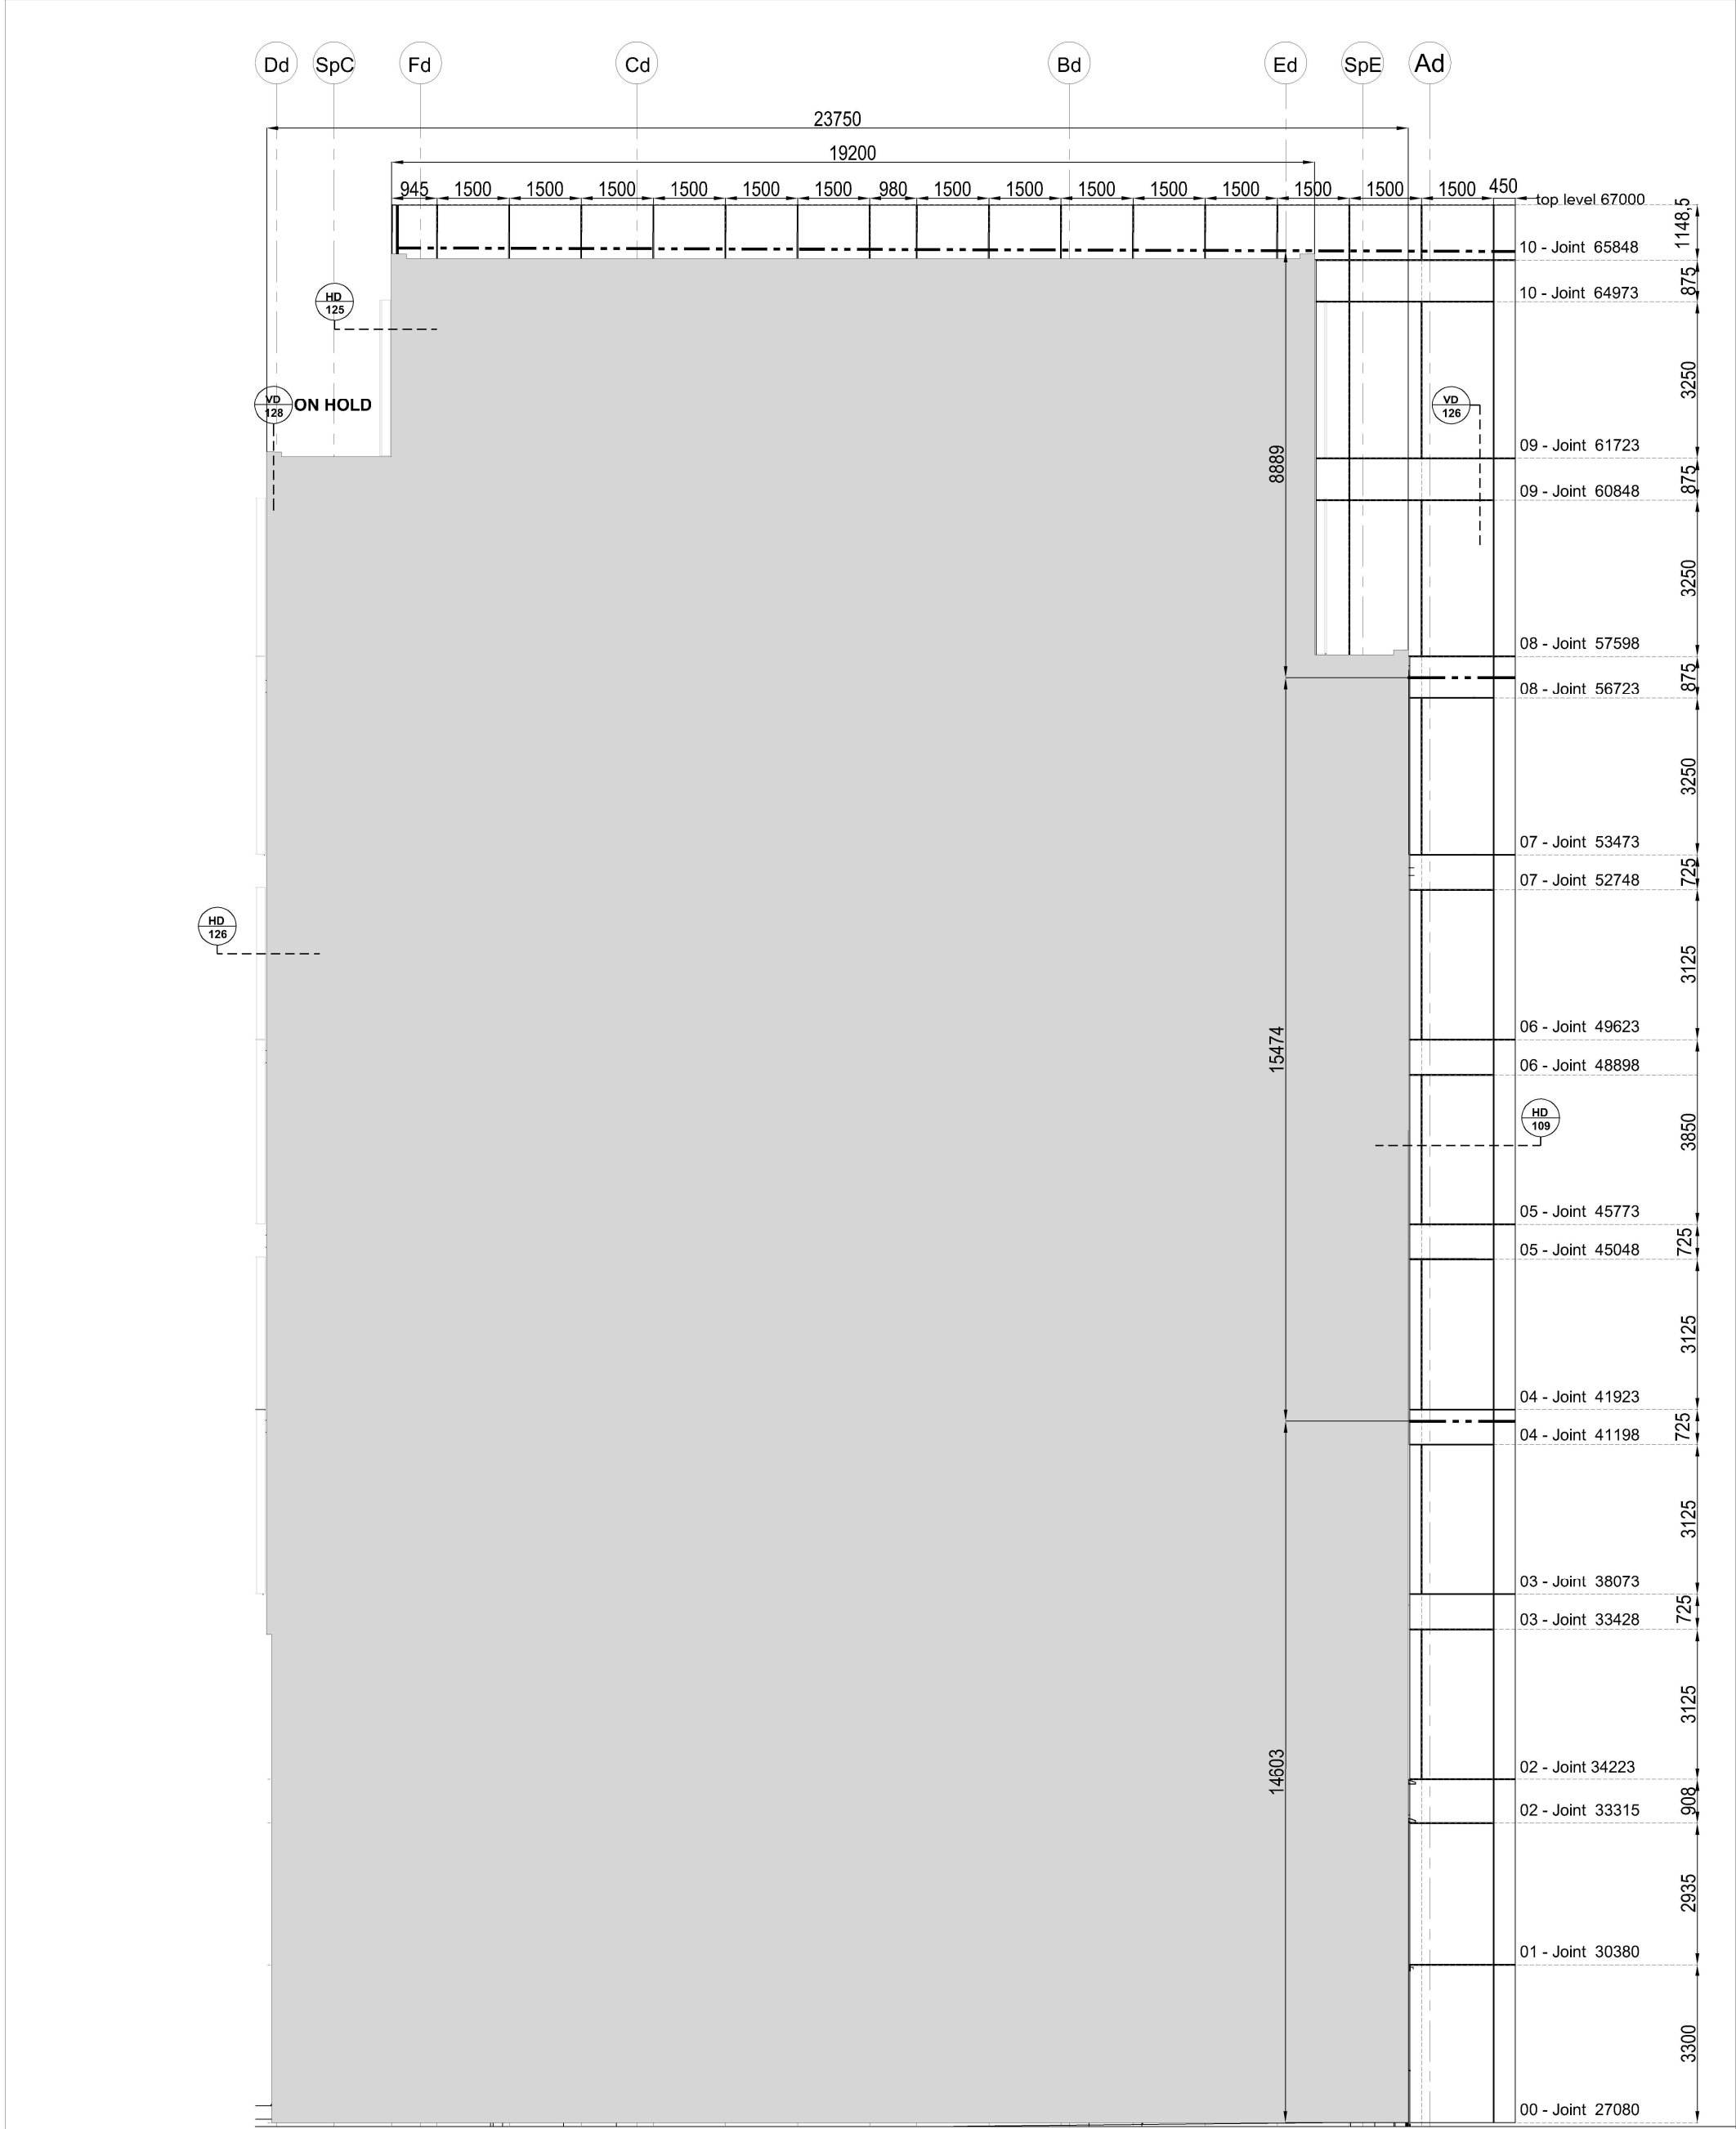


----- SIDERISE- FIRE BARRIER
BY FOCCHI - TS022 on Conject

	Title : RAINSCREEN ELEVATION T5 CLADDING	Project : King's Cross - T2/T3/T3 London	Rev 00	Date 10-10-2019	Drawn by: AS	Approved by: L. CENNI	Description Elevation - T5 cladding	File : KXC-T2-001-Y-FOC-21-EL103	Issue: 1:37
		Architect : Bennetts Associates	01	11-12-2019	MS	L. CENNI	-	Scale : 1:2 @ A3	Job : 160070
		Client : BAMC	-	-	-	-	-	Drw.: EL103	Rev.: 01
		Package : FOCCHI	-	-	-	-	-		