
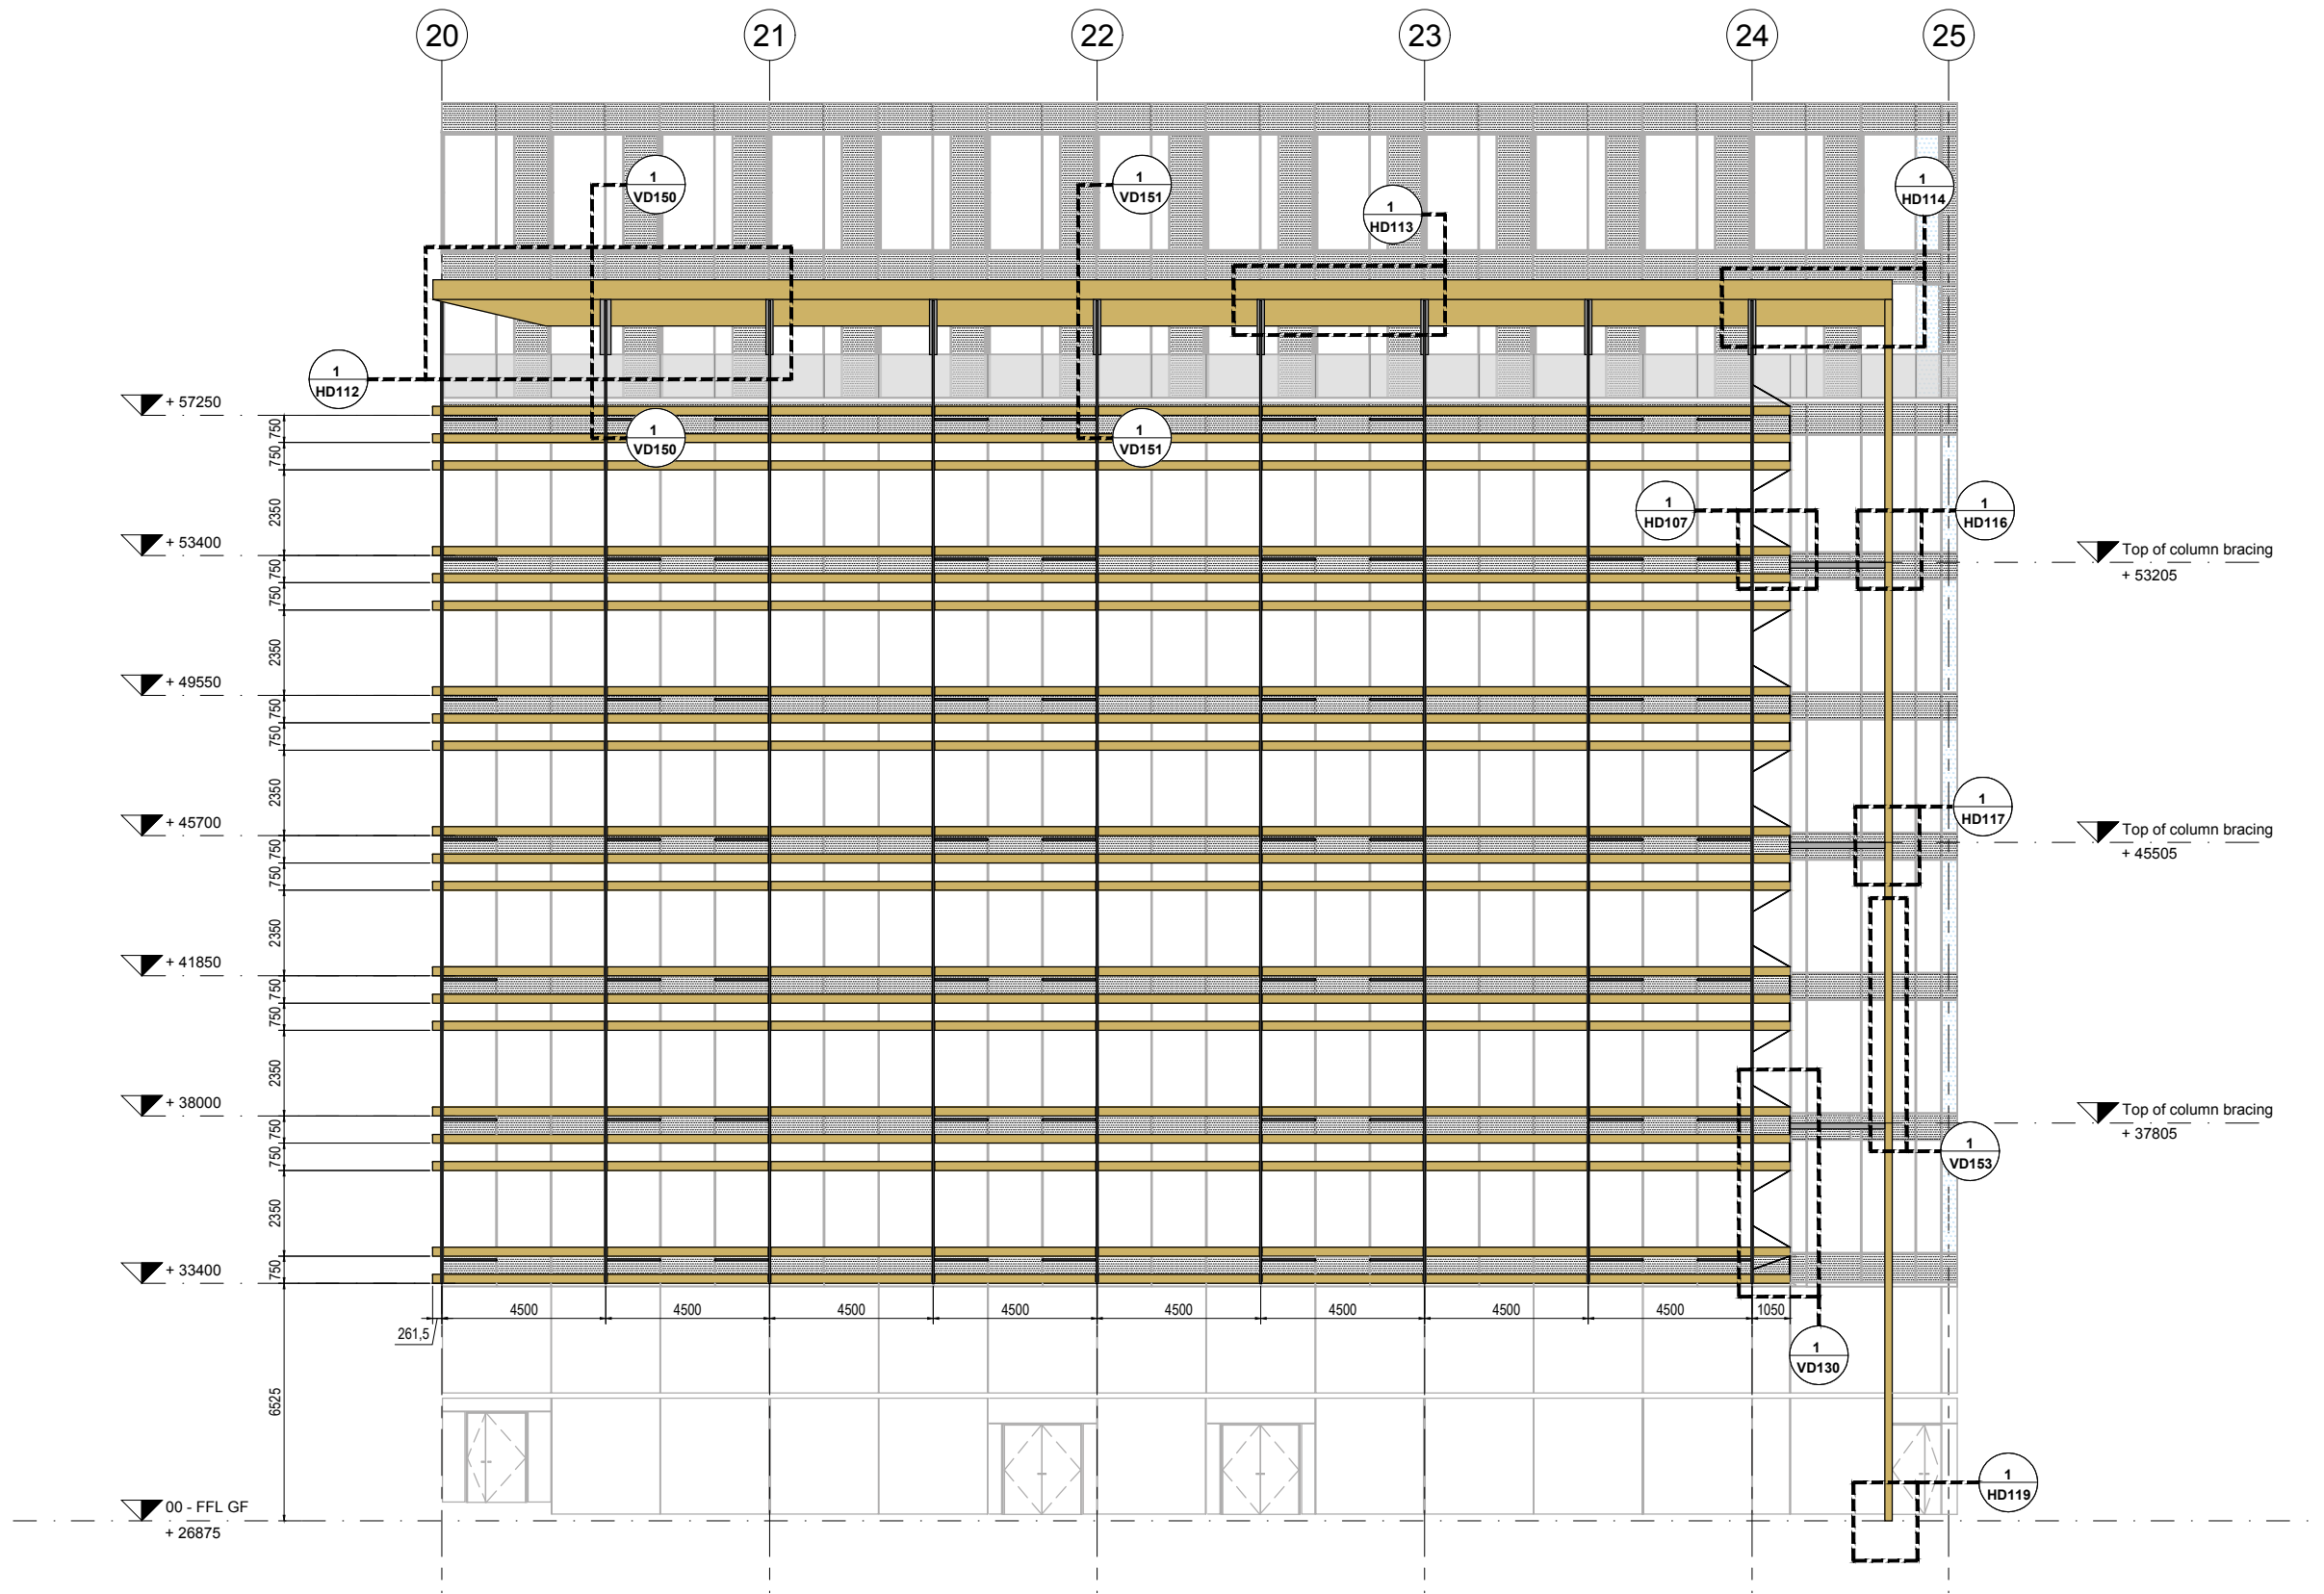


 

 FOCCHI	Title: BLOCK N2 - ELEVATION BRISE SOLEIL + PICTURE FRAME													
	Project :	King's Cross - T2/T3 London	Rev		Date	16-05-19	Drawn by :		Approved by :		Description	File : KXC-T2-001-Y-FOC-21-EN210	Issue :	I-28
			00				PFE		L.Canni		Block N2 Brise Soleil	Scale :	Issued for :	Job :
	Architect :	Bennetts Associates										1 : 200	INFORMATION	160070
	Client :	BAMC										Drw. :	EN210	Rev :
	Package :	FOCCHI												