


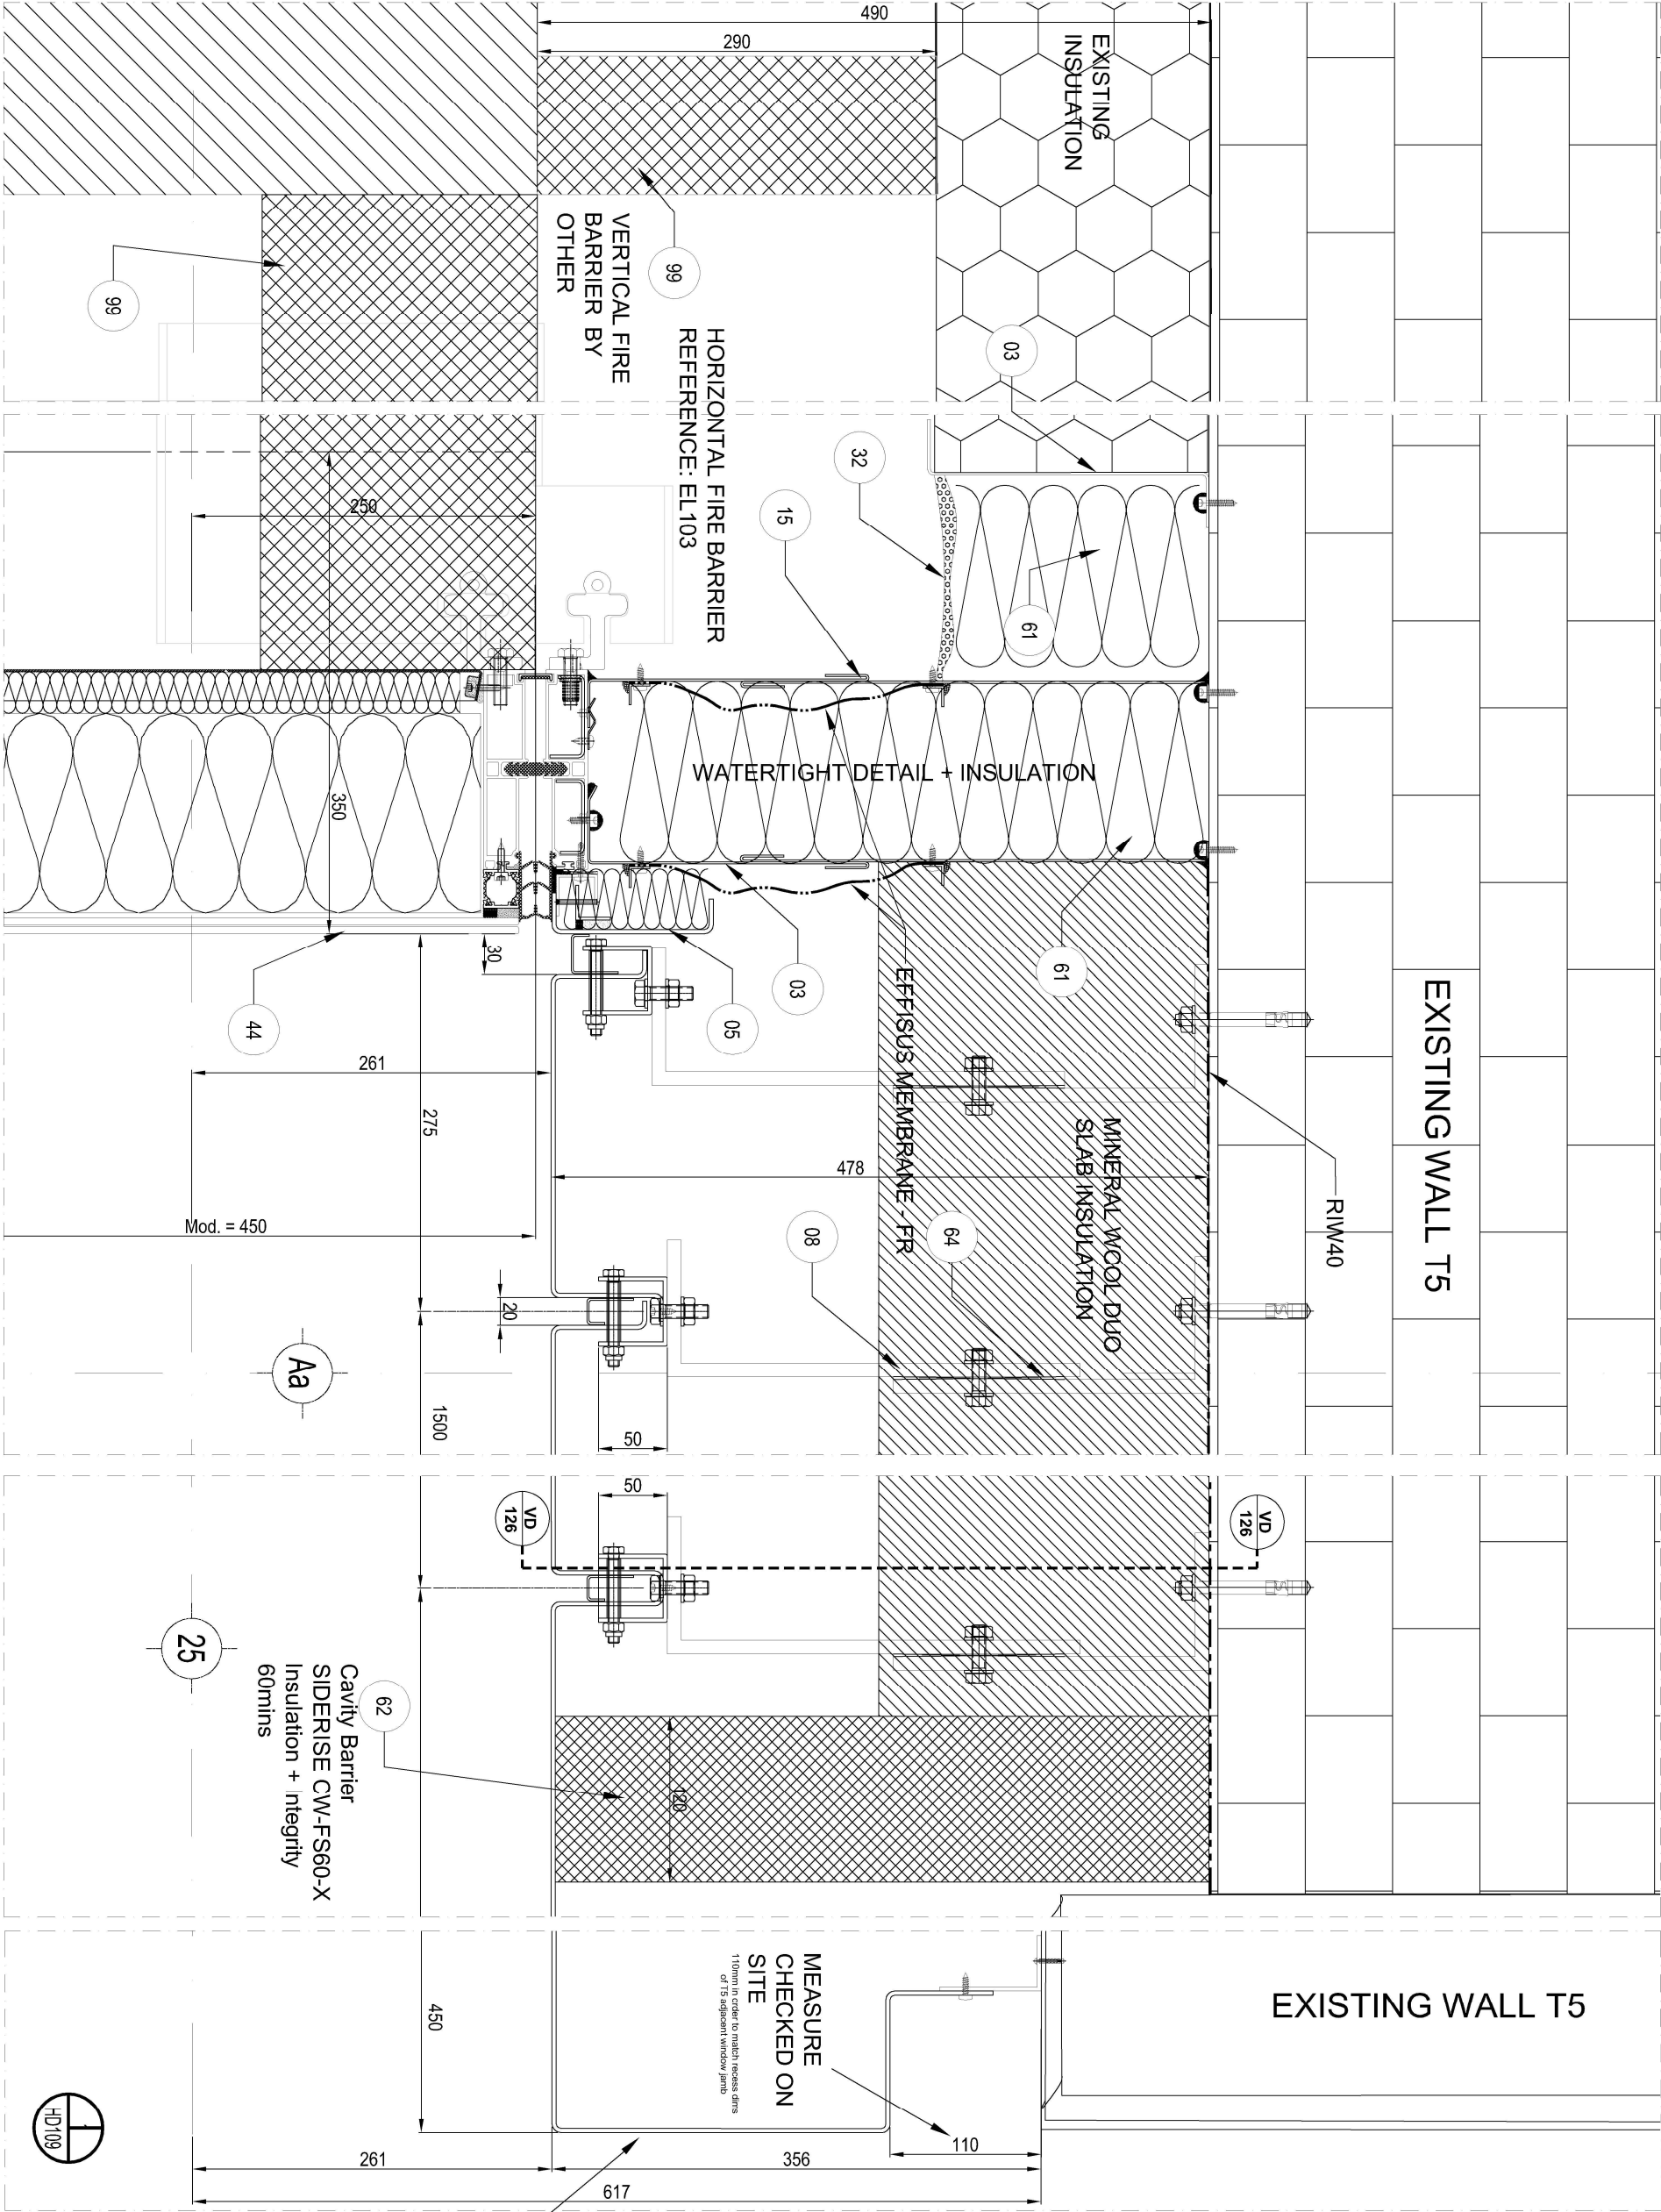

EXISTING WALL T5


EXISTING WALL T5

MATERIAL KEY LIST	
ALUMINIUM COMPONENTS	
01	ALUMINIUM PROFILE PPC RAL 7022
02	ALUMINIUM PROFILE BRONZE ANODISED
03	ALUMINIUM SHEET/PROFILE NATURAL ANODISED
04	ALUMINIUM BRACKETS MILL FINISH
05	ALUMINIUM SHEET BRONZE ANODISED
06	PERFORATED ALUMINIUM SHEET BRONZE ANODISED
07	ALUMINIUM SHEET PPC RAL TBC
08	ALUMINIUM BRACKETS
09	ALUMINIUM BRACKET PPC RAL 7022
10	ALUMINIUM SHEET/PROFILE BLACK ANODISED
GALVANIZED STEEL COMPONENTS	
11	HOT DIPPED GALVANIZED STEEL CAST IN CHANNEL
12	HOT DIPPED GALVANIZED STEEL
13	BRACKET FINISH COGNET
14	HOT DIPPED GALVANIZED AND PAINTED STEEL PPC RAL 7022
15	GALVANIZED STEEL SHEET
16	HOT DIPPED GALVANIZED FIXING
STAINLESS STEEL COMPONENTS	
21	STAINLESS STEEL BRACKET AISI 316
22	STAINLESS STEEL ROD AISI 316
23	STAINLESS STEEL
24	STAINLESS STEEL BRACKET AISI 304
25	STAINLESS STEEL FIXING SCREW
26	STAINLESS STEEL FIXING SCREW ACID ETCHED (BLACK)
EPDM / SILICONE COMPONENTS	
31	BLACK EPDM GASKET
32	BLACK SILICONE
33	BLACK STRUCTURAL SILICONE
34	BLACK EPDM MEMBRANE
35	EPDM COMPATIBLE WITH STRUCTURAL SILICONE
GLASS TYPES	
41	GL 1 DGL VISION GLASS CLADDING TYPE 1 (SEE GLASS TYPE SCHEDULE)
42	GL 2 SGU SPANDREL GLASS CLADDING TYPE 1 (SEE GLASS TYPE SCHEDULE)
43	GL 3 SGU SPANDREL GLASS CLADDING TYPE 2 (SEE GLASS TYPE SCHEDULE)
44	GL 4 DGL SPANDREL GLASS CLADDING TYPE 2 (SEE GLASS TYPE SCHEDULE)
45	GL 5 SGU BALUSTRADE GLASS CLADDING TYPE 1 (SEE GLASS TYPE SCHEDULE)
46	GL 6 DGL VISION GLASS CLADDING TYPE 4A-4B-4C (SEE GLASS TYPE SCHEDULE)
47	GL 7 DGL VISION GLASS CLADDING TYPE 7 (SEE GLASS TYPE SCHEDULE)
48	GL 8 DGL VISION GLASS CLADDING TYPE 7 (SEE GLASS TYPE SCHEDULE)
49	GL 9 DGL VISION GLASS CLADDING TYPE 7 (SEE GLASS TYPE SCHEDULE)
50	GL 10 DGL VISION GLASS CLADDING TYPE 7 (SEE GLASS TYPE SCHEDULE)
51	GL 11 DGL VISION GLASS CLADDING TYPE 7 (SEE GLASS TYPE SCHEDULE)
52	GL 12 DGL VISION GLASS CLADDING TYPE 7 (SEE GLASS TYPE SCHEDULE)
VARIOUS MATERIAL	
61	MINERAL WOOL
62	FIRE BARRIER
63	PLASTIC SHIM / THERMAL BREAK
64	ALU FIXINGS
71	ELECTRIC CHAIN ACTUATOR
81	INSECT MESH
98	INTERNAL CEILING AND FINISH FLOOR BY OTHERS
99	VARIOUS BY OTHERS

MEASURE
CHECKED ON
SITE
110mm in order to match recess depth
of T5 adjacent window joint

ALLOY 5005
FOCCHI SAMPLE 209
Not (05) because of the width bigger than 1800mm

Key Map

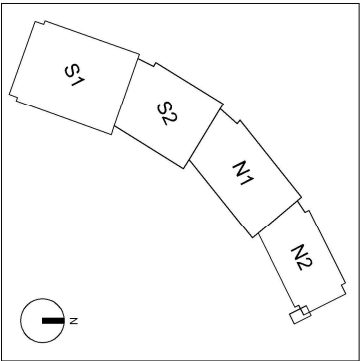

File : KXC-T2-001-Y-FOC-21-HD109	Issue: I-37
Scale : 1:2 @ A3	Job : 160070
Issued for : INFORMATION	Rev.: 02
Drw.: HD109	

Rev	Date	Drawn by:	Approved by:	Description
00	05-08-2018	PFE	L. CENNI	- Horiz. I Detail - T5 cladding
01	10-10-2019	AS	L.Cenni	-
02	11-12-2019	MS	L.Cenni	-
-	-	-	-	-

Project : King's Cross - T2/T3/T3 London	Architect : Bennetts Associates	Client : BAMC	Package : FOCCHI
---	---------------------------------	---------------	------------------

HORIZONTAL DETAIL

T5 CLADDING

