




TYPICAL ELEVATION ON RC SHEAR WALL (SCALE 1:10 AT A1)

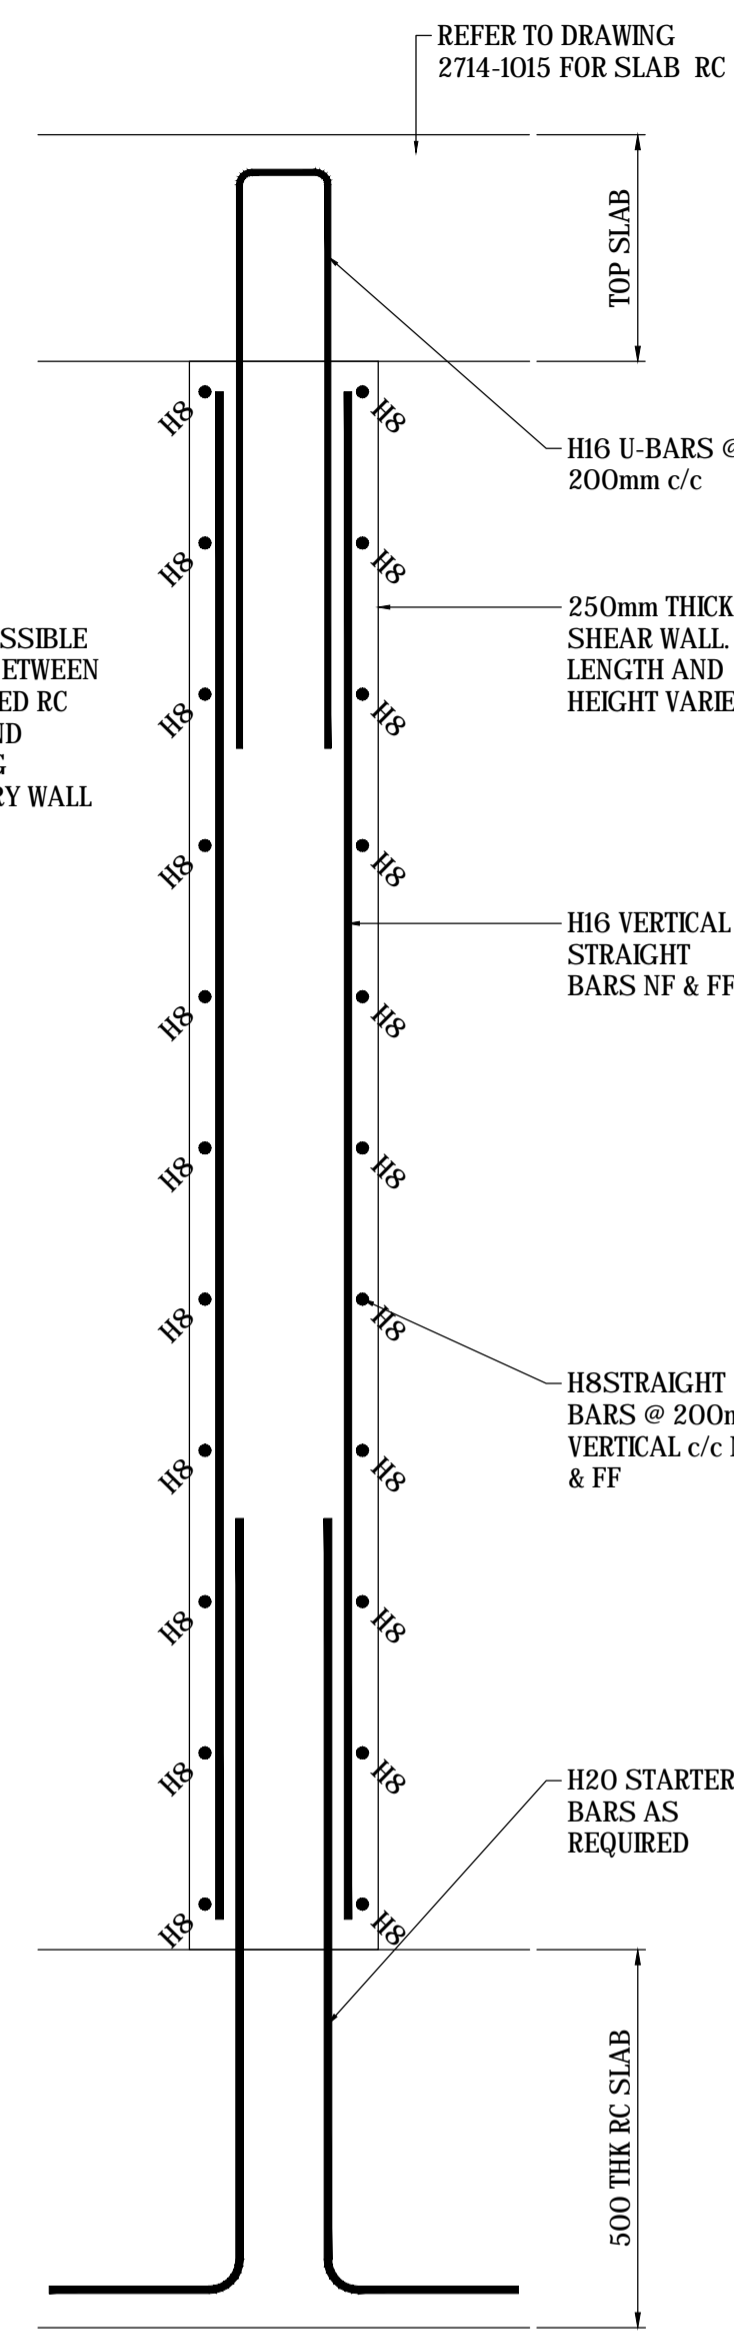


TYPICAL SECTION THROUGH RC SHEAR WALL (SCALE 1:10 AT A1)

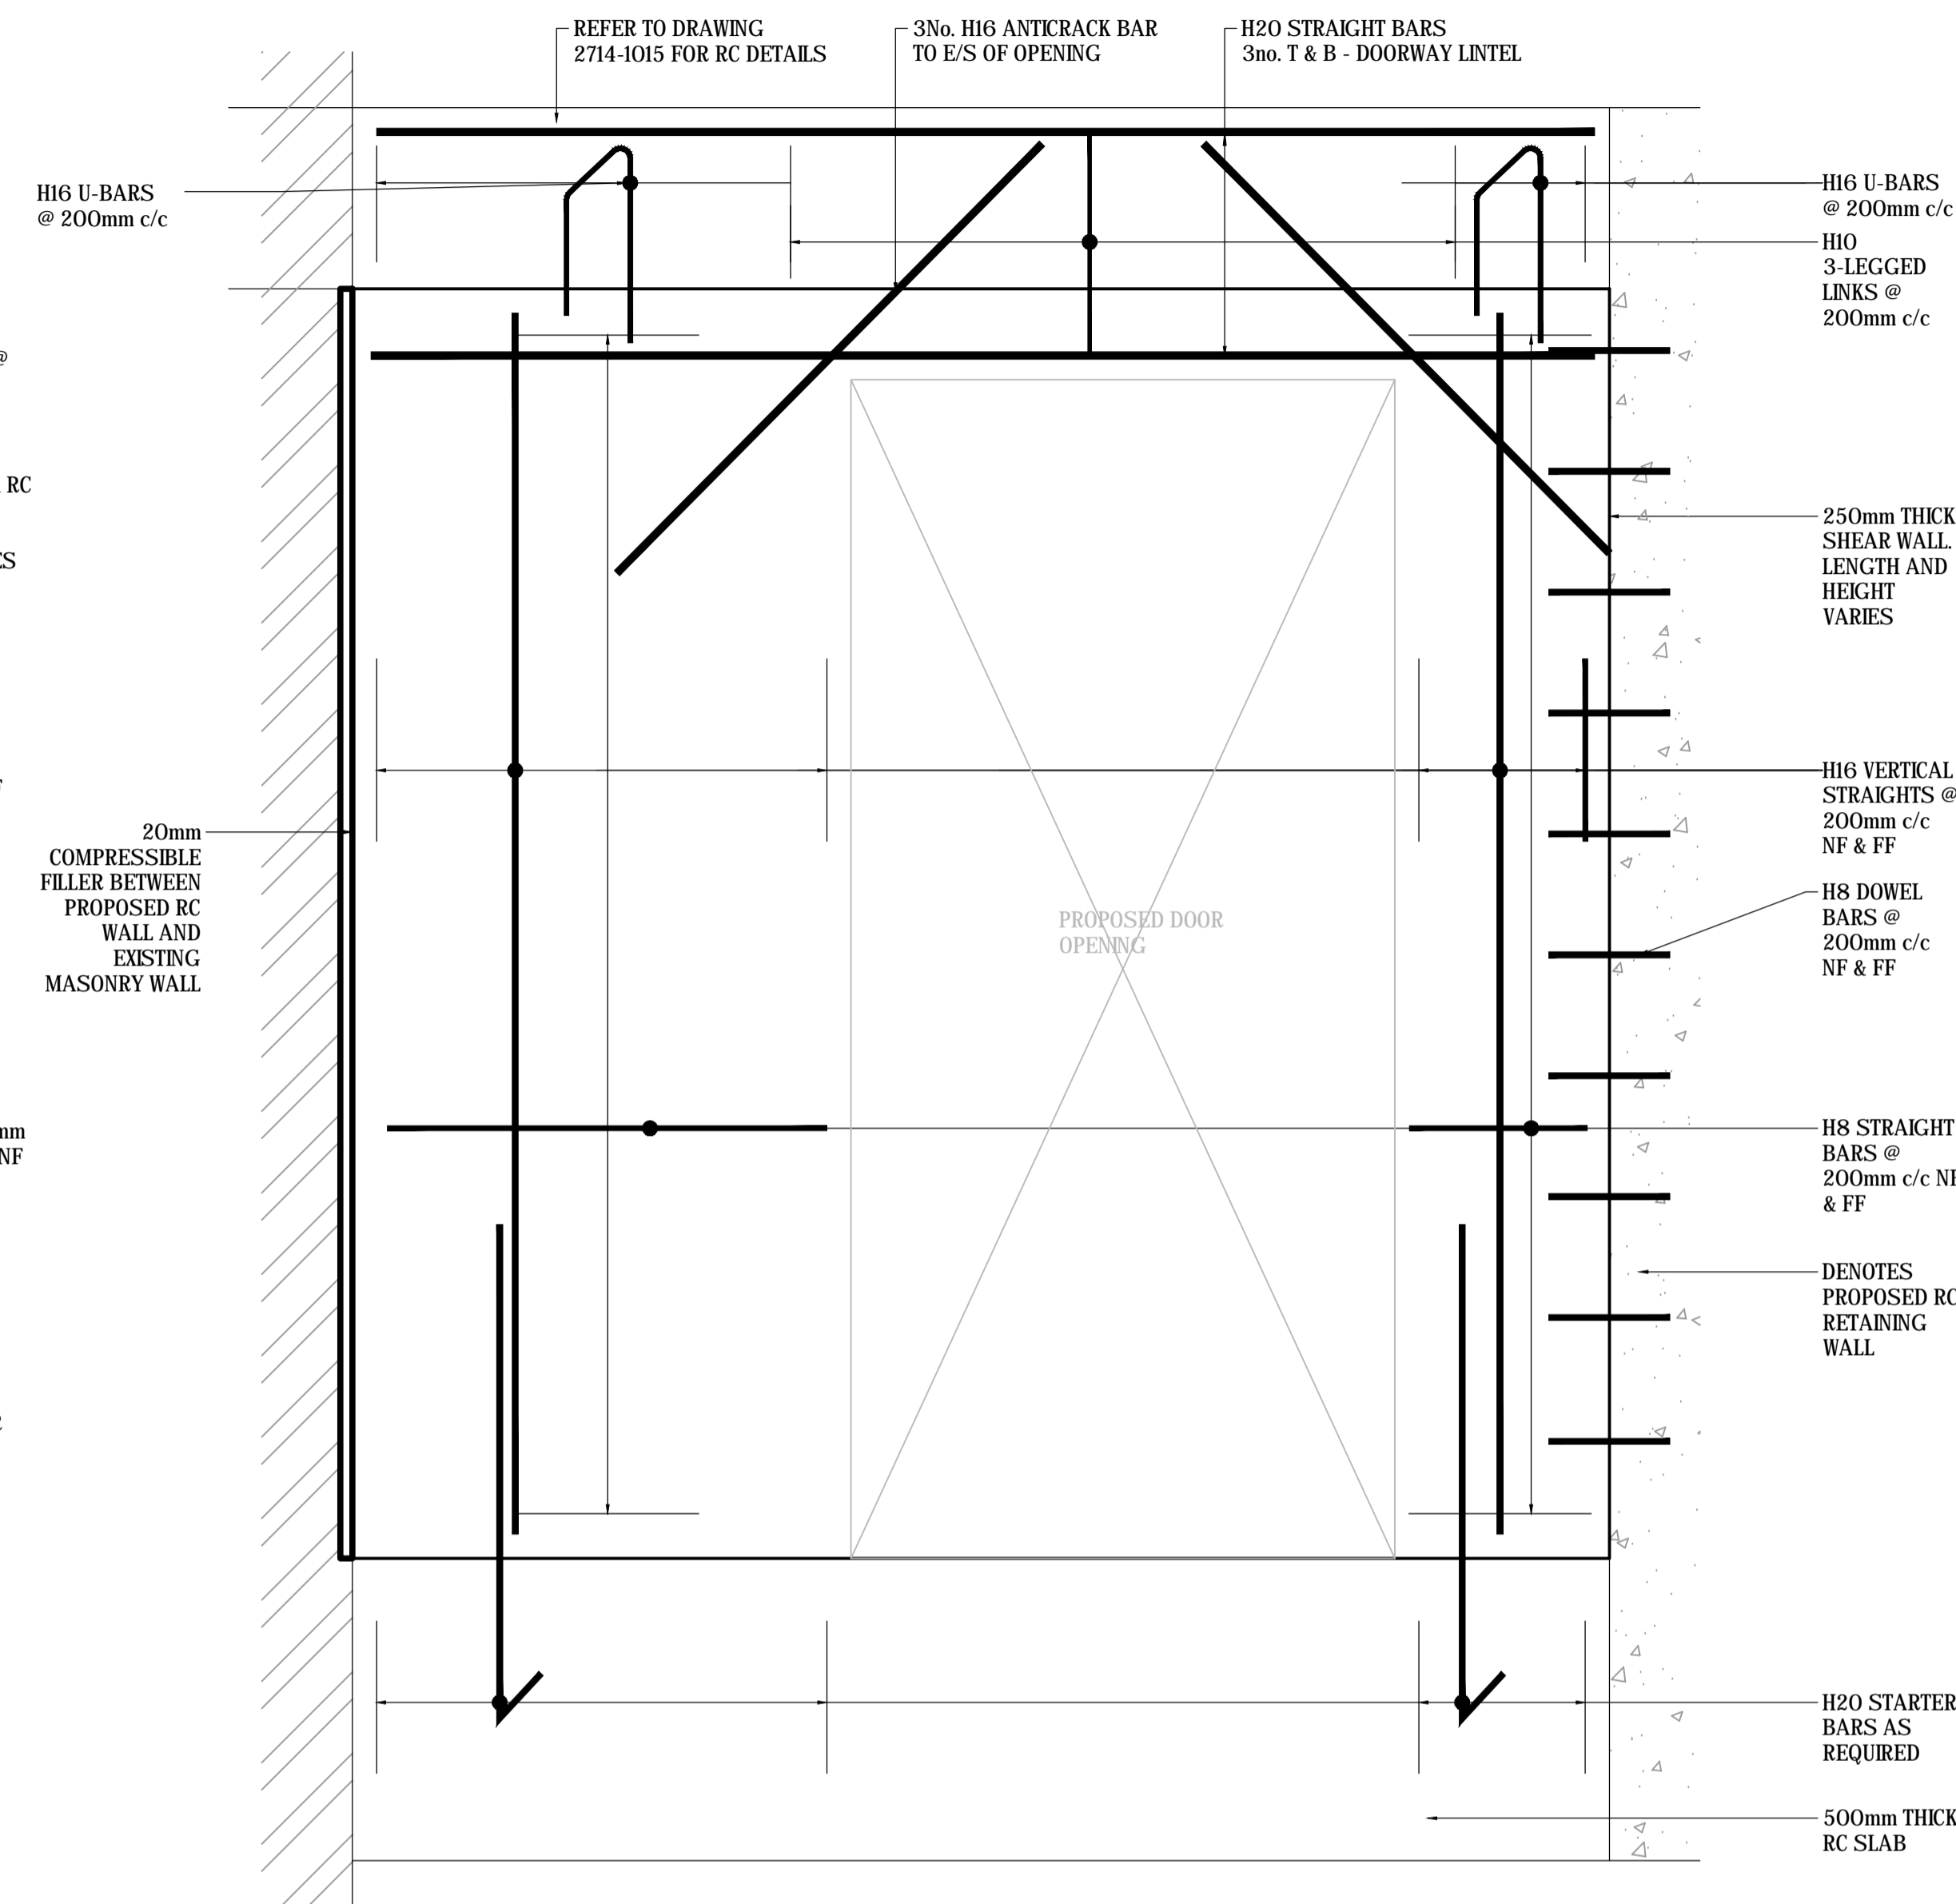

TYPICAL ELEVATION ON RC SHEAR WALL OPENING (SCALE 1:10 AT A1)

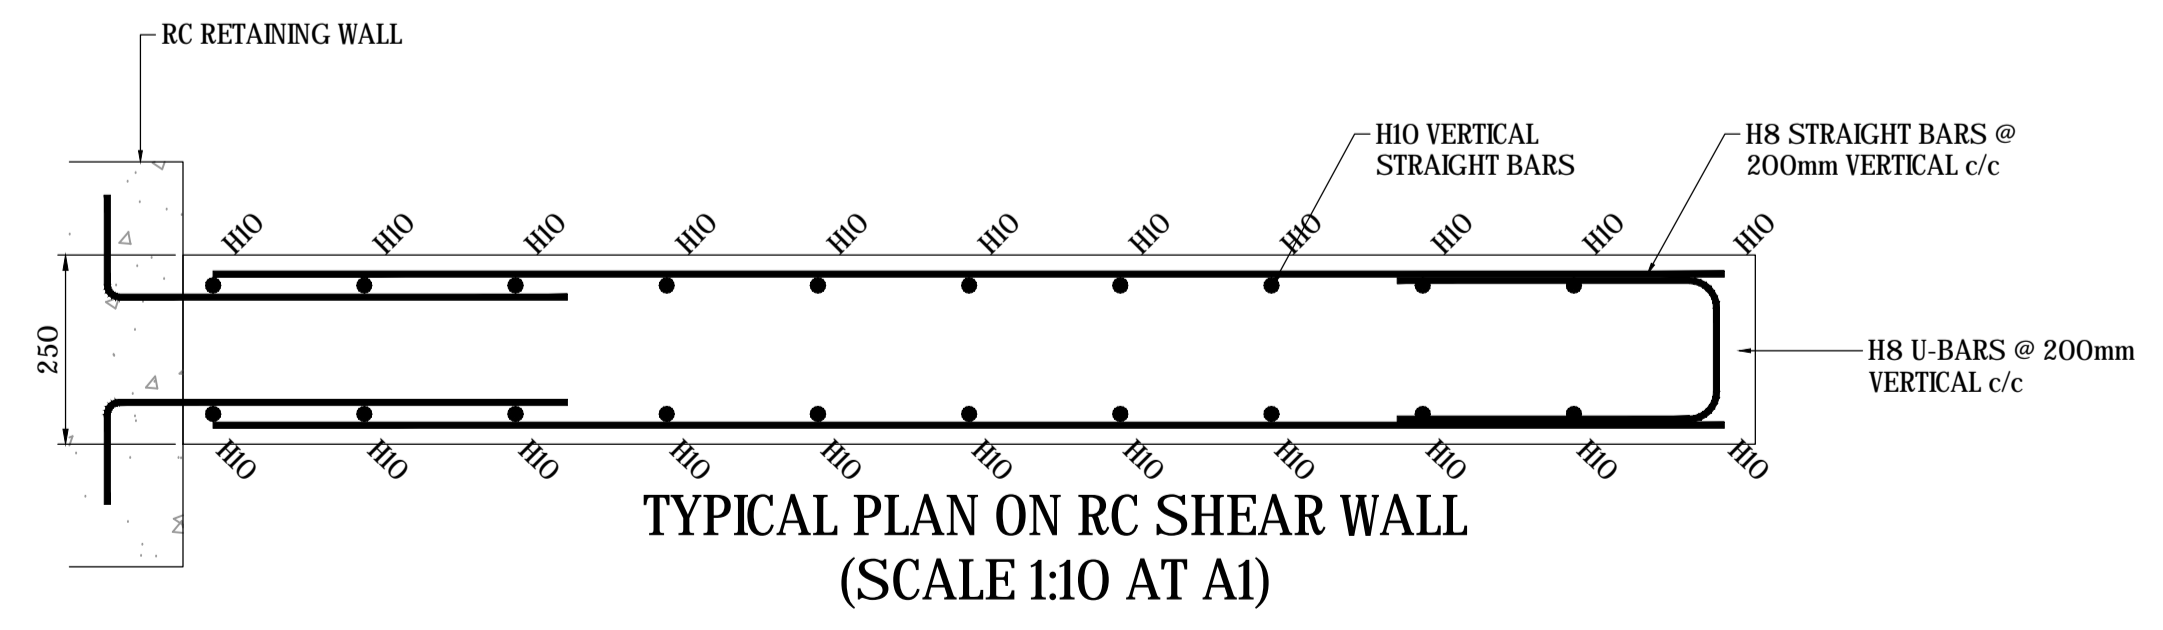

TYPICAL PLAN ON RC SHEAR WALL (SCALE 1:10 AT A1)

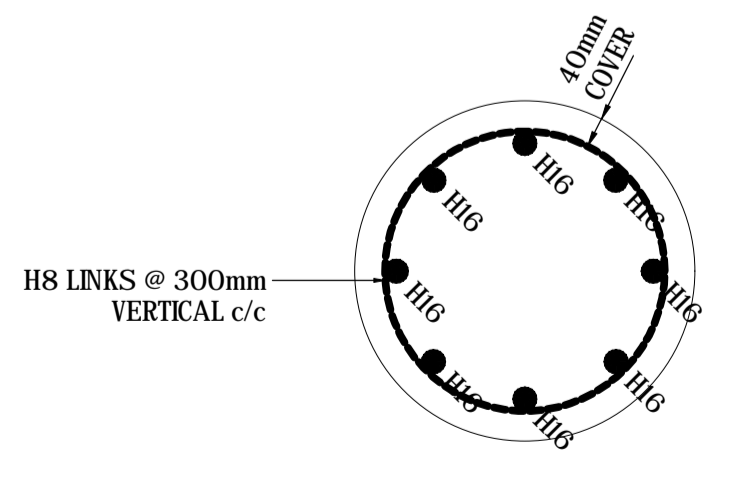

TYPICAL PLAN ON 450 RC COLUMN (SCALE 1:10 AT A1)

**TENDER ISSUE**

T	08/01/20	TENDER ISSUE	DC
P	15/11/19	PRELIMINARY ISSUE FOR COMMENTS	DC
Rev.	Date	Description	By

Revisions

**Michael Jackson Consulting**  
 204 BOLTON ROAD  
 WALKDEN, WORSLEY  
 MANCHESTER, M28 3BN  
 Chartered Structural Engineers  
 Tel: 0161 790 4404  
 Fax: 0161 790 4405

Client  
**The Theatre of Comedy Company**  
 Shaftesbury Theatre

Site  
**SHAFTESBURY THEATRE**

Project  
**PROPOSED BASEMENT**

Drawing Title  
**BASEMENT BOX RC SHEAR WALL AND COLUMN GA**

Scale	Date	Drawn	Checked	Passed
AS SHOWN	OCT 2019	DC		

DRG. No.  
**2714-1014-T**

THIS DRAWING AND THE COMPUTER FILE OF THIS DRAWING ARE COPYRIGHT. THE COPYRIGHT BELONGS TO MICHAEL JACKSON CONSULTING ENGINEERS LIMITED (MJCE LIMITED). THIS DRAWING MAY THEREFORE, NOT BE REPRODUCED IN ANY FORMAT WITHOUT THE WRITTEN CONSENT OF MJCE LIMITED AND THE COMPUTER FILE MAY NOT BE TRANSFERRED WITHOUT THE WRITTEN CONSENT OF MJCE LIMITED.