



PLEASE REFER TO MJC DRAWING 2714-1020 FOR NOTES

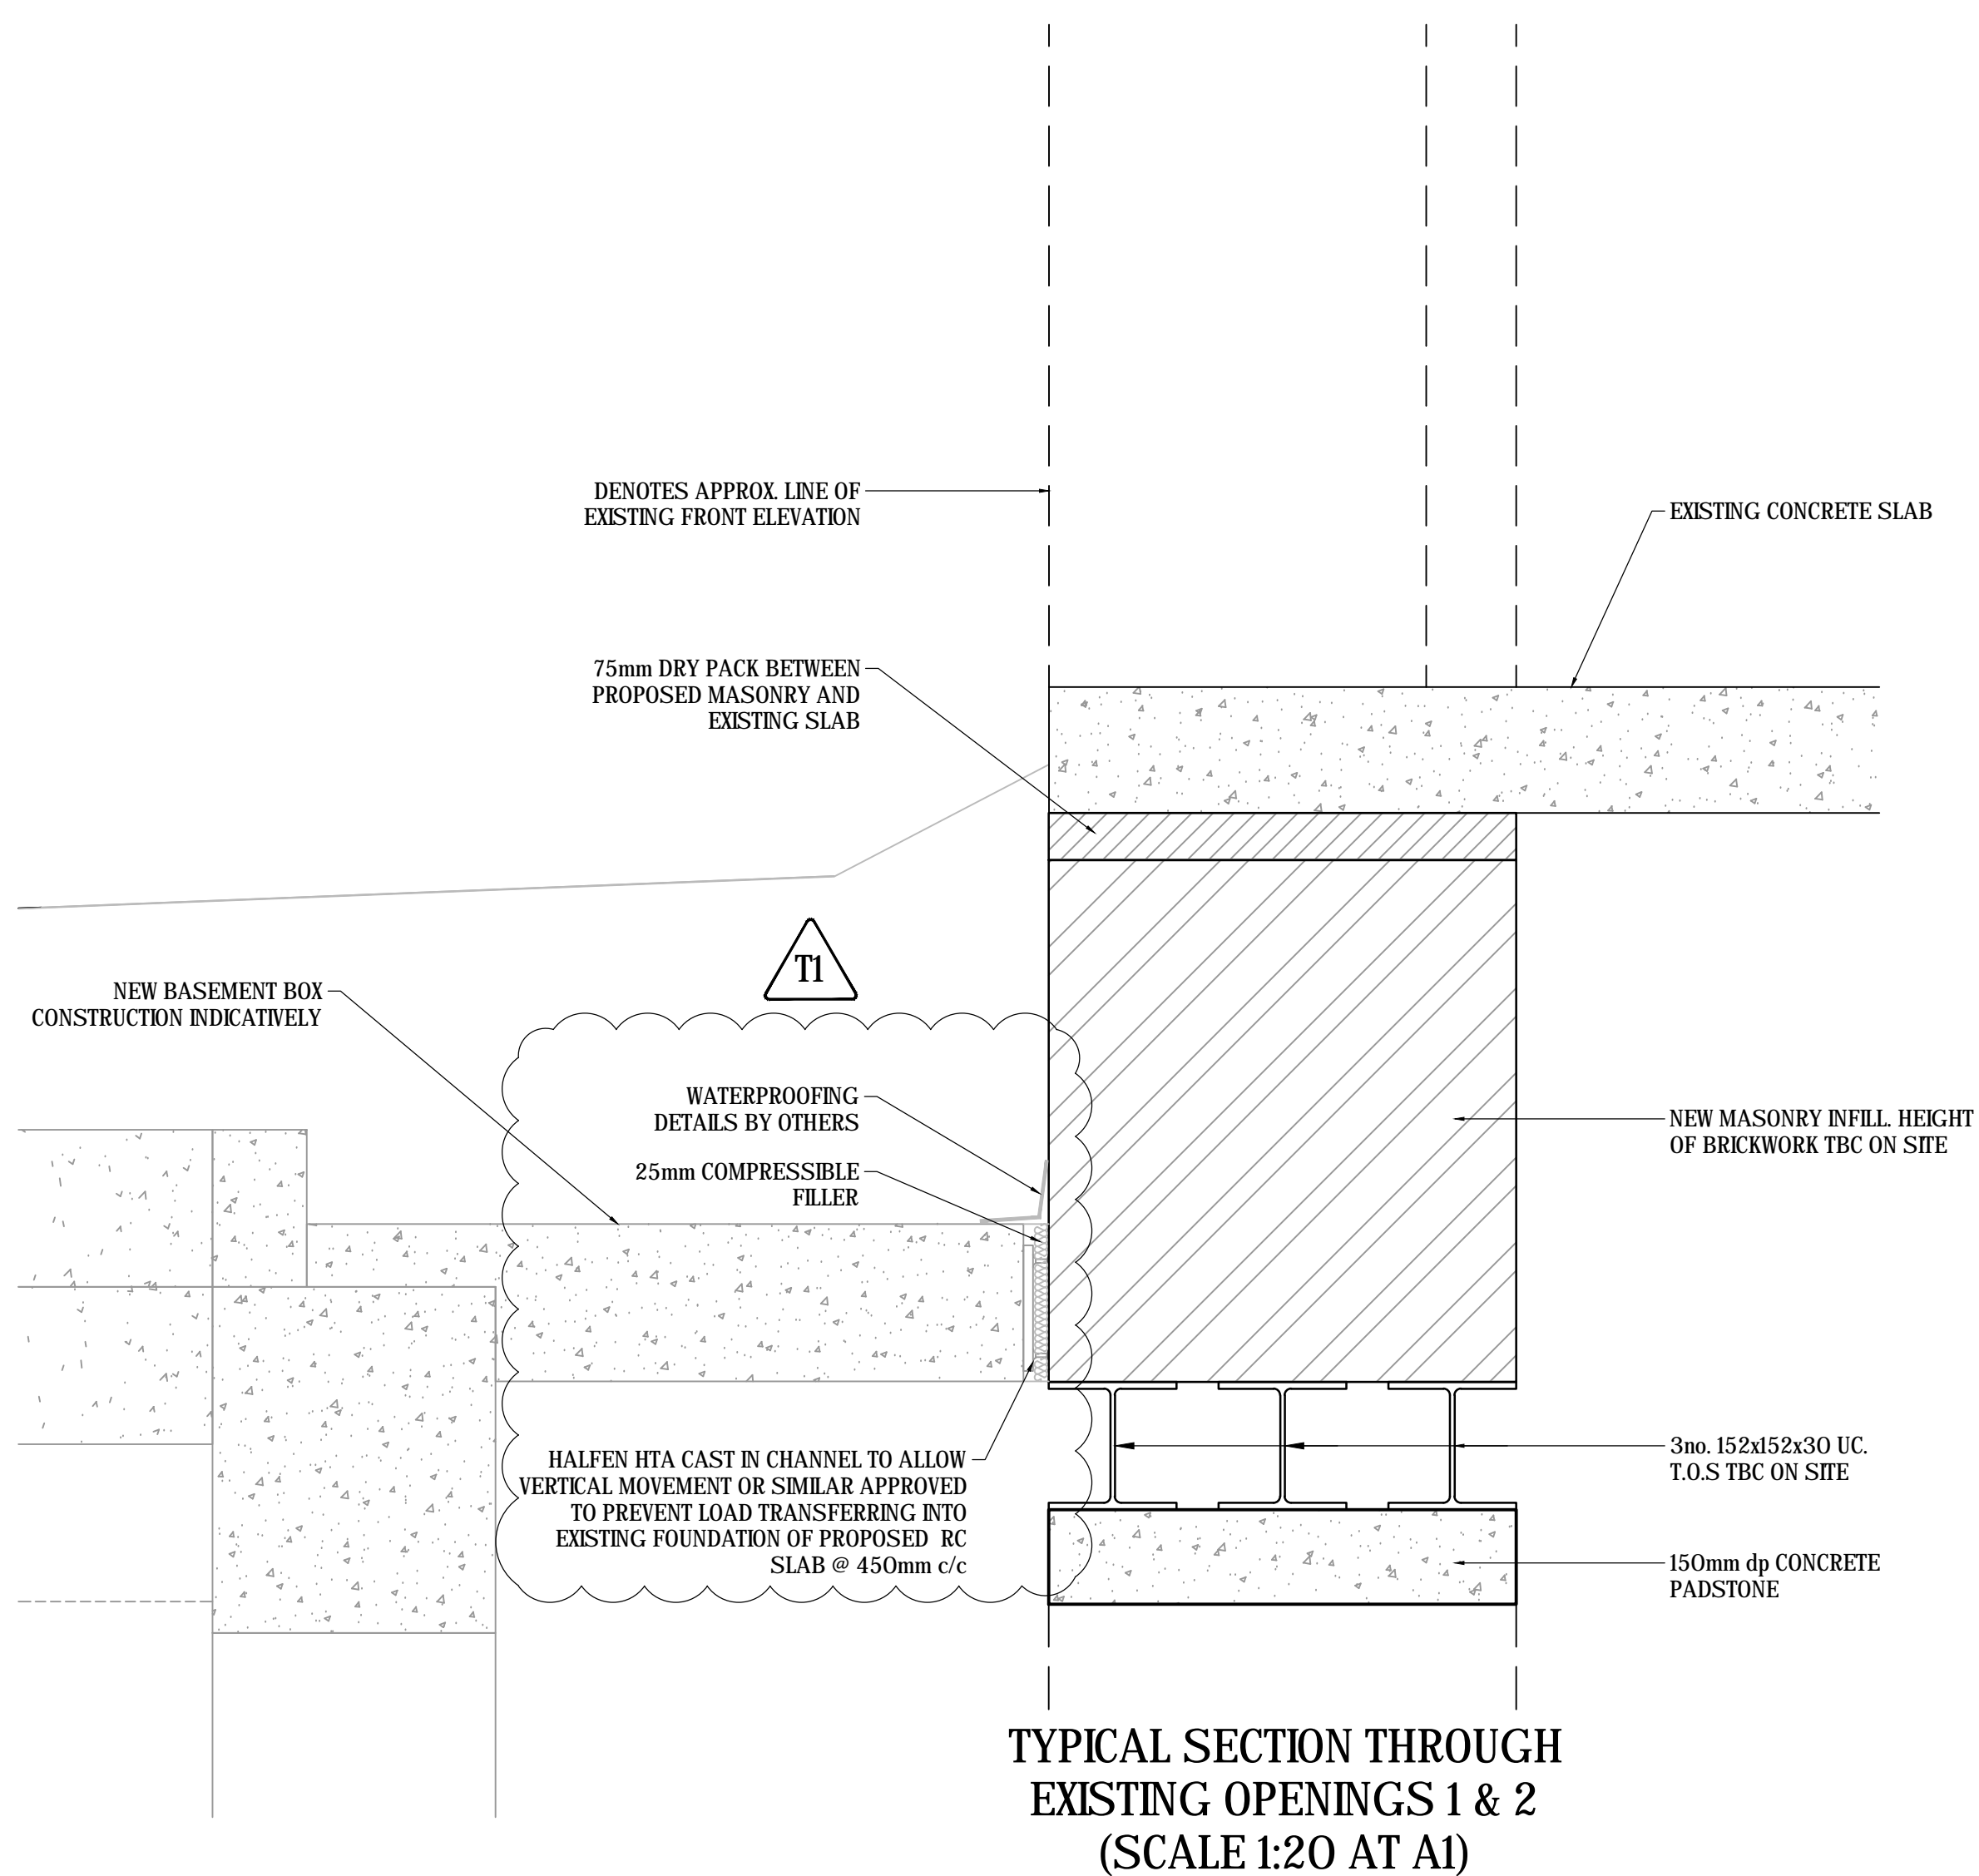

NOTE:
WATERPROOFING BY OTHERS

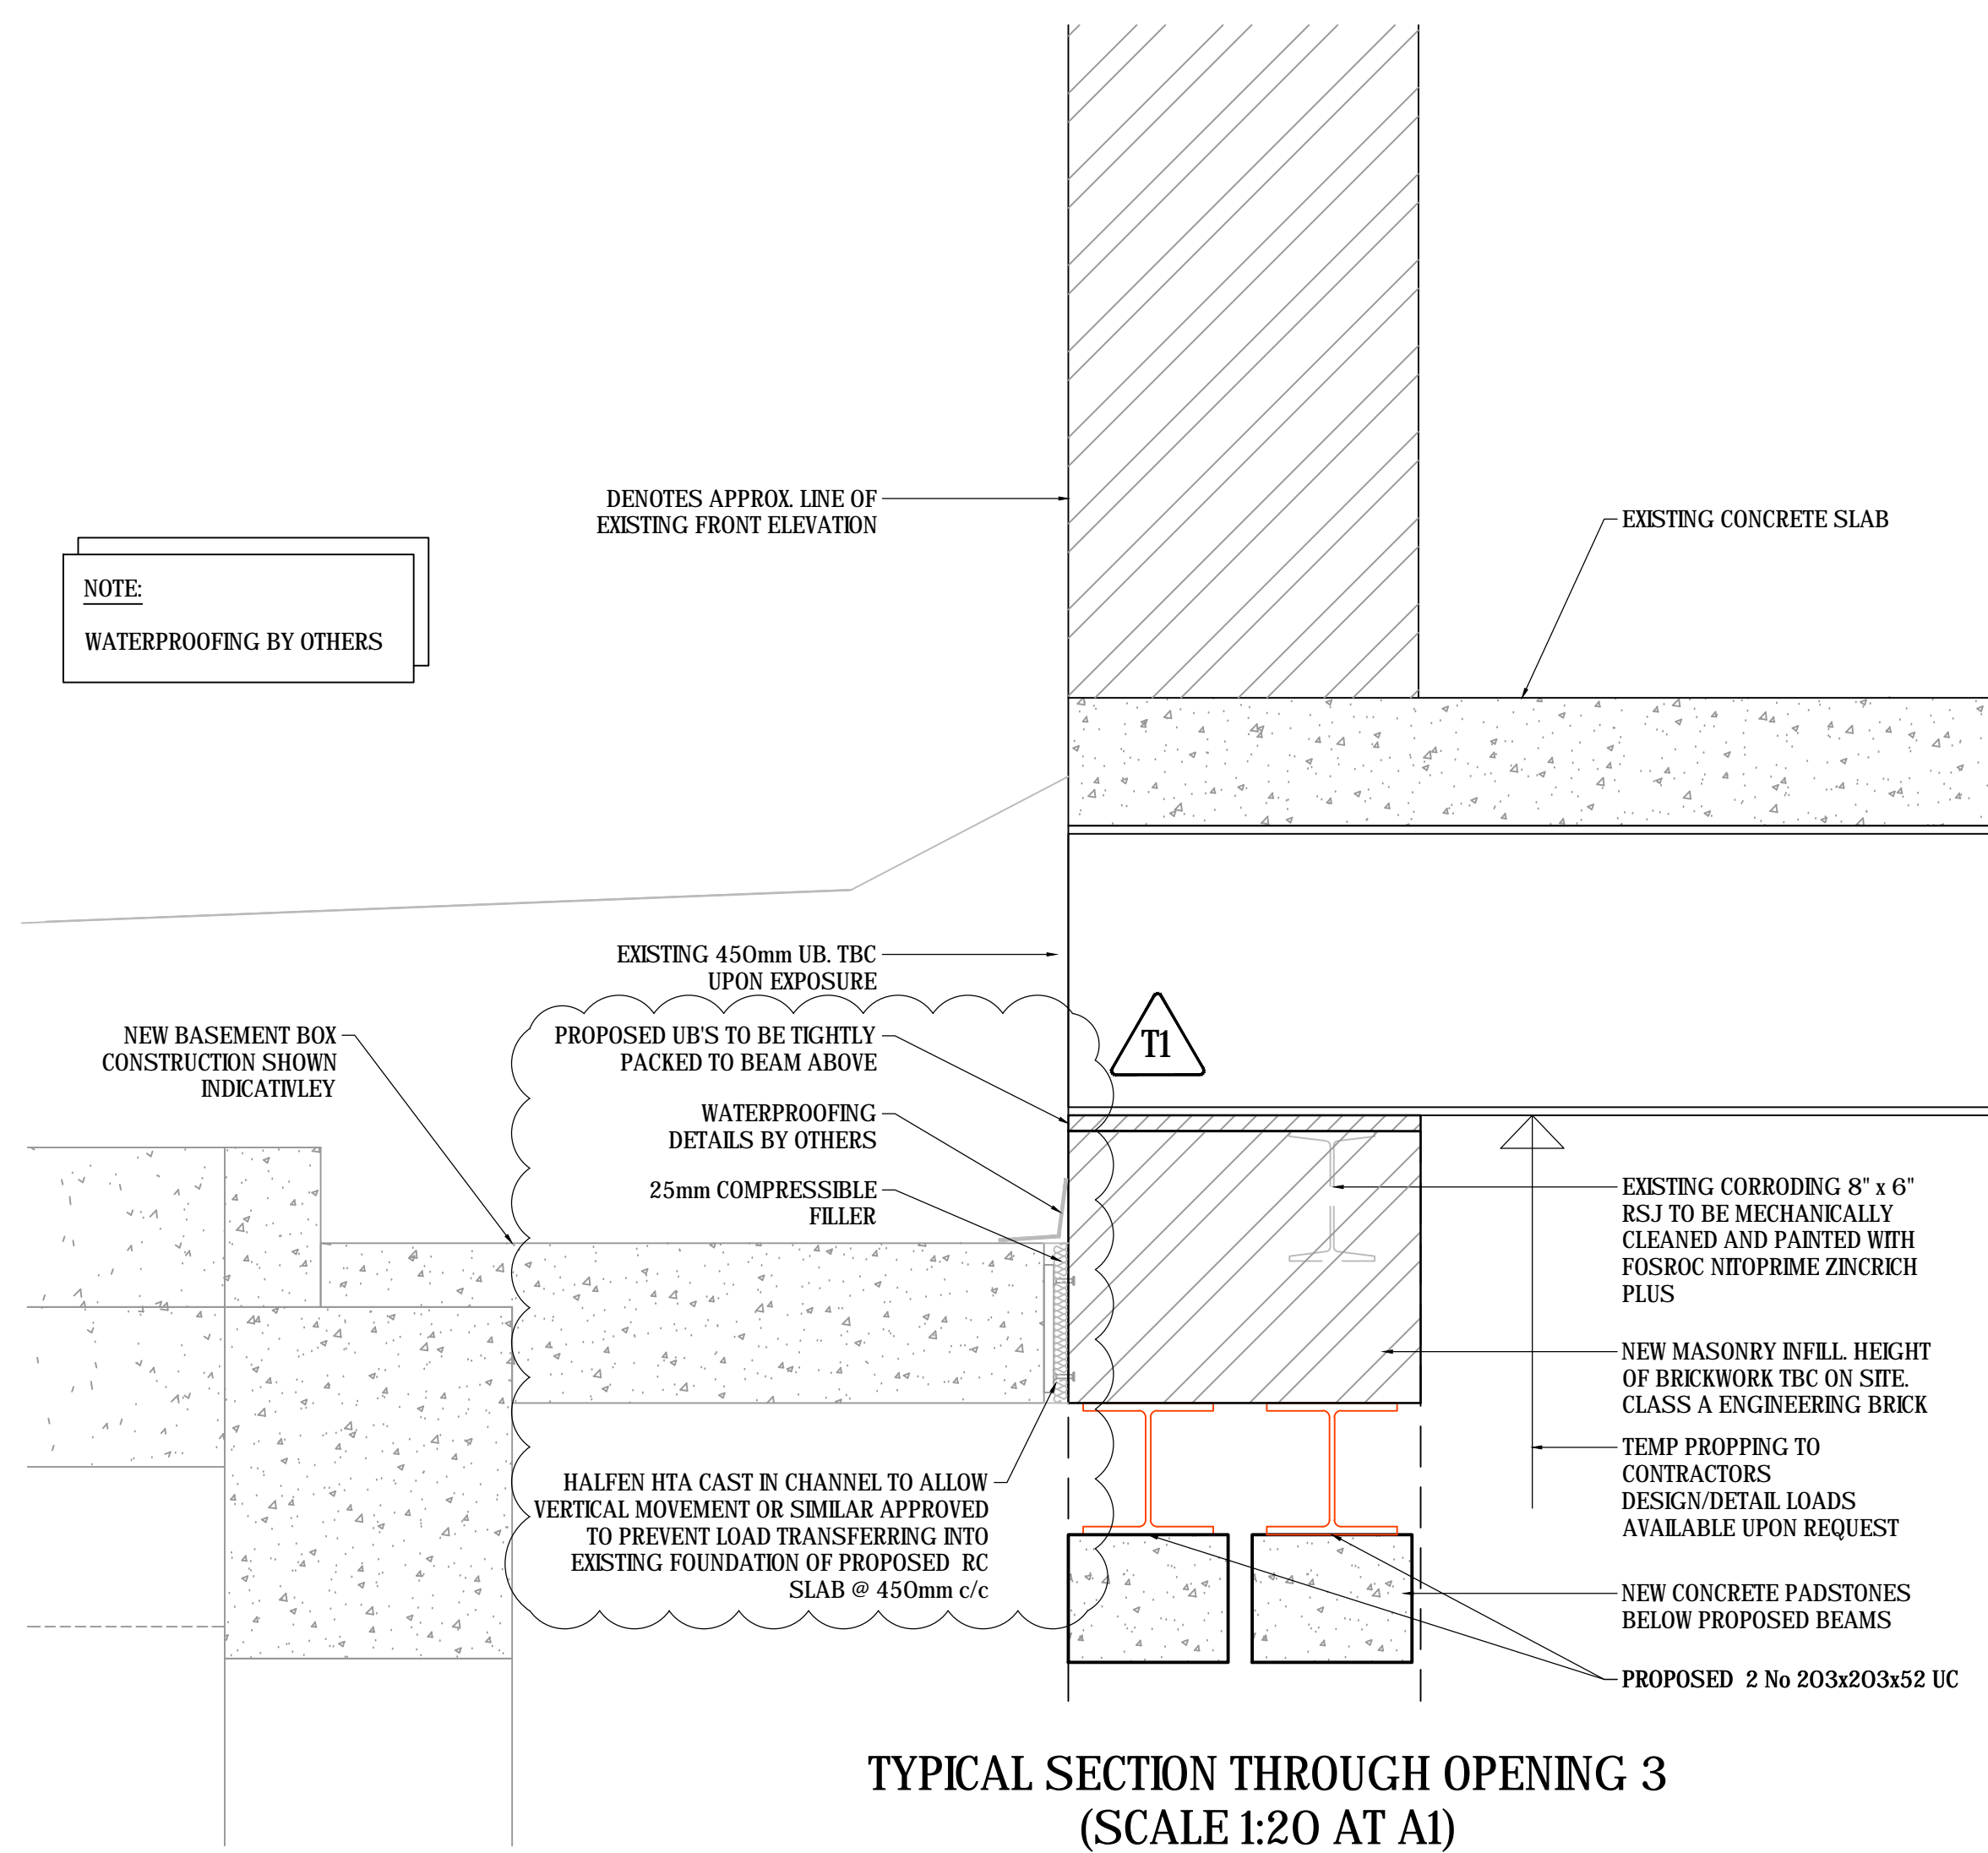

- SEQUENCE OF WORKS
- 1) PROP EXISTING BEAM
 - 2) NEW BEAM AND PADSTONES TO BE INSTALLED
 - 3) EXISTING 8" x 6" RSJ TO BE ENCASED IN ENGINEERING BRICK BUILT FROM NEW BEAMS

NOTE:
THE DETAILS ON THIS DRAWING ARE INDICATIVE AND ARE FOR PRICING PURPOSES ONLY. DETAIL ARE TO BE CONFIRMED UPON EXPOSURE AND CONFIRMATION OF NEW AND EXISTING LEVELS

TENDER ISSUE

Rev.	Date	Description	By
TI	24/01/20	REVISED TO SUIT MEETING COMMENTS	DC
T	08/01/20	TENDER ISSUE	DC

Revisions

Michael Jackson Consulting
Chartered Structural Engineers

204 BOLTON ROAD
WALKDEN, WORSLEY
MANCHESTER, M28 3BN

Tel: 0161 790 4404
Fax: 0161 790 4405

Client
The Theatre of Comedy Company
Shaftesbury Theatre

Site
SHAFTESBURY THEATRE

Project
PROPOSED BASEMENT

Drawing Title
SECTIONS THROUGH EXISTING OPENINGS

Scale	Date	Drawn	Checked	Passed
AS SHOWN	OCT 2019	DC		

DRG. No.
2714-1019-T1

THIS DRAWING AND THE COMPUTER FILE OF THIS DRAWING ARE COPYRIGHT. THE COPYRIGHT BELONGS TO MICHAEL JACKSON CONSULTING ENGINEERS LIMITED (MJCE LIMITED). THIS DRAWING MAY THEREFORE, NOT BE REPRODUCED IN ANY FORMAT WITHOUT THE WRITTEN CONSENT OF MJCE LIMITED AND THE COMPUTER FILE MAY NOT BE TRANSFERRED WITHOUT THE WRITTEN CONSENT OF MJCE LIMITED.