


EXISTING FOUNDATION UNDERPINNING GA  
SCALE 1:20 AT A1

- NOTE:
- INDICATIVE UNDERPINNING SCHEME TO NORTHERN END OF BLOOMSBURY STREET
  - TO BE CONFIRMED UPON EXPOSURE OF EXISTING FOUNDATIONS
  - SEQUENCE TO BE AGREED WITH CONTRACTOR

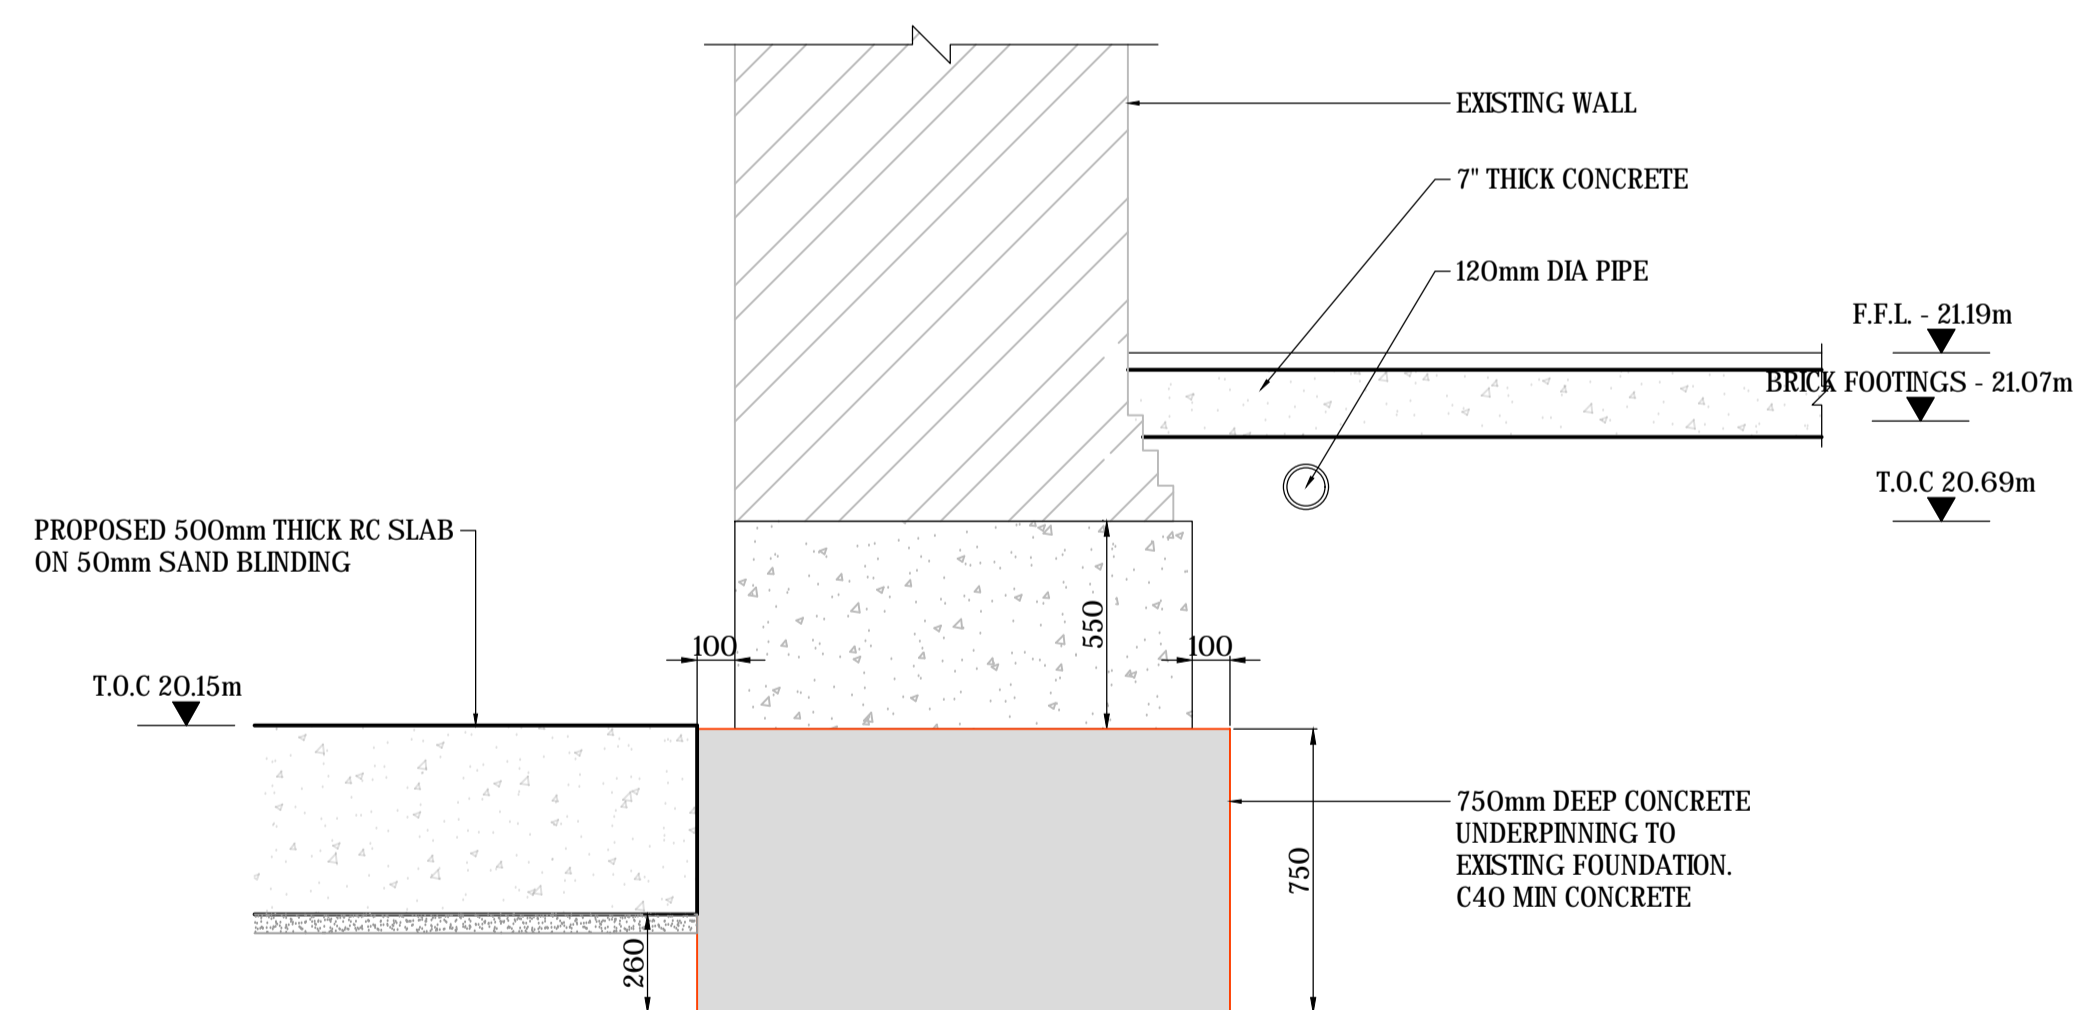

SECTION A-A  
(SCALE 1:20 AT A1)

TENDER ISSUE

T	24/01/20	TENDER ISSUE	DC
Rev.	Date	Description	By
Revisions			

**Michael Jackson Consulting**  
 Chartered Structural Engineers  
 204 BOLTON ROAD  
 WALKDEN, WORSLEY  
 MANCHESTER, M28 3BN  
 Tel: 0161 790 4404  
 Fax: 0161 790 4405

Client  
  
 Shaftesbury Theatre

Site  
**SHAFTESBURY THEATRE**

Project  
**PROPOSED BASEMENT**

Drawing Title  
**EXISTING FOUNDATION UNDERPINNING GA AND DETAILS**

Scale	Date	Drawn	Checked	Passed
AS SHOWN	OCT 2019	DC		
DRG. No. <b>2714-1040-T</b>				

THIS DRAWING AND THE COMPUTER FILE OF THIS DRAWING ARE COPYRIGHT. THE COPYRIGHT BELONGS TO MICHAEL JACKSON CONSULTING ENGINEERS LIMITED (MJCE LIMITED). THIS DRAWING MAY THEREFORE, NOT BE REPRODUCED IN ANY FORMAT WITHOUT THE WRITTEN CONSENT OF MJCE LIMITED AND THE COMPUTER FILE MAY NOT BE TRANSFERRED WITHOUT THE WRITTEN CONSENT OF MJCE LIMITED.