
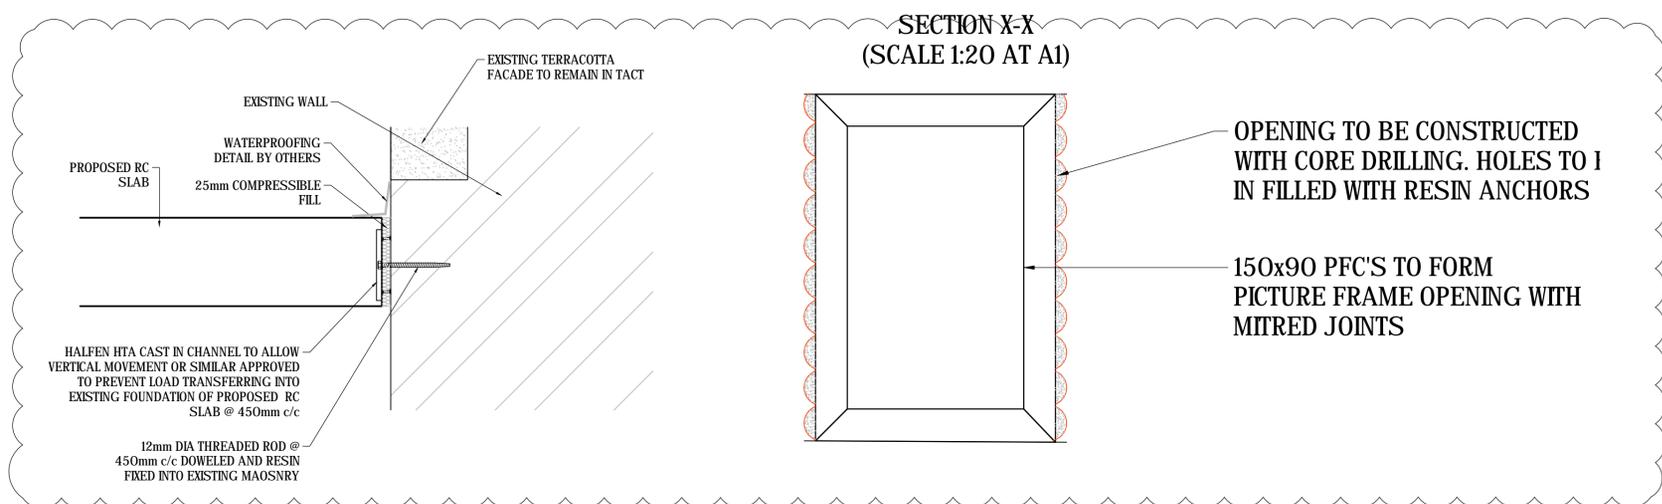


DO NOT SCALE THIS DRAWING.

Original Drawing Size A1

Notes

PLEASE REFER TO MJC DRAWING 2714-1020 FOR NOTES

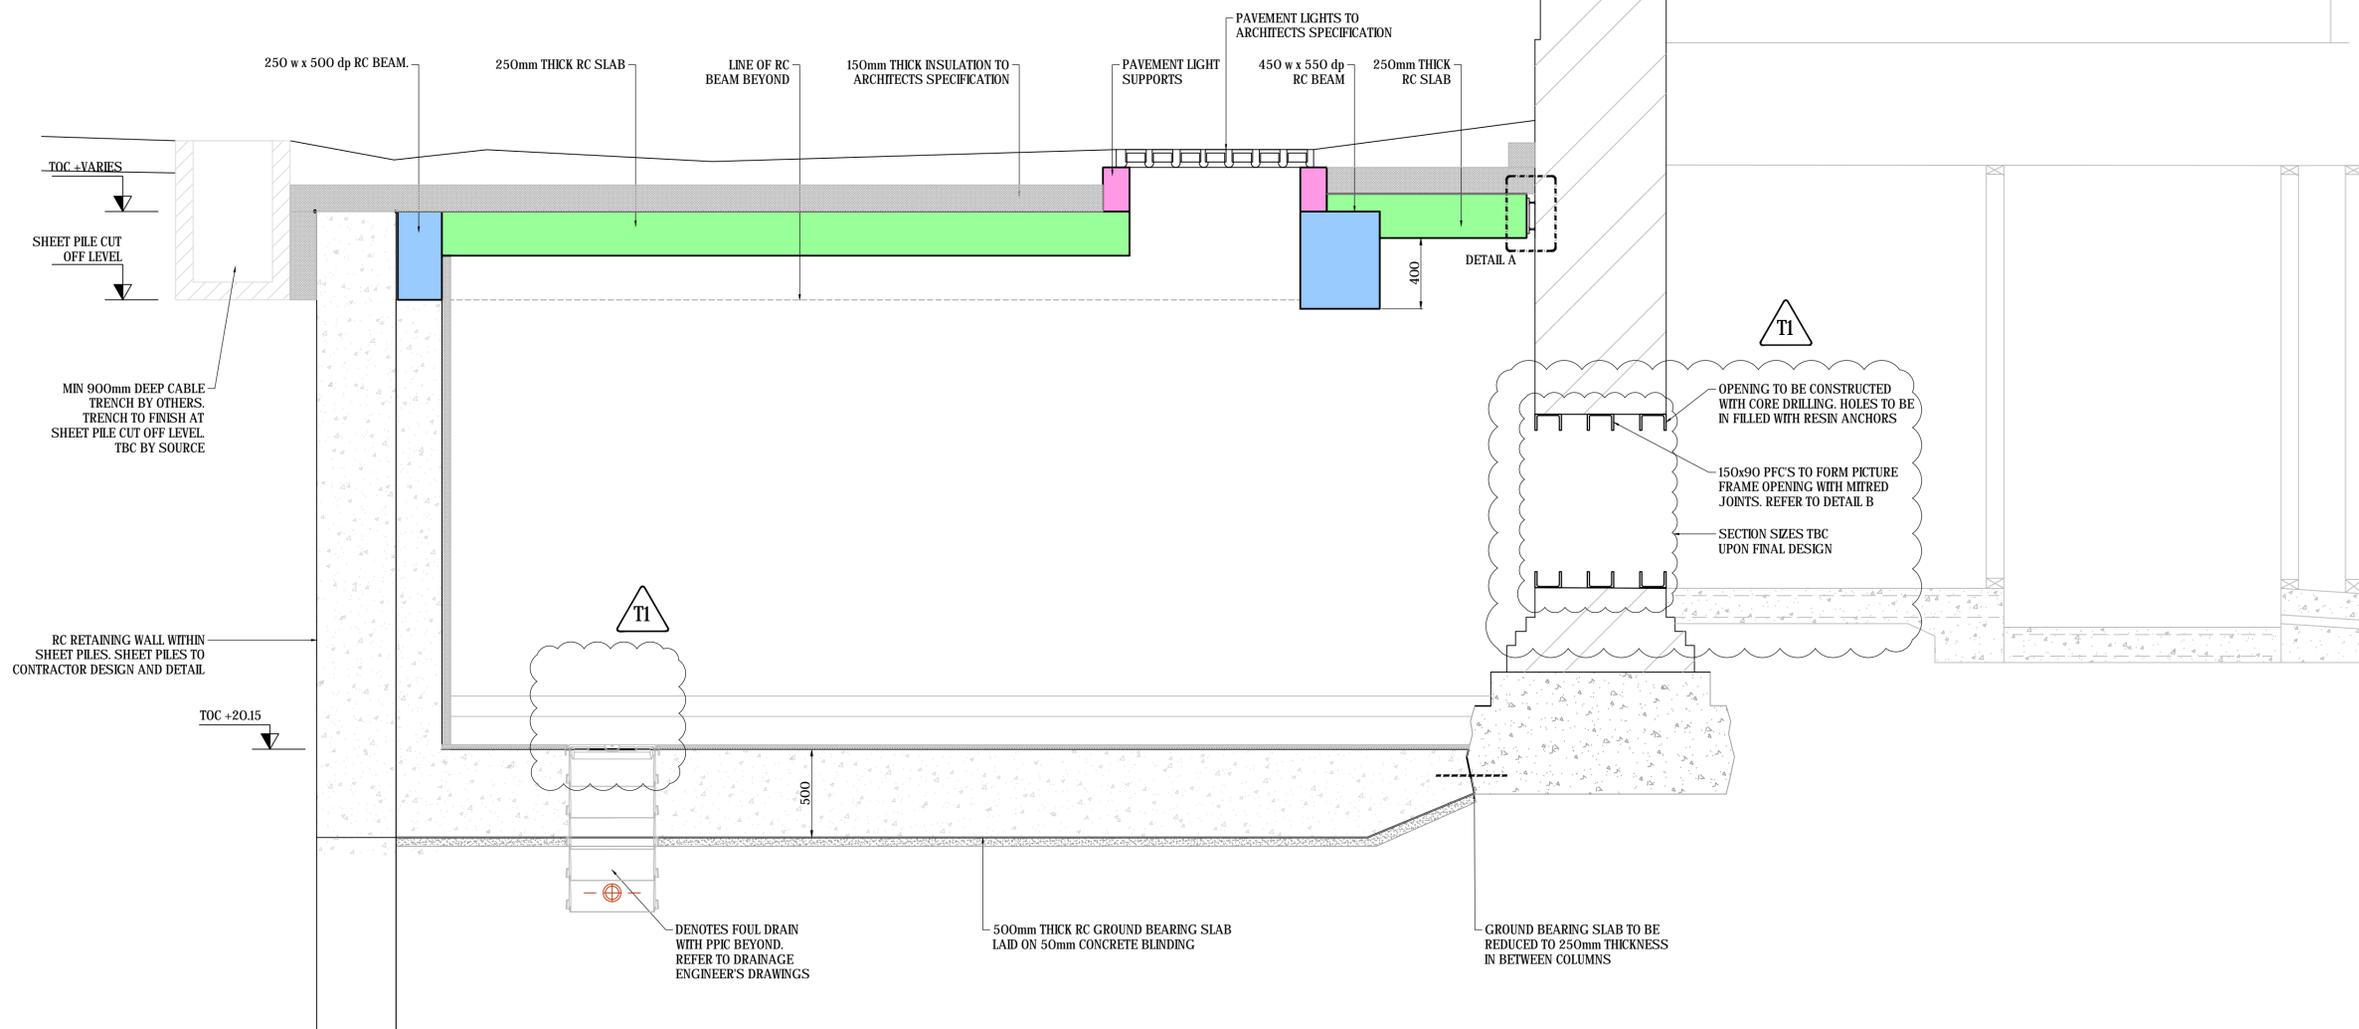

DETAIL A - TYPICAL SLAB TO WALL CONNECTION DETAIL (SCALE 1:10 AT A1)

DETAIL B - TYPICAL ELEVATION ON NEW OPENING IN EXISTING WALL (SCALE 1:10 AT A1)

**TENDER ISSUE**

TI	24/01/20	REVISED TO SUIT MEETING COMMENTS	DC
T	08/01/20	TENDER ISSUE	DC
PI	26/11/19	BASE SLAB DESIGN ADDED	DC
P	15/11/19	PRELIMINARY ISSUE FOR COMMENTS	DC

Rev.	Date	Description	By
Revisions			

**Michael Jackson Consulting**  
 Chartered Structural Engineers  
 204 BOLTON ROAD  
 WALKDEN, WORSLEY  
 MANCHESTER, M28 3BN  
 Tel: 0161 790 4404  
 Fax: 0161 790 4405

Client: **Shaftesbury Theatre**

Site: **SHAFTESBURY THEATRE**

Project: **PROPOSED BASEMENT**

Drawing Title: **SECTION X-X**

Scale	Date	Drawn	Checked	Passed
AS SHOWN	OCT 2019	DC		

DRG. No. **2714-1009-T1**

THIS DRAWING AND THE COMPUTER FILE OF THIS DRAWING ARE COPYRIGHT. THE COPYRIGHT BELONGS TO MICHAEL JACKSON CONSULTING ENGINEERS LIMITED (MJCE LIMITED). THIS DRAWING MAY THEREFORE, NOT BE REPRODUCED IN ANY FORMAT WITHOUT THE WRITTEN CONSENT OF MJCE LIMITED AND THE COMPUTER FILE MAY NOT BE TRANSFERRED WITHOUT THE WRITTEN CONSENT OF MJCE LIMITED.