
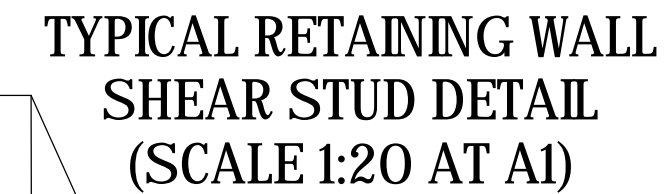
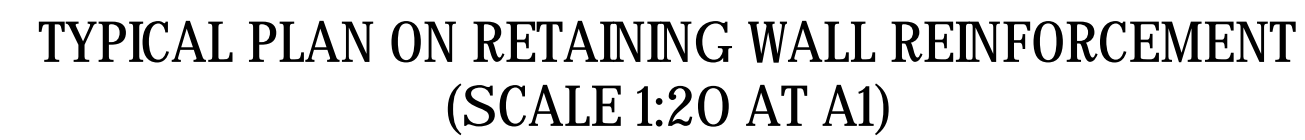
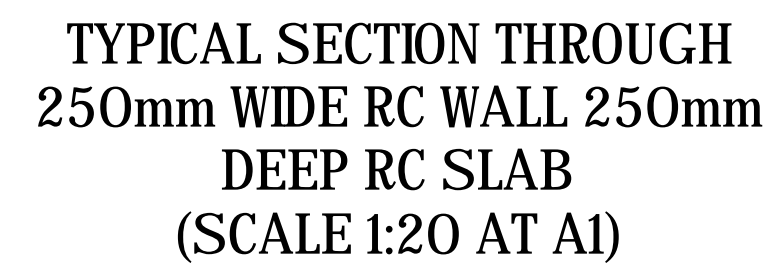


DO NOT SCALE THIS DRAWING.

Original Drawing Size A1

Notes


PLEASE REFER TO MJC DRAWING 2714-1020 FOR
NOTES

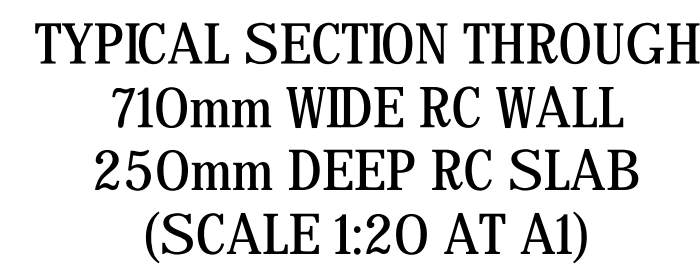

RC ON ELEVATION B-B
(SCALE 1:50 AT A1)



RC ON ELEVATION C-C
(SCALE 1:50 AT A1)

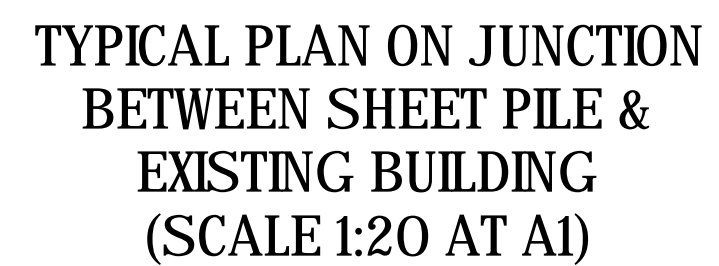


THIS DRAWING AND THE COMPUTER FILE OF THIS DRAWING ARE COPYRIGHT. THE COPYRIGHT BELONGS TO MICHAEL JACKSON CONSULTING ENGINEERS LIMITED (MJCE LIMITED). THIS DRAWING MAY THEREFORE, NOT BE REPRODUCED IN ANY FORMAT WITHOUT THE WRITTEN CONSENT OF MJCE LIMITED AND THE COMPUTER FILE MAY NOT BE TRANSFERRED WITHOUT THE WRITTEN CONSENT OF MJCE LIMITED.

TENDER ISSUE

T	08/01/20	TENDER ISSUE	DC
P	15/11/19	PRELIMINARY ISSUE FOR COMMENTS	DC


Rev.	Date	Description	By
Revisions			


Michael Jackson Consulting
 Chartered Structural Engineers

204 BOLTON ROAD
 WALKDEN, WORSLEY
 MANCHESTER, M28 3BN

Tel: 0161 790 4404
 Fax: 0161 790 4405

Client


The Theatre of Comedy Company
Shaftesbury Theatre

Site

SHAFTESBURY THEATRE

Project

PROPOSED BASEMENT

Drawing Title				
<h1 style="margin: 0;">RETAINING WALL ELEVATIONS & DETAILS</h1>				
Scale	Date	Drawn	Checked	Passed
AS SHOWN	OCT 2019	DC		
DRG. No.				
<h2 style="margin: 0;">2714-1012-T</h2>				