
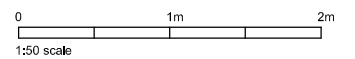


NOTES

DO NOT SCALE FROM DRAWING.
DIMENSIONS TO BE CONFIRMED
ON SITE

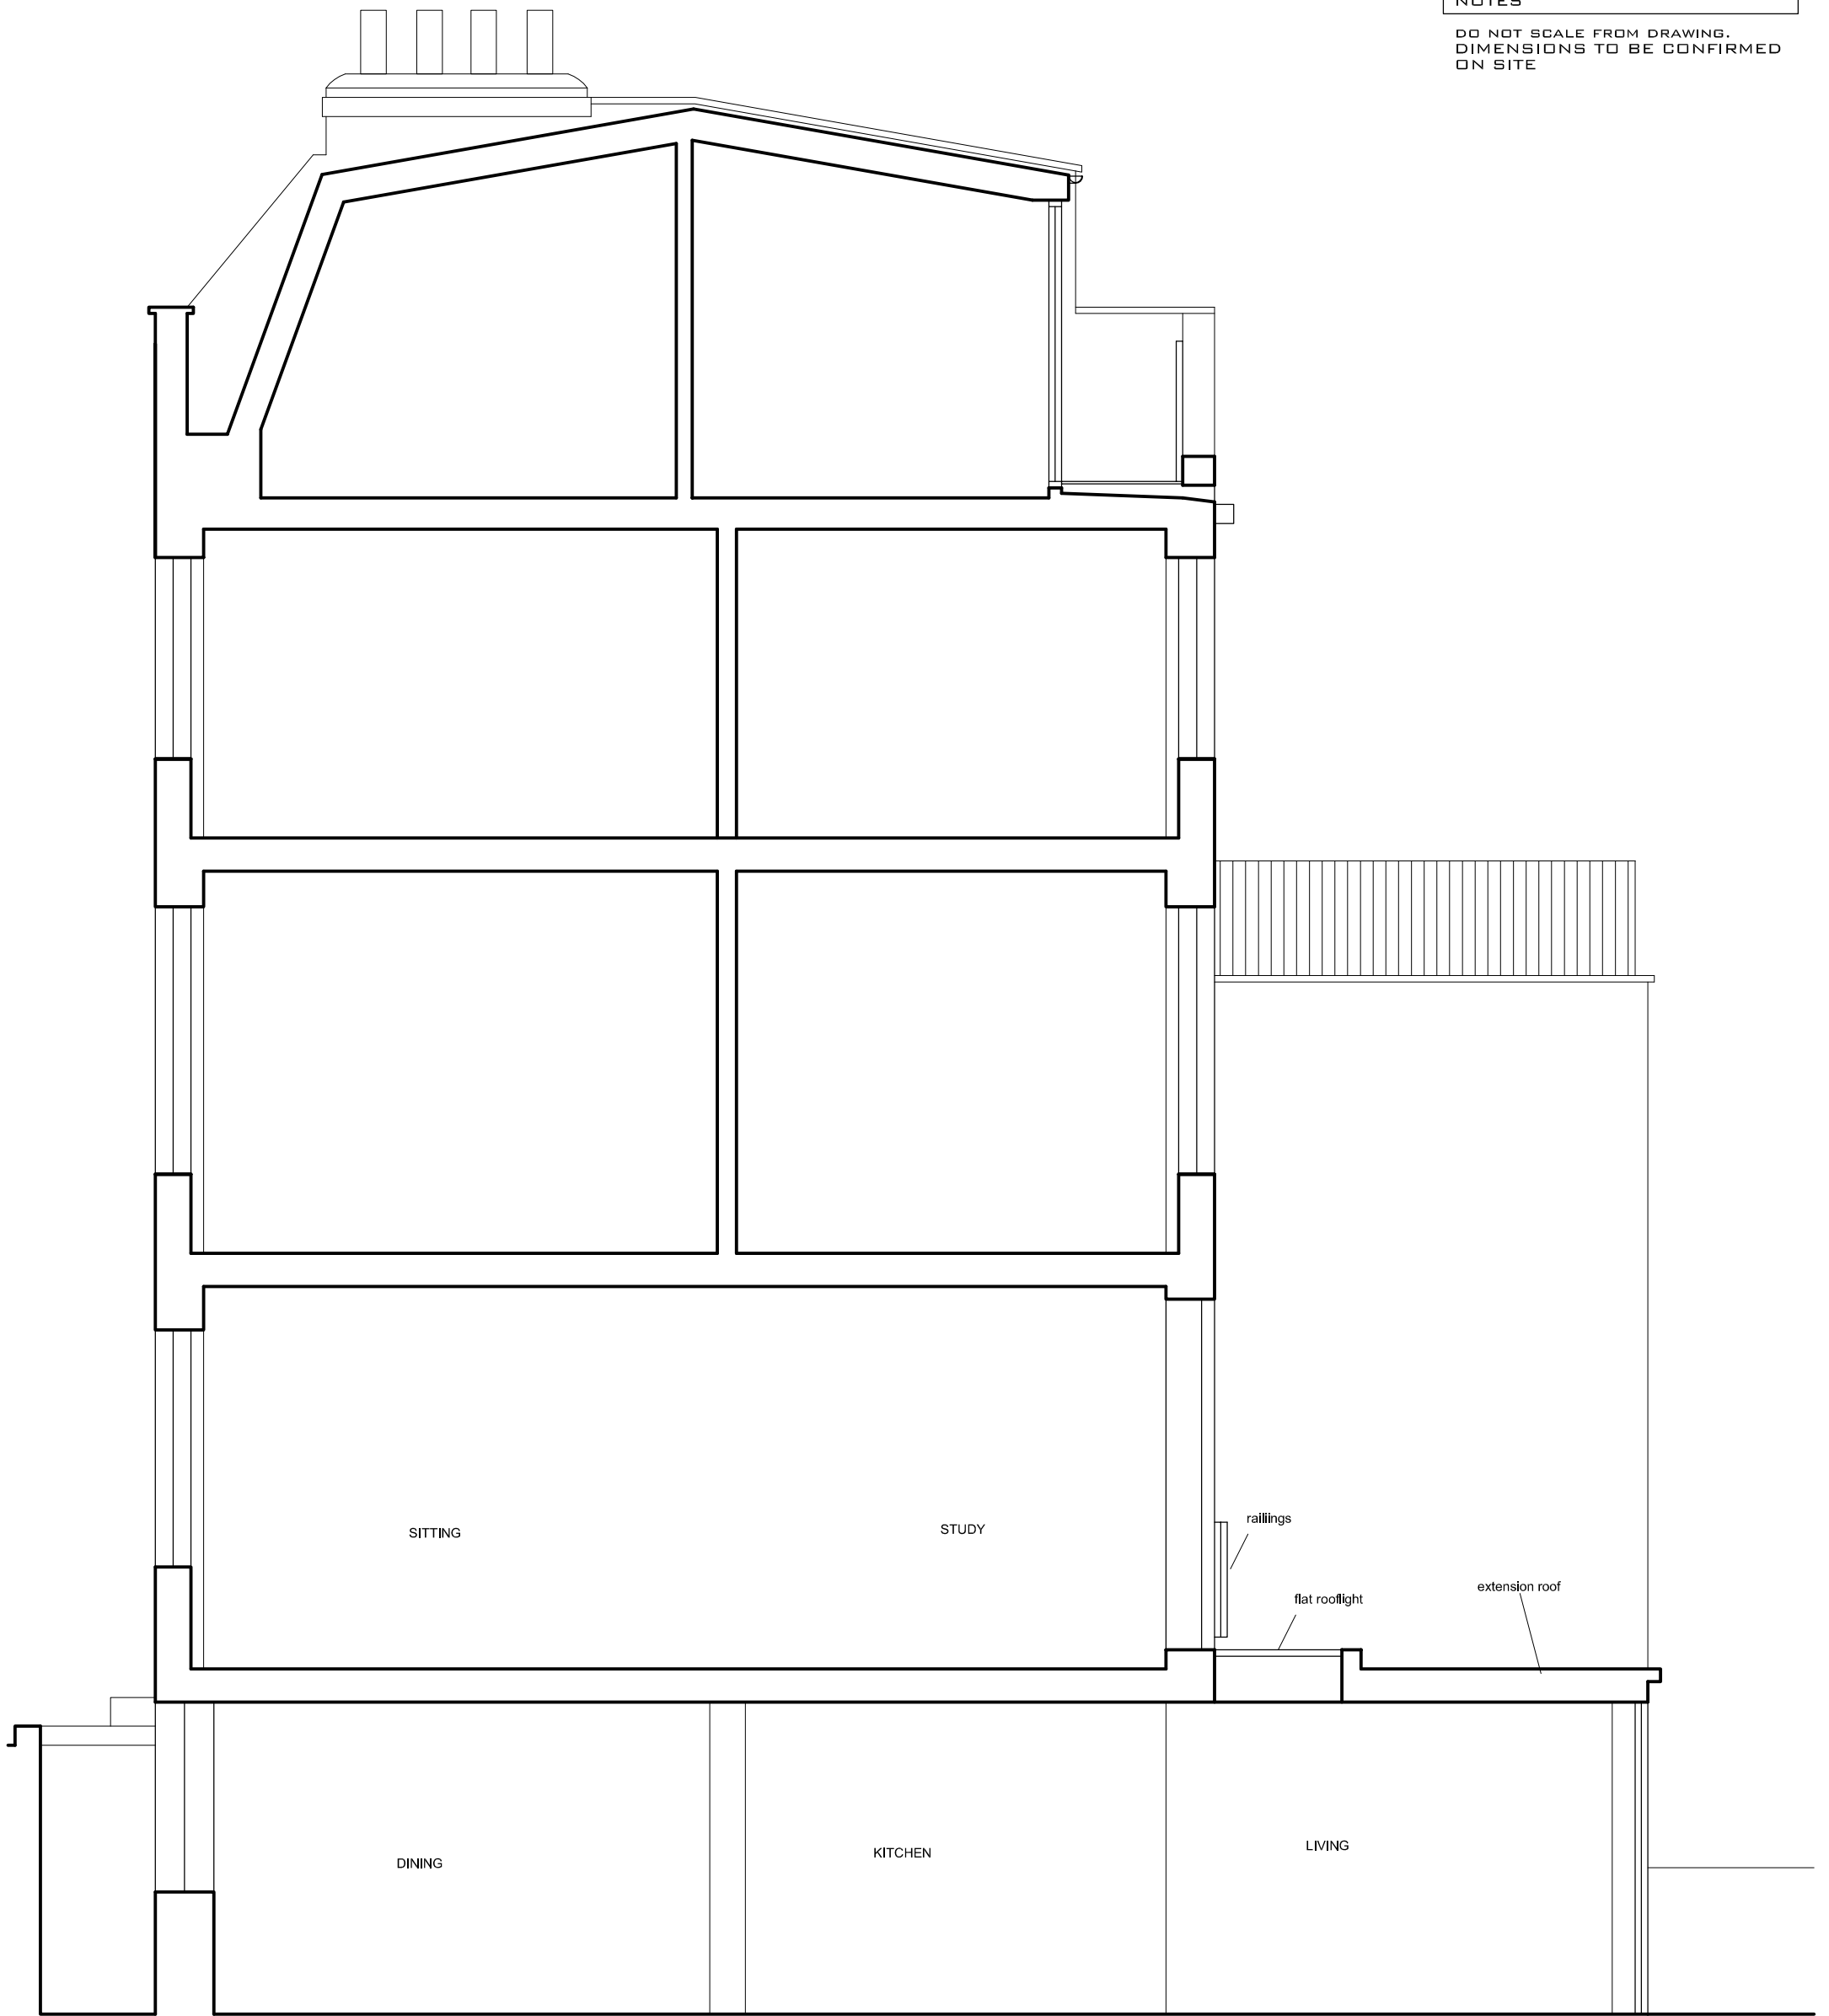

DAVIES ARCHITECTURE LTD ©	
28 ELLIOTT SQ LONDON NW3 3SU TEL 020 7483 0669	
JOB CLAIRE ROBINSON 63 PRINCESS ROAD LONDON NW1 8JS	
TITLE PROPOSALS SECTION B	
DATE	12.3.20
SCALE	1:50 @A3
DRAWING NO	PRI63-PL-GA-07