


1 Proposed Section A-A
Scale: 1:50

- NOTES:
- THIS DRAWING IS COPYRIGHT AND MUST NOT BE REPRODUCED IN WHOLE OR IN PART WITHOUT WRITTEN PERMISSION OF GAA DESIGN.
 - THIS DRAWING REPRESENTS DESIGN INTENT AND CONCEPT ONLY. HENCE IT CAN BE SCALED FOR PLANNING PURPOSES ONLY.
 - THIS DOCUMENT AND ALL ASSOCIATED DOCUMENTS ARE PREPARED FOR SPECIFIC SITE AND EVENT, AND INCORPORATE CALCULATIONS AND MEASUREMENTS AVAILABLE FROM THE CLIENT AT THE TIME OF DRAFTING.
 - THE RECIPIENT AGREES TO PROTECT THE CONTENTS FROM DISTRIBUTION AND DISSEMINATION EXCEPT AS REQUIRED FOR THE SPECIFIC EVENT NAMED, WITHOUT THE WRITTEN PERMISSION OF THE DESIGNER.
 - USE OF THIS DESIGN IS GRANTED TO THE CLIENT FOR THE SPECIFIC AND NAMED EVENT ONLY.
 - COPYRIGHT © 2019

Rev.	Date	Description	Drawn	Check	Rev. ID	Date	Description	Drawn	Check
P03	10/03/2020	Amendments on bin and cycle storage and additional window on Flat 7	GG	CS					
P02	30/01/2020	Notes on potential neighbouring development	GG	CS					
P01	27/01/2020	First Issue	GG	CS					

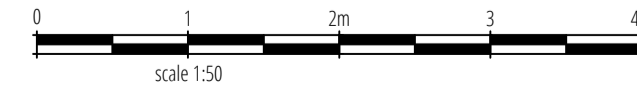

PROJECT NAME
140 Leighton Rd, Camden
DRAWING TITLE
Proposed Section A-A

PROJECT NO.
19008
SCALE
1:50

PURPOSE
For Stage Approval

DOC. NO.
19008-GAA-ZZ-DR-T-2204
Date
18/12/2019
Drawn
MKB
Check
HB

STATUS
S4
Rev
P03
Reviewed
CS
Approved
CS

