



EXISTING GROUND FLOOR

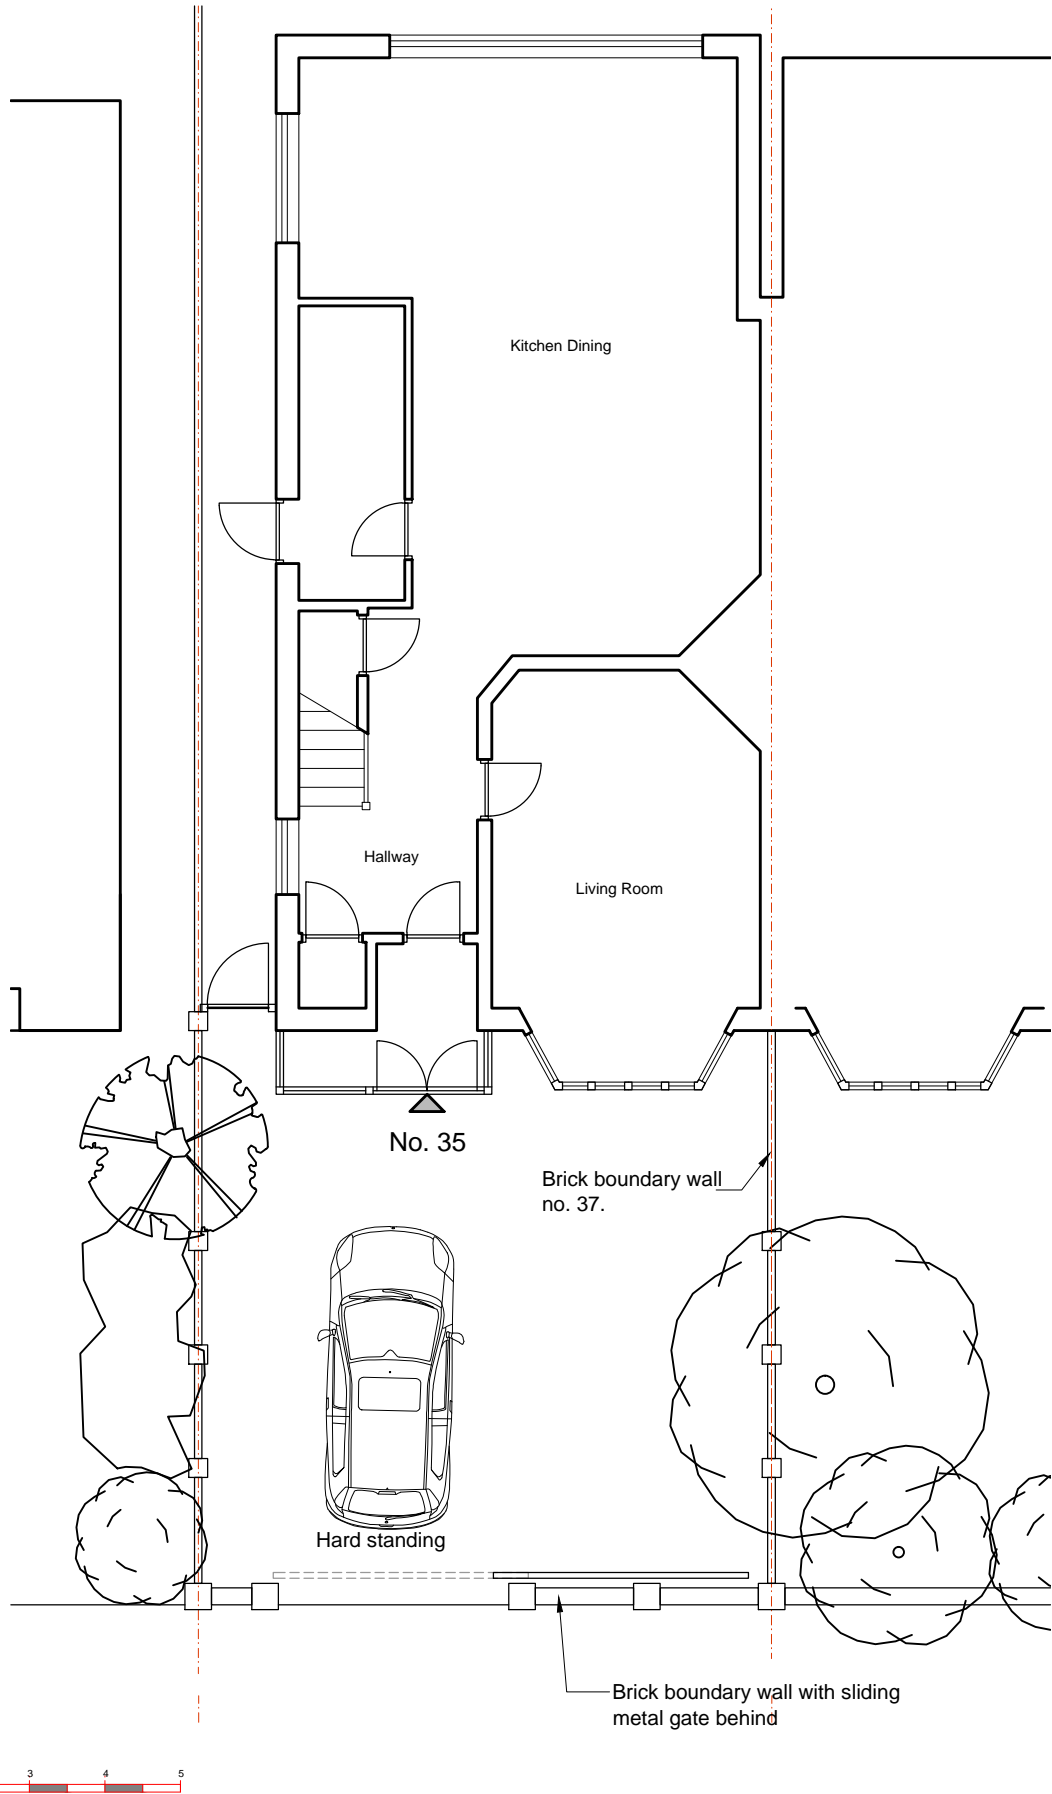


PROPOSED GROUND FLOOR

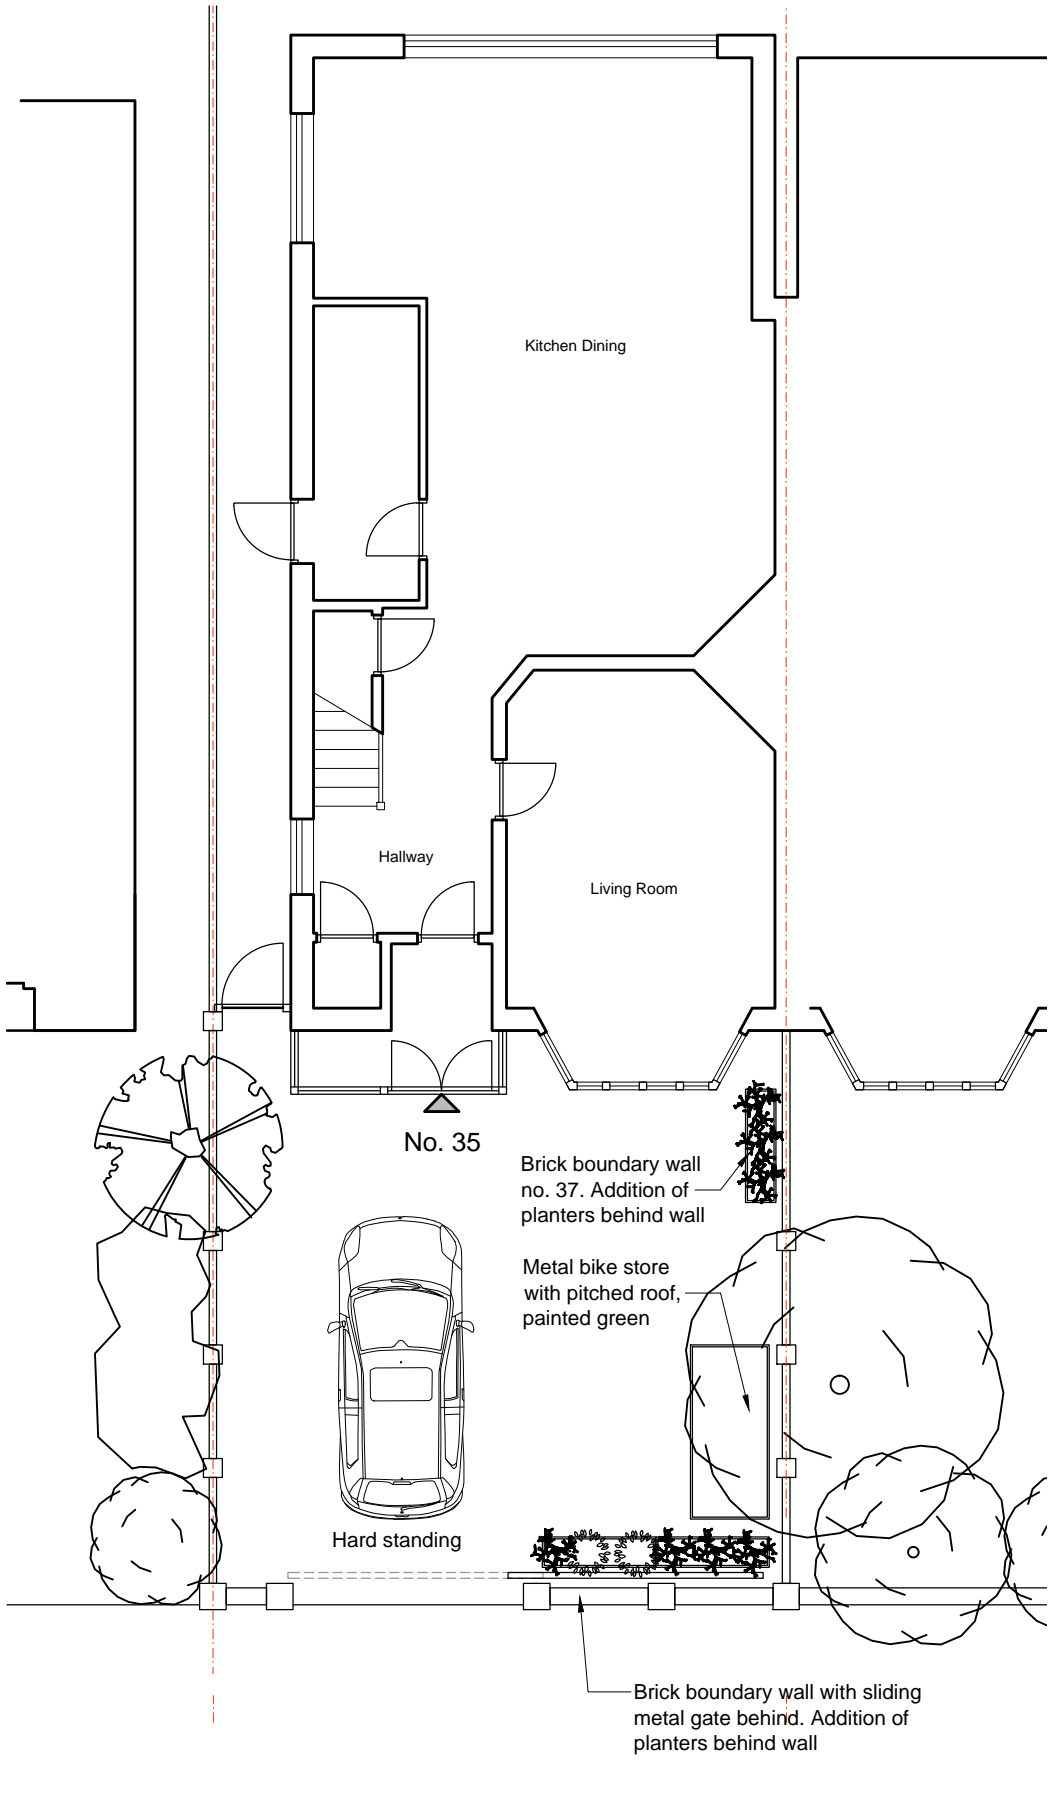

Scale line@ 1:100

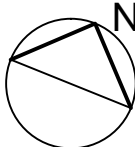

Revisions				Project		Drawing					
<div>-</div> <div>1. This drawing and all the designs herein are the sole property of HAT and may not be used without written authorisation.</div> <div>2. These drawings are not for construction and the contractor must verify all site dimensions and must notify h&dd of any discrepancies.</div> <div>3. Do not scale from this drawing all dimensions shown to be confirmed on site prior to construction</div> <div>4. All measurements in metric</div>				35 Swains Lane Holly Lodge Estate		EXISTING & PROPOSED PLANS GROUND FLOOR & FRONT GARDEN					
				Scale		Date		Drawing No		Revision	
				1:100@A3		March 2020		240_GA-01		-	
								<div><div>HNT</div><div>ARCHITECTURE / INTERIORS</div></div> <div>22A Iliffe Yard London SE17 3QA tel; +44(0)207 703 2270 info@hatarch.co.uk www.hatarch.co.uk</div>			