

SECTION

NON-ILLUMINATED PROJECTING SIGN. 100MM RETURNS. RETURNS IN ALUMINIUM COATED RAL 9005 SATIN BLACK, FACES IN 5MM ACRYLIC 050 OPAL WITH TRANSLUCENT PRINTED SAV. TYPICALLY SQUARE WITH CENTRED MERKUR SUN LOGO.

NEW FASCIA / BACK PANEL TO BE INSTALLED ONCE EXISTING SIGNAGE IS REMOVED

NEW INTERNALLY ILLUMINATED METAL SIGN TRAY WITH 50MM RETURNS. 2.3MM ALUMINIUM, POWDER COATED RAL 9005 SATIN BLACK. CASHINO LETTERS TO SIZES SHOWN ON APPROVED DRAWINGS, WITH 30MM RETURNS LETTER RIM AND RETURNS IN ALUMINIUM COATED RAL 9005 SATIN BLACK, FACES IN 5MM ACRYLIC YELLOW 2252, BACKS IN 10MM WHITE FOAMEX PVC. ILLUMINATED BY OPTIKA LEDS (COOL WHITE) ILLUMINATION LEVEL 66CD/M. CLIENT STANDARD SPEC 1.

MERKUR TO SIZES SHOWN ON APPROVED DRAWINGS, WITH 30MM RETURNS. RIMLESS RETURNS IN ALUMINIUM, COATED RAL 9005 SATIN BLACK, FACES IN 5MM ACRYLIC 069 WHITE ACRYLIC. 10MM WHITE FOAMEX PVC BACK. ILLUMINATED BY OPTIKA LEDS (COOL WHITE) ILLUMINATION LEVEL 66CD/M. CLIENT STANDARD SPEC 1.


UNDERScore TO SIZES SHOWN ON APPROVED DRAWINGS, WITH 40MM RETURNS. RIMLESS RETURNS IN ALUMINIUM, COATED RAL 3020 RED, FACE IN 5MM ACRYLIC 440 RED, 10MM WHITE FOAMEX PVC BACKS. ILLUMINATED BY OPTIKA LEDS (COOL WHITE) ILLUMINATION LEVEL 66CD/M. CLIENT STANDARD SPEC 1.

SUN LOGO TO SIZES SHOWN ON APPROVED DRAWINGS, WITH 30MM RETURNS. LOGO FACE AND RECESSED RETURNS IN 5MM ACRYLIC 2252 YELLOW AND 050 OPAL WITH TRANSLUCENT PRINTED SAV TO FACE, 10MM WHITE FOAMEX PVC BACK. ILLUMINATED BY OPTIKA LEDS (COOL WHITE) ILLUMINATION LEVEL 66CD/M. CLIENT STANDARD SPEC 1.

WELCOME SIGN ABOVE ENTRANCE LETTERS IN GOLD ON A BLACK BACKGROUND.


EXISTING GLAZED SHOPFRONT, GLAZED DOORS AND TRANSOM ALL RETAINED AND PAINTED RAL 9005 BLACK SATIN.

EXISTING FLOORING AND STEP TO ENTRANCE TO BE RETAINED AND CLEANED.

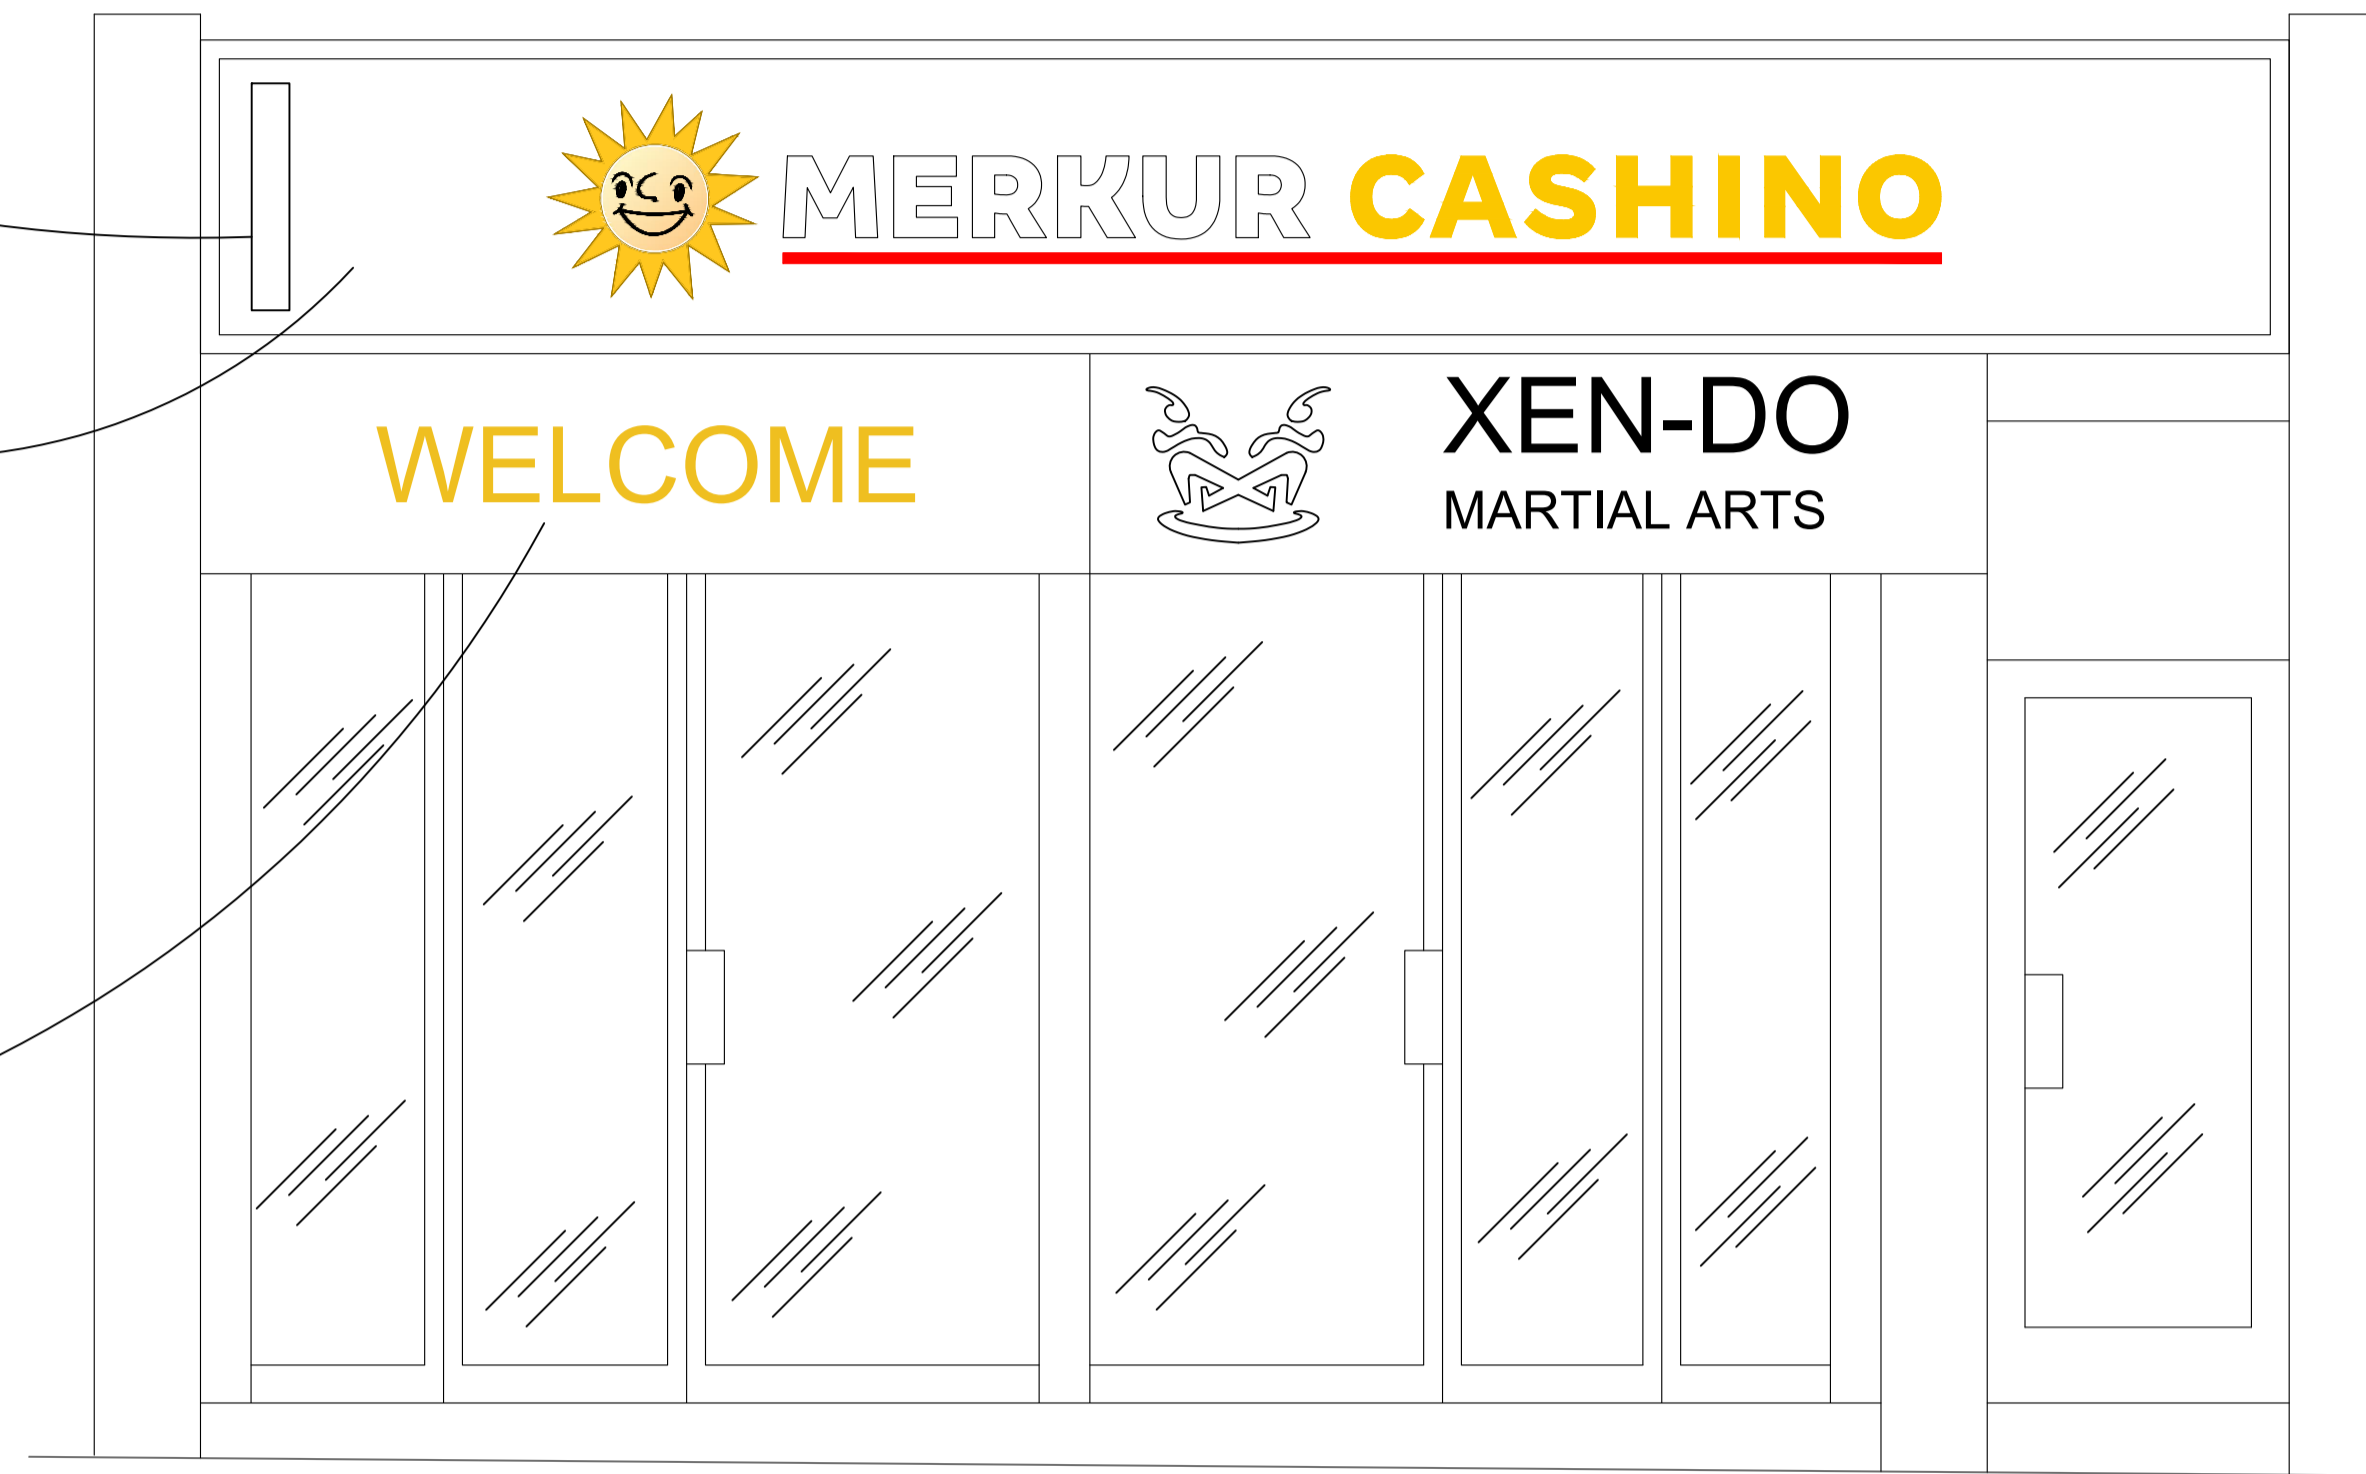


ELEVATION

NON-ILLUMINATED PROJECTING SIGN. 100MM RETURNS. RETURNS IN ALUMINIUM COATED RAL 9005 SATIN BLACK, FACES IN 5MM ACRYLIC 050 OPAL WITH TRANSLUCENT PRINTED SAV. TYPICALLY SQUARE WITH CENTRED MERKUR SUN LOGO. 3028MM TO UNDERSIDE.

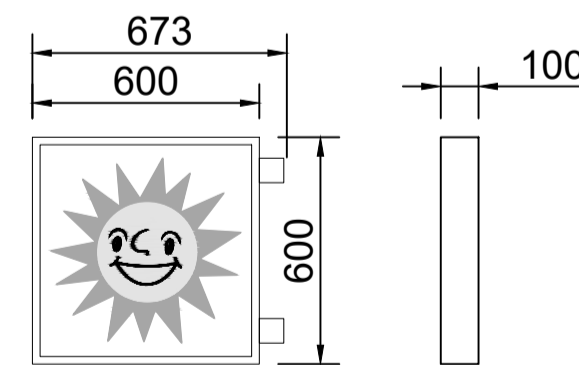

PROJECTING SIGN

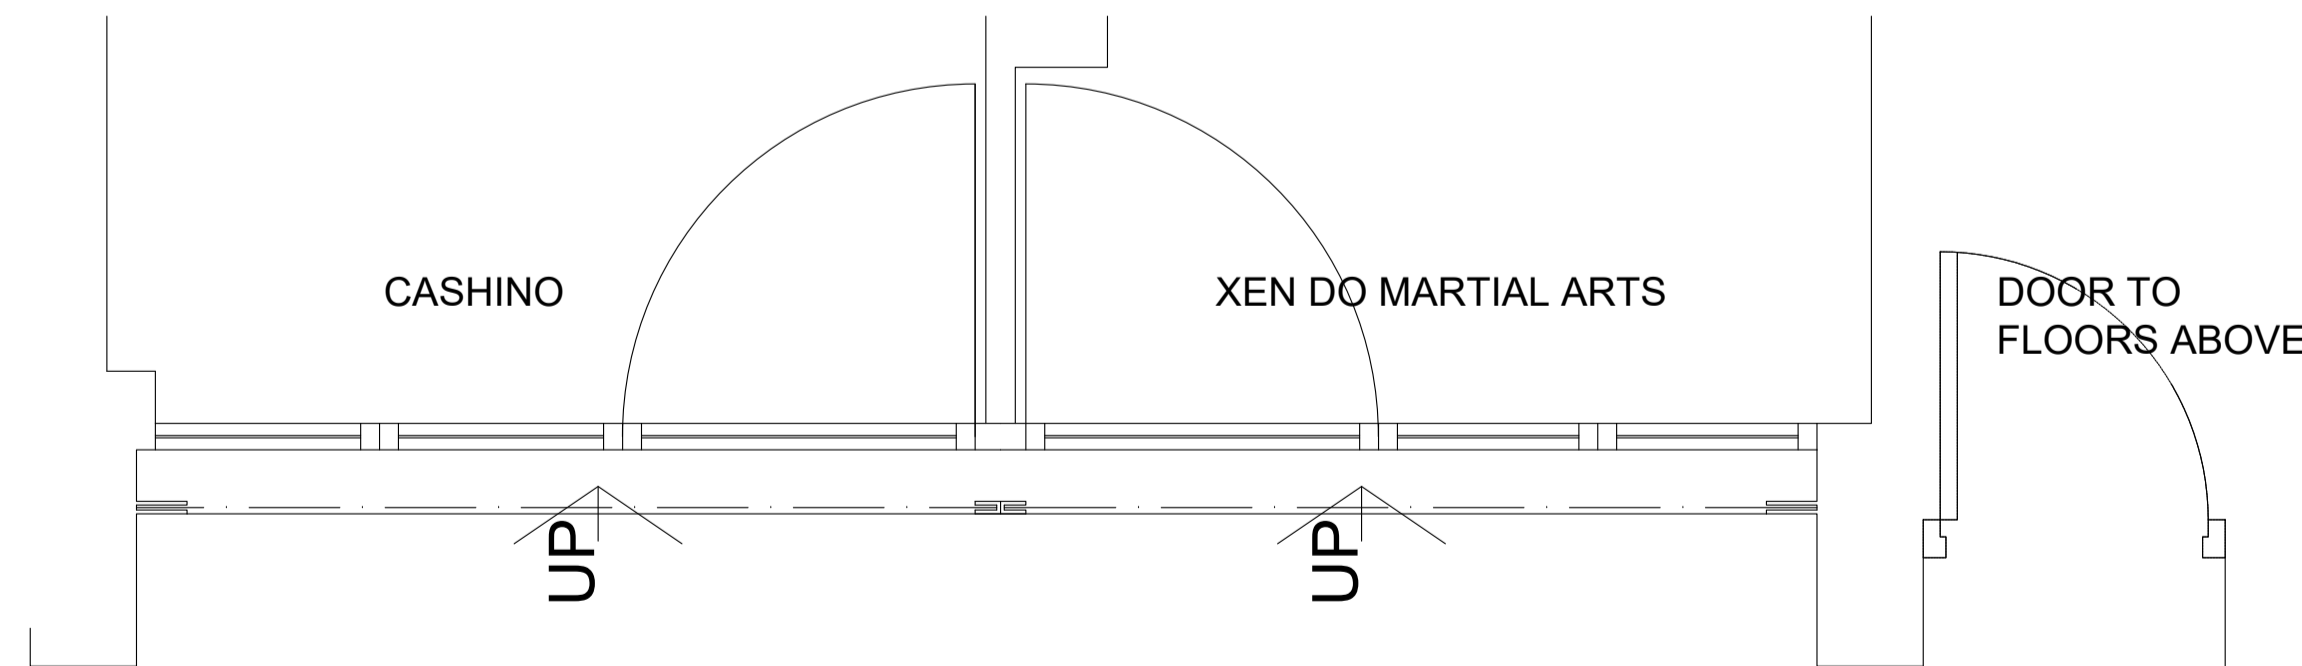

PLAN

REVISIONS
 Rev A amended all as local authority request. 20.02.20
 Rev B Fascia signage amended 12.03.20

PROPOSED

FIT OUT TYPE
 FUTURE VENUE

PROJECT
 CASHINO
 69 TOTTENHAM COURT ROAD
 LONDON
 W1T 2HA

DESCRIPTION
 SHOPFRONT

DRAWN BY PJT	SCALE 1:20	DATE 24/01/20
-----------------	---------------	------------------

DRAWING No. 20.003.04	REVISION B
--------------------------	---------------



COPYRIGHT IS RESERVED BY FRASERIE P.L.C. AND IS ISSUED ON THE CONDITION THAT IT IS NOT COPIED OR DISCLOSED BY OR TO ANY UNAUTHORISED PERSONS WITHOUT PRIOR CONSENT FROM FRASERIE P.L.C.
 THIS DRAWING SHOULD NOT BE SCALED. THE CONTRACTOR SHOULD CHECK ALL DIMENSIONS ON SITE. ANY ERROR OR OMISSION SHOULD BE REPORTED TO FRASERIE P.L.C.