
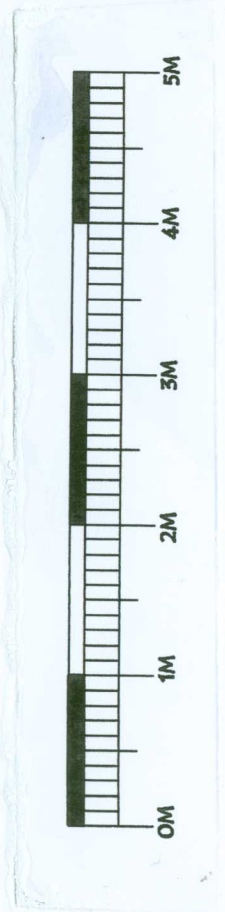


**200 WEST END LANE, LONDON, NW6 6TD**  
**Proposed Back Yard at Ground Floor**      **Scale 1:50@A4**  
Drawing No: 200WEL19/07b

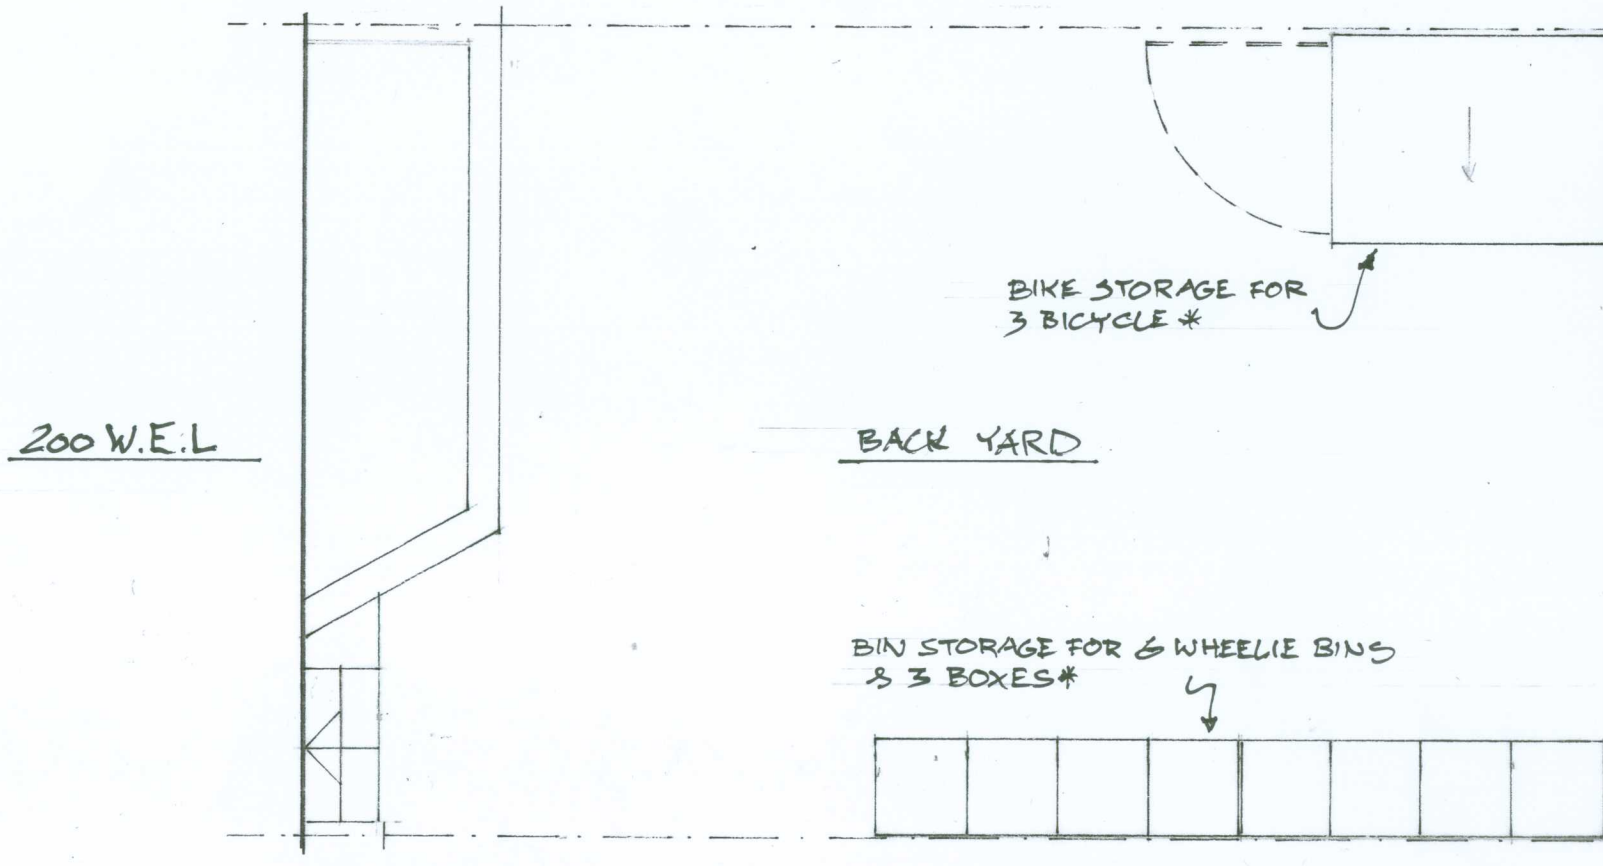

\* TO BE READ WITH SPECIFICATION SHEET.