

© David Morley Architects
 Do not scale off drawing.
 Check all dimensions on site and advise any discrepancies before commencing work.
 All dimensions in millimetres unless otherwise noted.



Key

Rev.	Date	Description
P3	18/02/20	Rooflight & stairs amended.
P2	30/05/18	Privacy screen added on parapet Handrail at roof level removed


DavidMorleyArchitects

18 Hatton Place, London, EC1N 8RU
 T +44 (0)20 7430 2444
 davidmorleyarchitects.co.uk

Project
 Roof Extension
 Client
 All City Media Ltd.

Title
 Proposed Section DD

Project / Drawing No	Revision
688-01-033	P3
Date	Scale
30/05/2018	1:50 @ A3

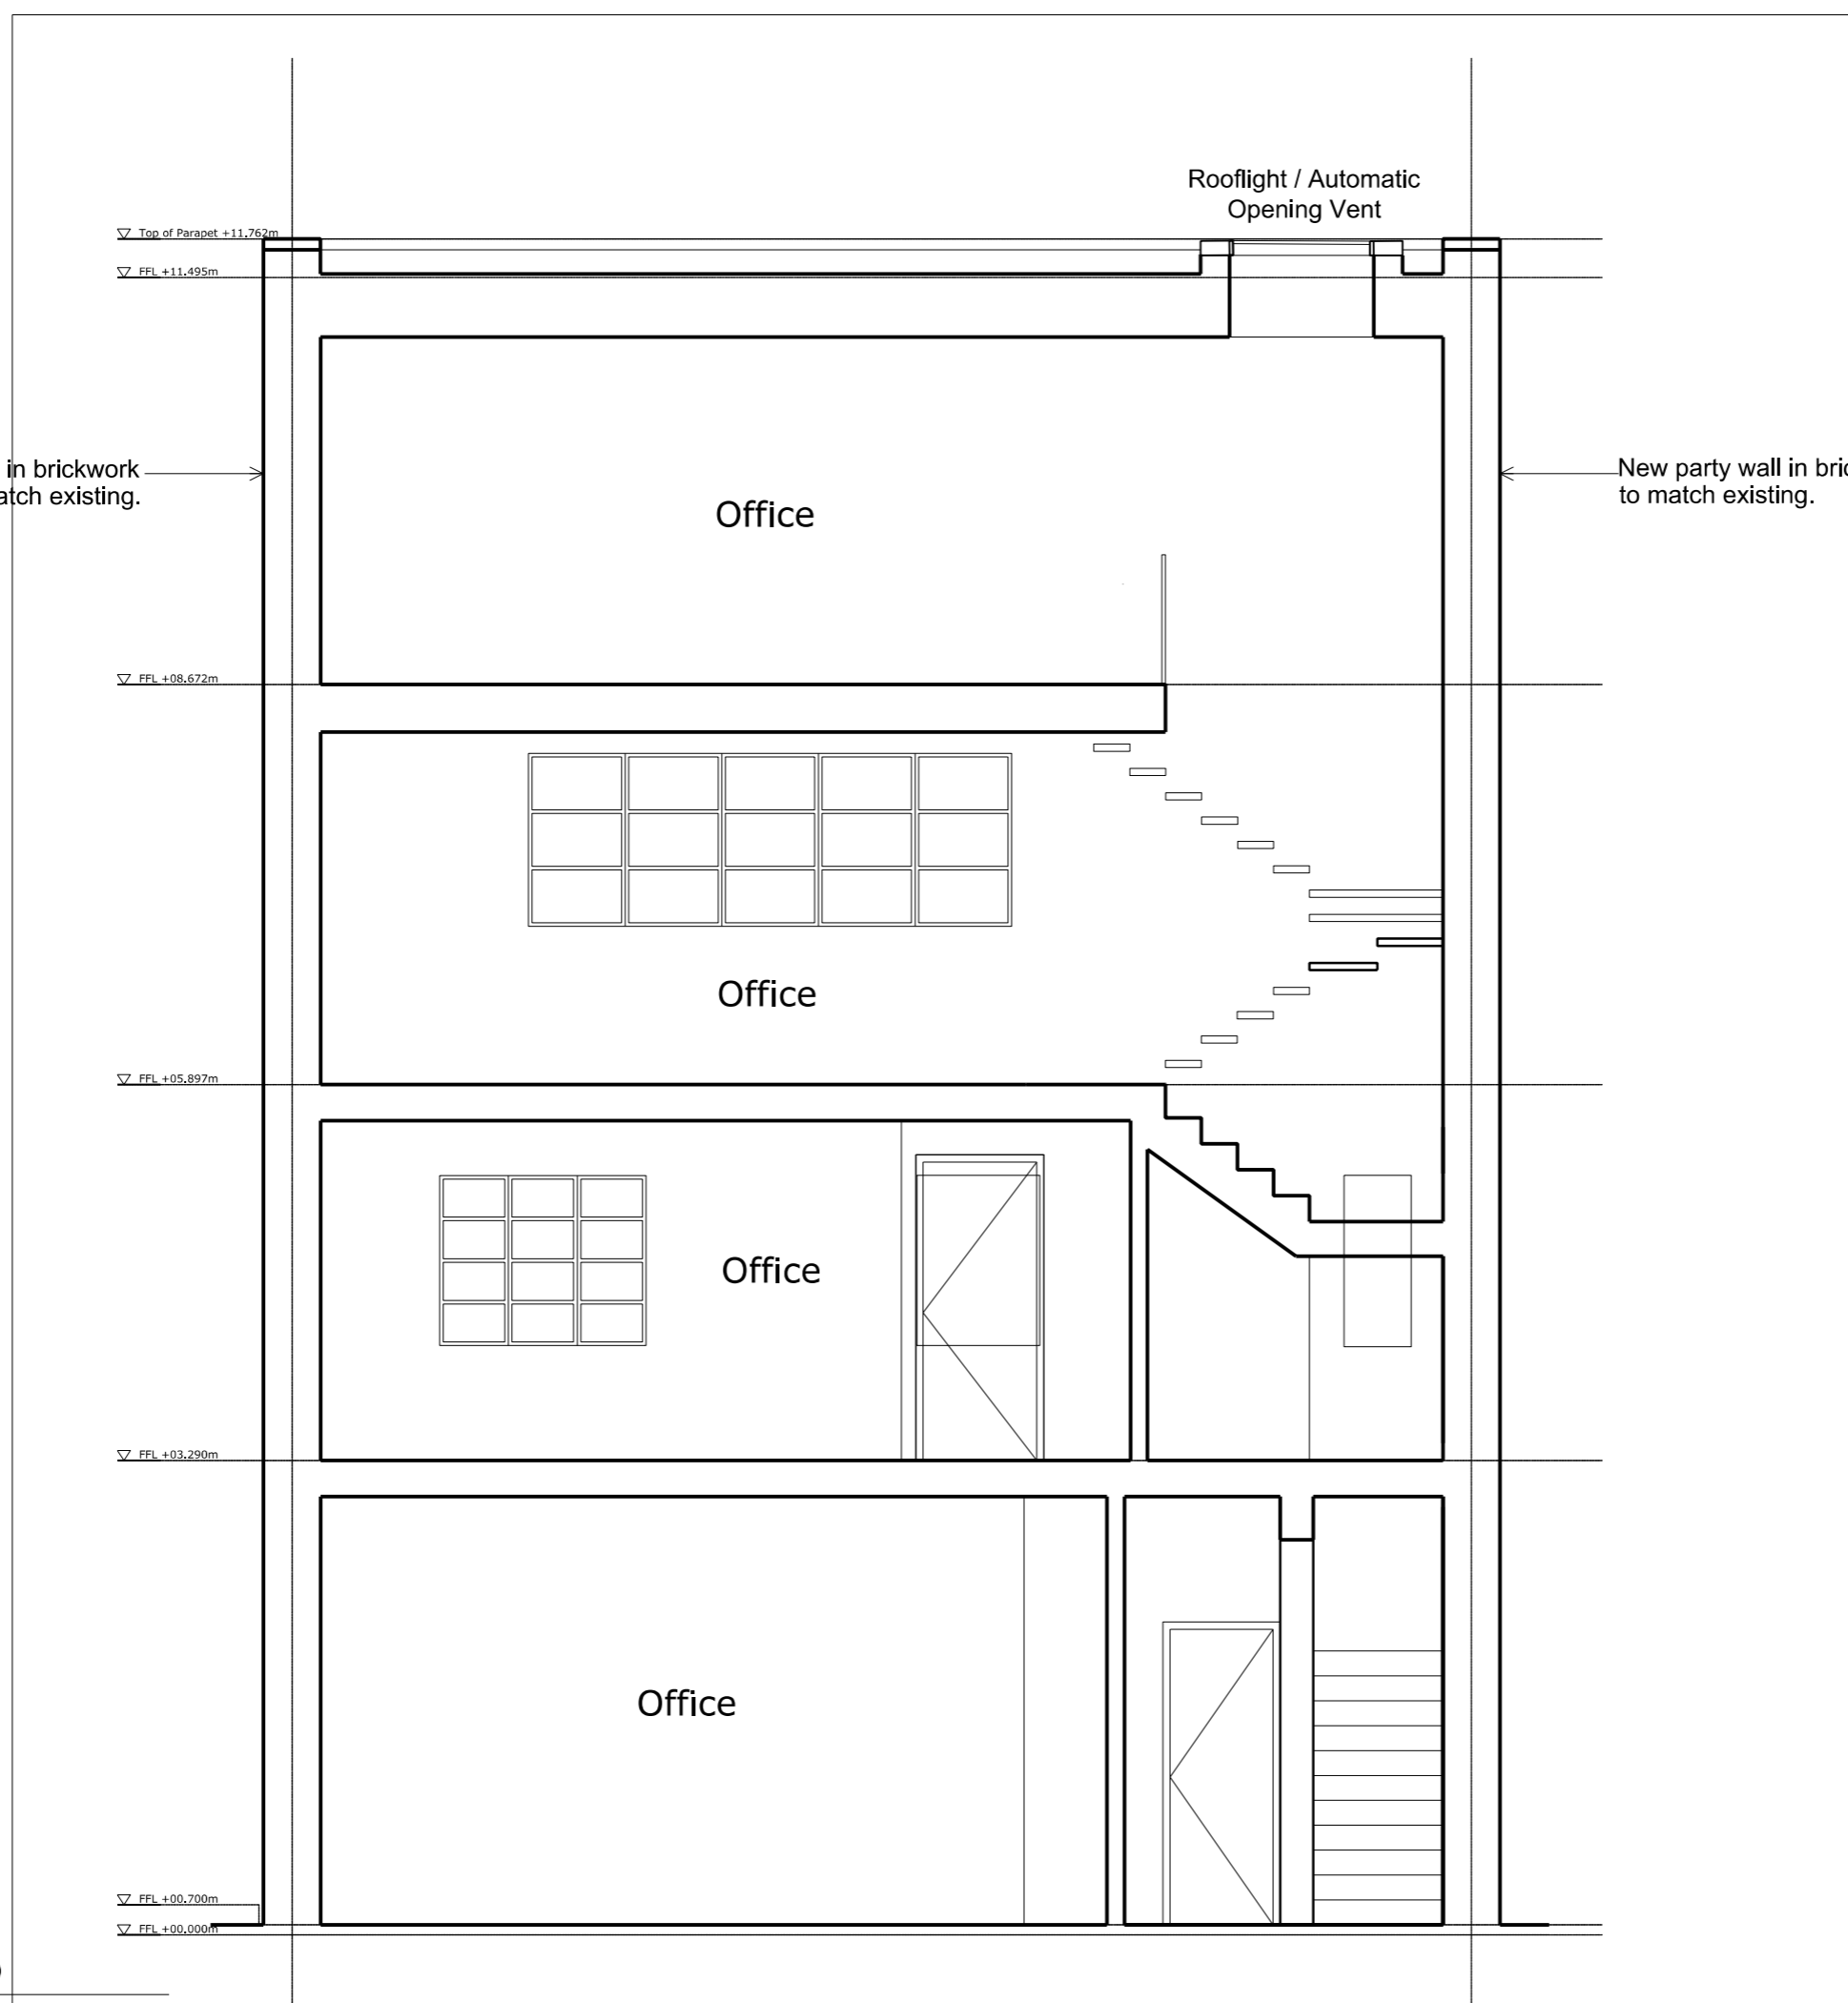

1 Section DD
 SECTION