

010-3

2 Cannon Pl

Project Address:  
2 Cannon Place  
Hampstead

Drawing Title:  
010-3\_9\_  
Section AA, BB, CC

Scale:  
1:50 @ A3

Revisions:

Legend:


Notes:

Issued by  
EL

**DISCLAIMER**

Do not scale off this drawing. Any discrepancies or queries should be brought to the attention of the authors. PARTI Ltd retain copyright of these drawings and the work depicted on them. No unauthorised reproduction of work.

This drawing is for the purposes declared in the Status Box only. Whilst all reasonable efforts are used to ensure drawings are accurate, PARTI Ltd accept no responsibility or liability for any reliance on these drawings for purposes other than those stated.

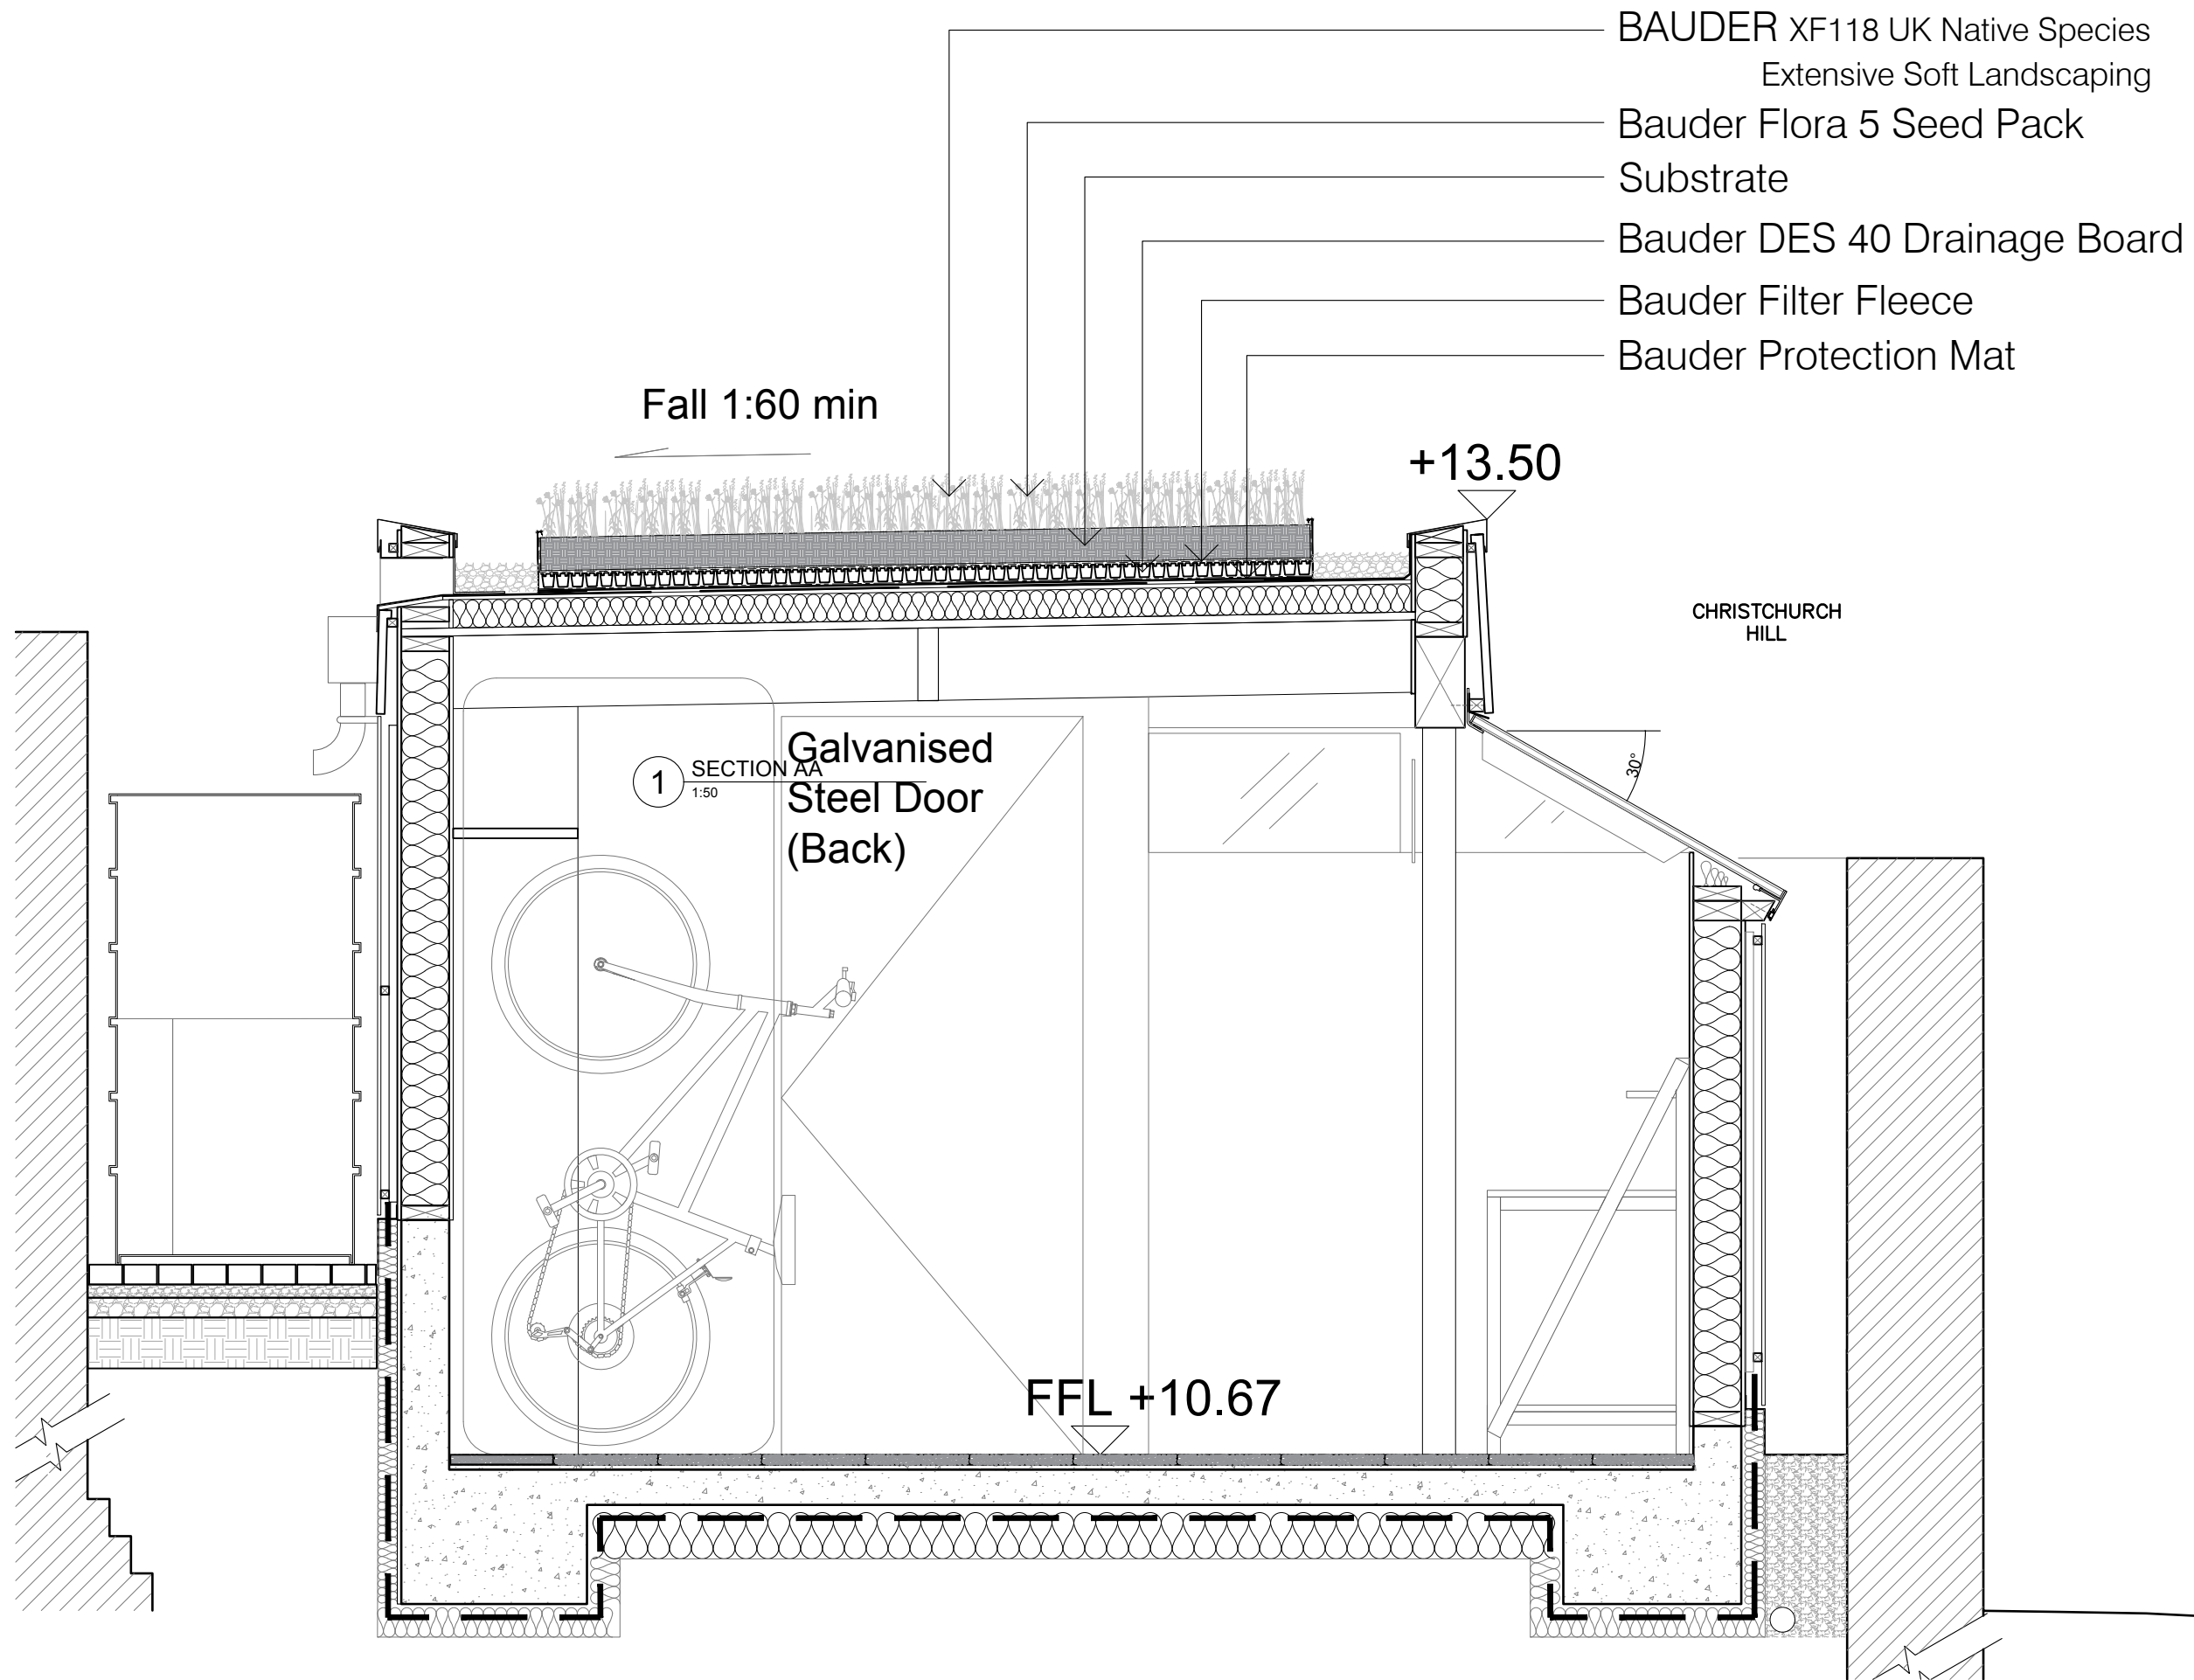

BAUDER XF118 UK Native Species  
Extensive Soft Landscaping

Bauder Flora 5 Seed Pack

Substrate

Bauder DES 40 Drainage Board

Bauder Filter Fleece

Bauder Protection Mat

Fall 1:60 min

+13.50

CHRISTCHURCH  
HILL

1 SECTION AA  
1:50

Galvanised  
Steel Door  
(Back)

30°

FFL +10.67