


Re Submission
16/03/2020

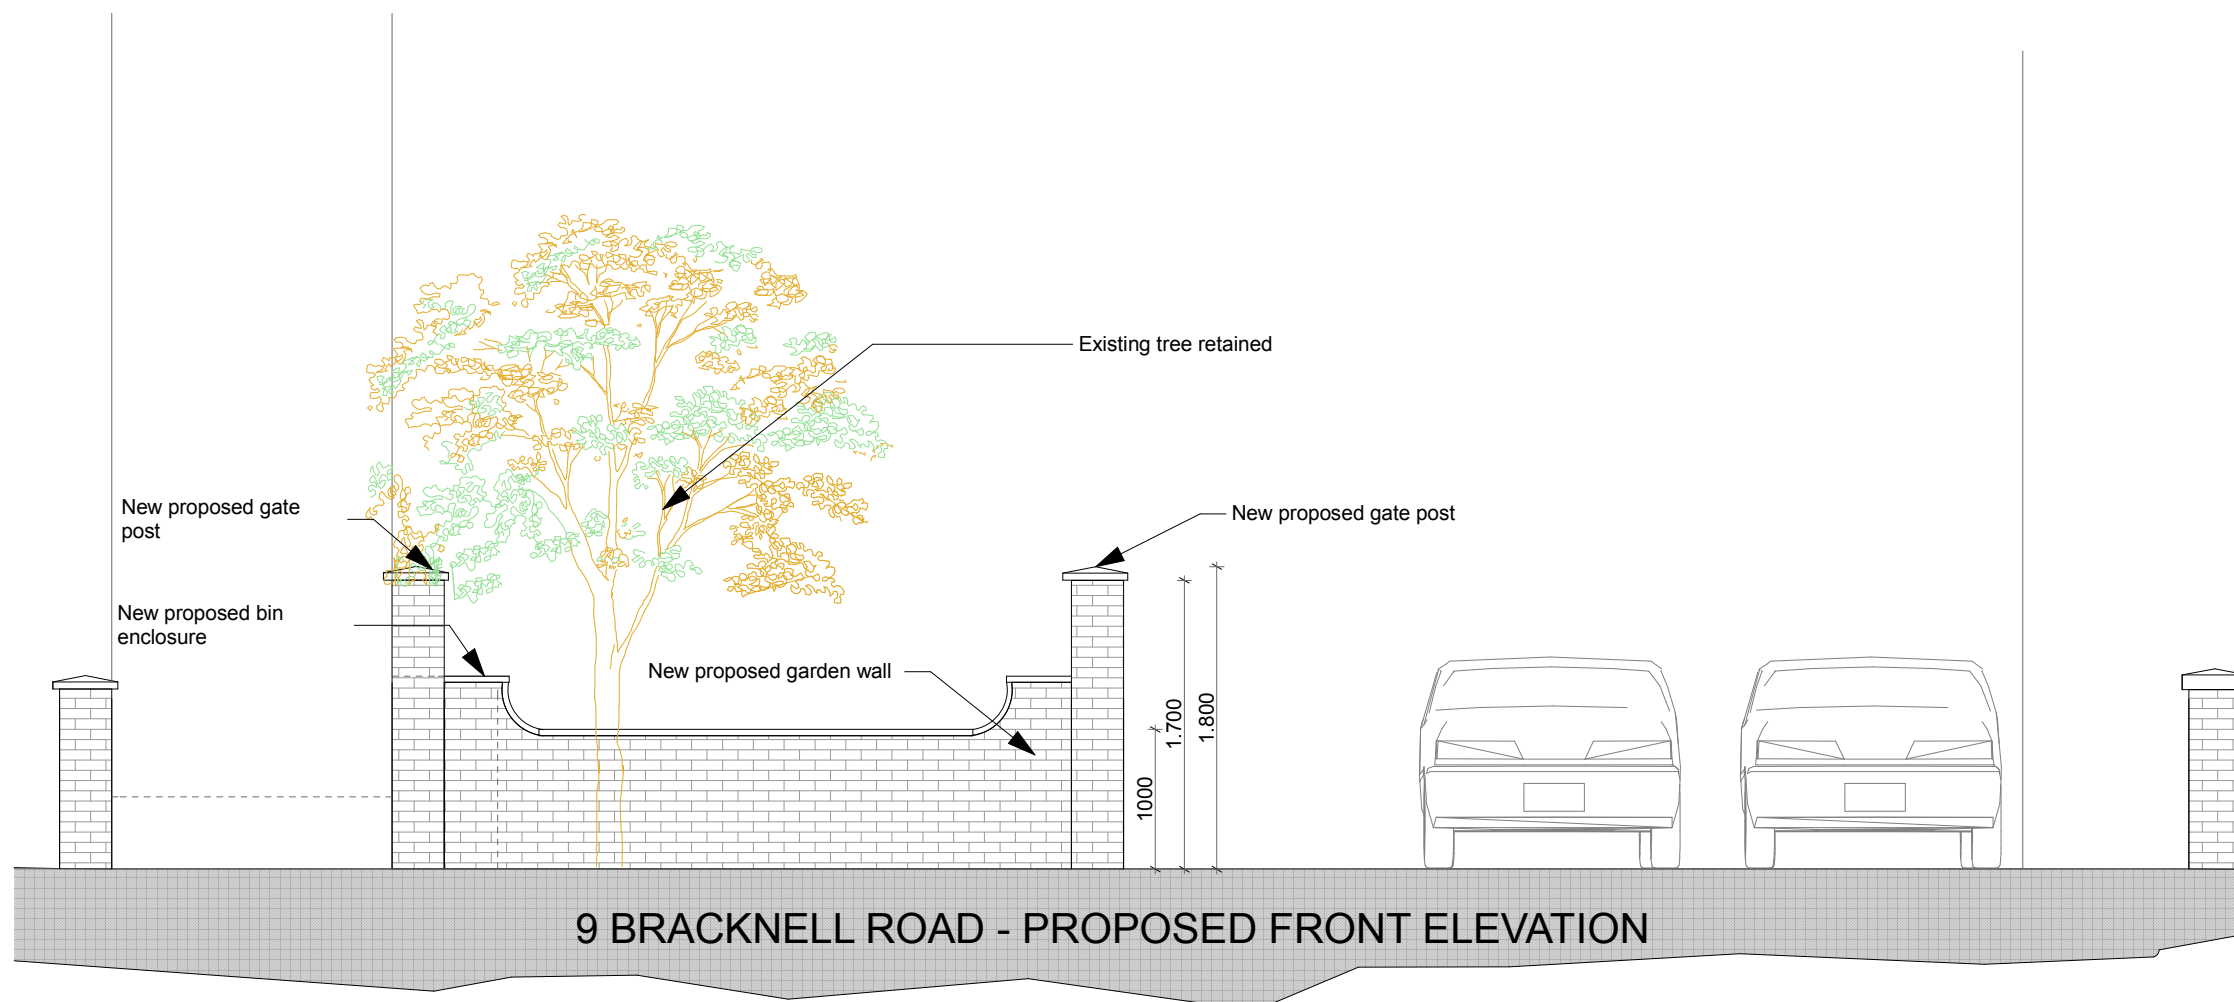

MEP	
Architecture Interior Design London	
33 D Powis Square London W11 2AY	
Mob: +0044(0)7984824454 E-mail: mefendi@yaahoo.co.uk	
site : 9 Bracknell Gardens, London,	
drg no :	9 BG-002C
title :	AS EXISTING AND PROPOSED FRONT GARDEN ELEVATION
date :	17/10/2015
scale :	1:25@A1 & 1:100@A3
do not scale this drawing : all dimensions to be checked on site	
Rev.	Date
A	15.11.2015
B	15.02.2016
C	11.05.2016
last revision - note :	
Copyright in this drawing remains with architects	