




Rear (South East) Elevation

Side (South West) Elevation

Side (North East) Elevation

SCALE : METRES

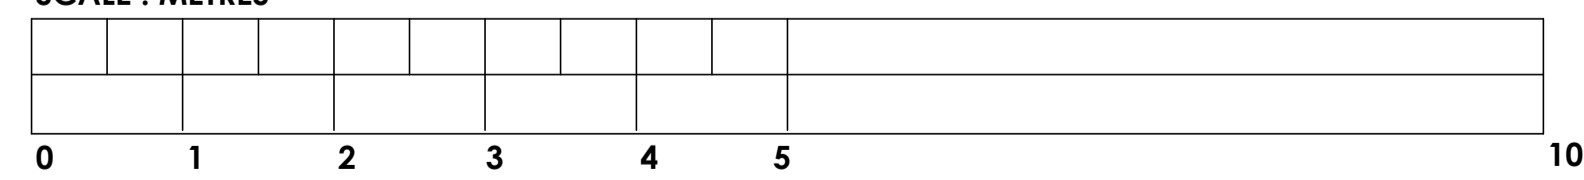

Stephen Reyburn Architects 115 WHITE HART LANE LONDON SW13 0JL 0208 741 0010 SRARCHITECTS@ME.COM	H 5.03.20 G 12.01.20 F 06.11.19 E 25.08.19 D 25.07.19 C 15.03.19 B 28.01.19 A 5.12.18	BALUSTRADE AMENDED IN RESPONSE TO COMMENTS BY PLANNERS AMENDED IN RESPONSE TO COMMENTS BY PLANNERS MAIN DRAWING TITLE NOTES RE:SIDE ELEVATION WINDOWS MINOR REVISIONS TO ROOFLIGHT & COPING, EXISTING EXTENSION DASHED ETC. REVISED - NOW SCHEME A UPDATED UPDATED	PROJECT 16 DOWNSIDE CRESCENT LONDON NW3 2AP	SCALE 1:50 @ A1 & 1:100 @ A3	16D.12H
	REV DATE AMENDMENTS	DRAWING TITLE ELEVATIONS AS PROPOSED	DRAWN 09.07.18		