



BACK ELEVATION

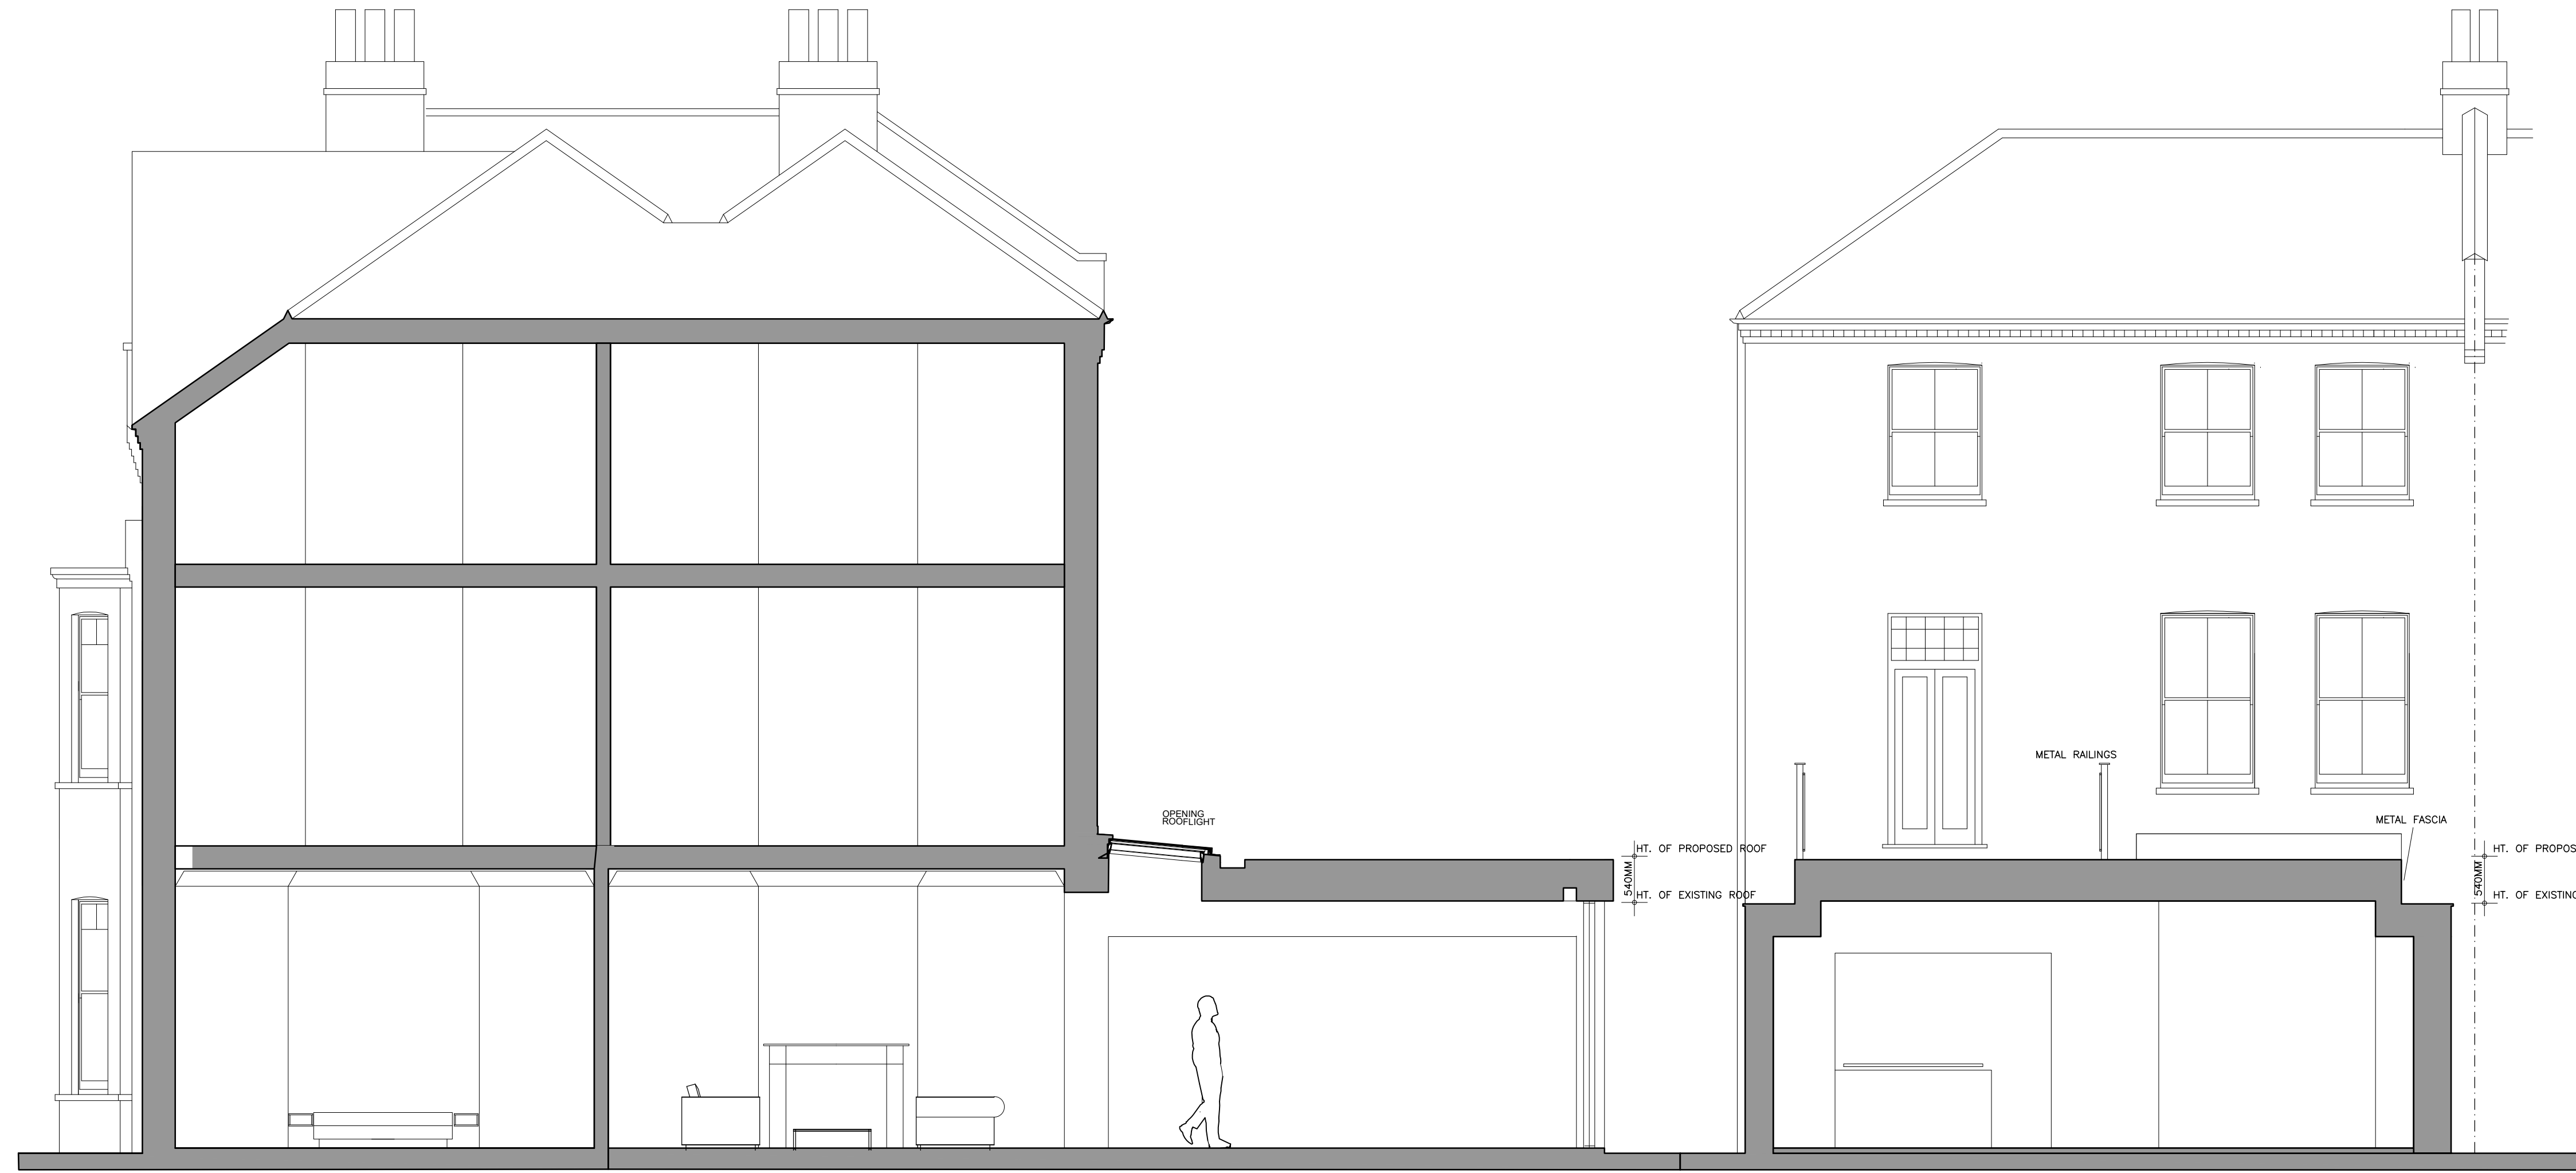

SECTION AA

SECTION BB

SCALE : METRES

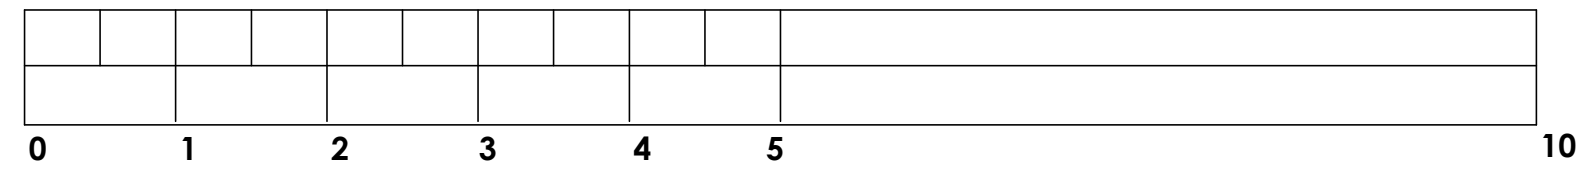

Stephen Reyburn Architects 115 WHITE HART LANE LONDON SW13 0JL 0208 741 0010 SRARCHITECTS@ME.COM	F E D C B A	05 MAR 13 JAN 26 JULY 10 08.03.19 29.01.19 25.01.19	BALUSTRADE AMENDED IN RESPONSE TO PLANNERS COMMENTS AMENDED IN RESPONSE TO PLANNERS COMMENTS MINOR ADJUSTMENTS TO ROOFLIGHTS AND COPING PROPOSAL CHANGED TO SCHEME A: 2.95M EXTENSION CEILING HEIGHT ALTERNATIVE PROPOSAL UPDATED	PROJECT 16 DOWNSIDE CRESCENT LONDON NW3 2AP	SCALE 1:50 @ A1 & 1:100 @ A3	16D.13F
	REV DATE AMENDMENTS	DRAWING TITLE SECTIONS AS PROPOSED : 2.45M & 2.85M EXTENSION CEILING HEIGHT	DRAWN 22.11.18			