


EXISTING RETAINED WALLS

TWIN 13A SWITCHED SOCKET OUTLET (MOUNTED AT 450mm AFFL UNLESS OTHERWISE STATED)

7////////////// PROPOSED WALLS

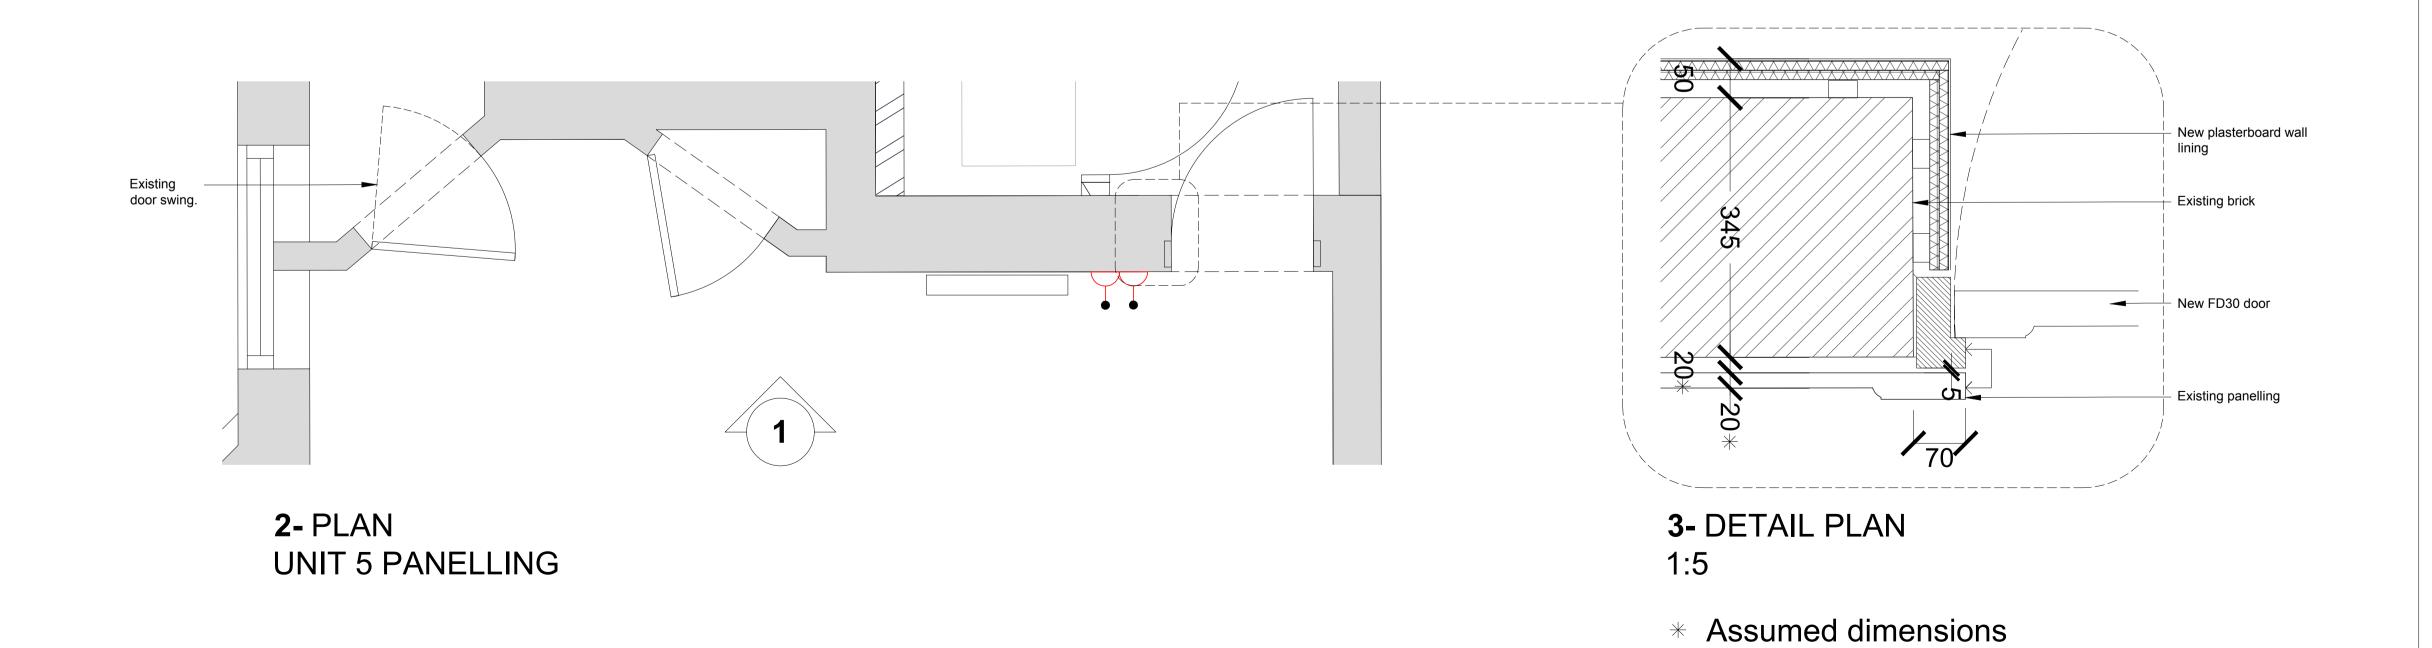

Architect / Originator: Tate Harmer

Platinum Land

Client Sign Off

Project: Belsize Park Firestation

Drawing Title:
UNIT 5 - BILLIARDS ROOM PANELLING

Unit G1B2, Stamford Works, 3 Gillett Street, London N16 8JH Tel: +44 (0)207 241 7481 Email: studio@tateharmer.com

Date of Origin: Drawn By: 28.11.17

Scale/s: 1:20 @A1

8 Queripel House, 1 Duke of York Sqaure, Kings Road, London, SW3 4LY

BFS THA PR AL 480 P1 Revision Planning