



Cycle Storage
(at rear courtyard level)

Proposed 'Trimetals Protect-a-Cycle' bicycle store located in private rear courtyard at street level and securely installed in strict accordance with manufacturers recommendations. Bicycle store provides secure storage for 3 adult bicycles (min. 1no. cycle space to be provided per flat) and store measures 1980mm (w) x 890mm (d) x 1330mm (h).

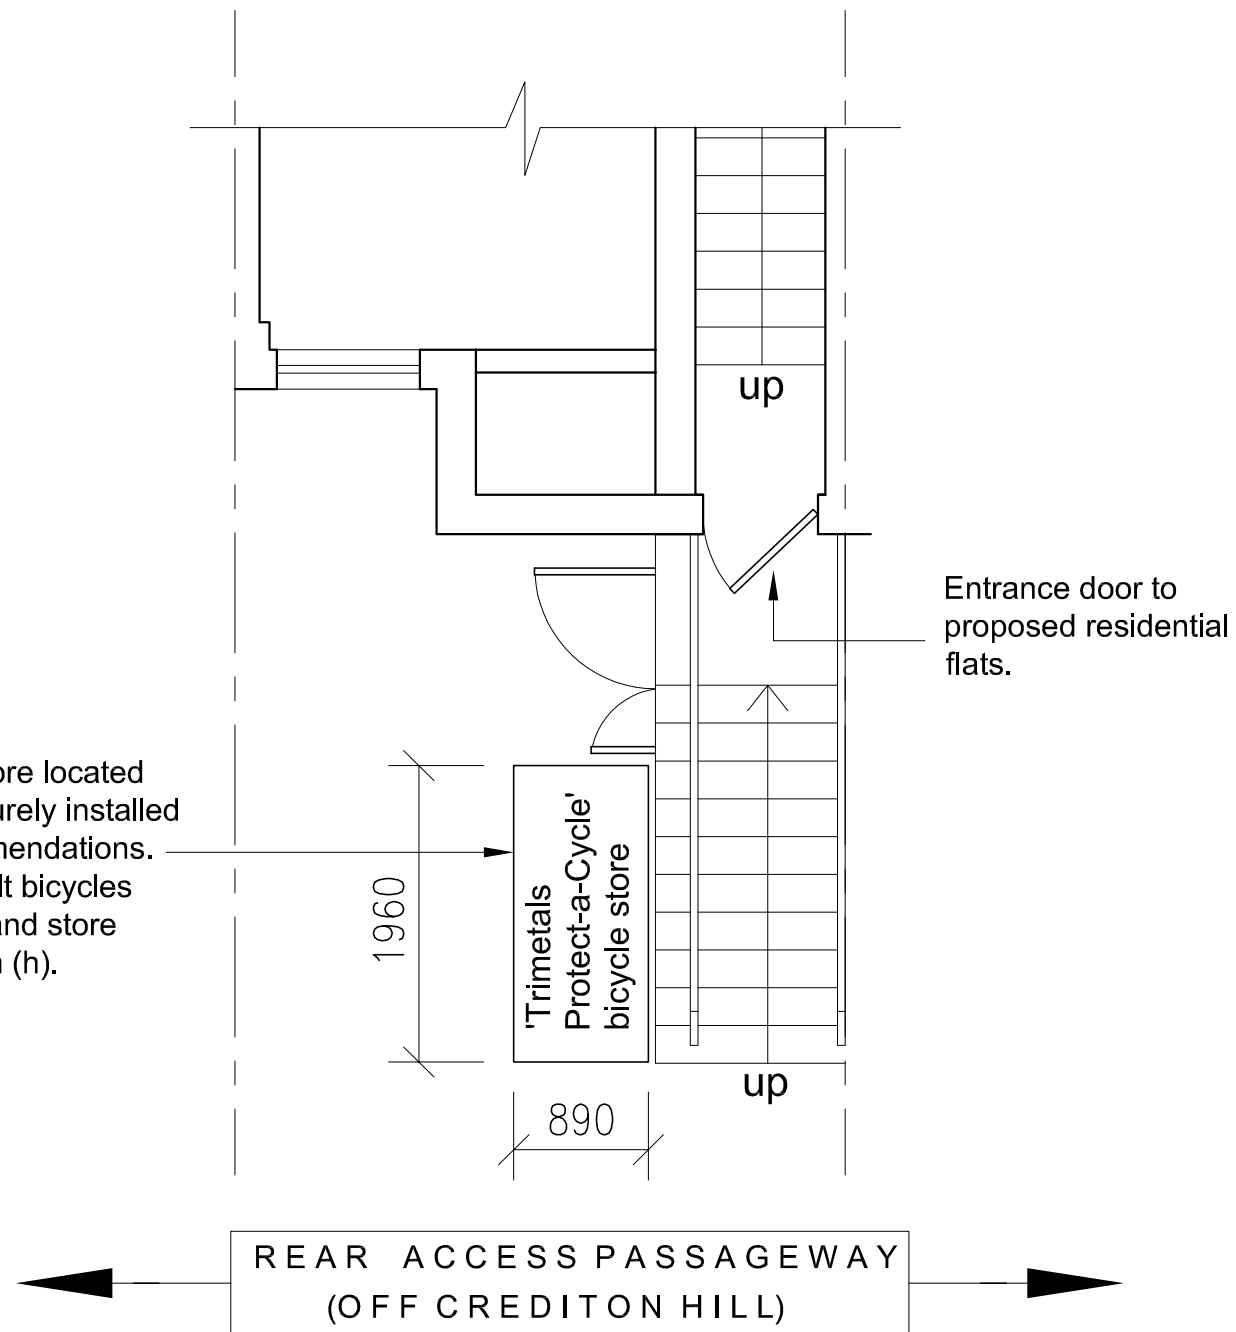

PROPOSED CYCLE STORAGE

SCALE 1:50

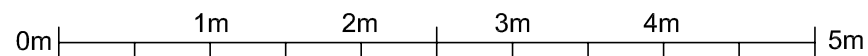

All dimensions must be checked on site and not scaled from this drawing. Any dimensional discrepancies discovered must be reported to the Surveyor before proceeding. This drawing is to be read in conjunction with all relevant documents.
This drawing is copyright © and may not be reproduced without permission

Revisions	
-	

CLIENT

ORCHIDBASE LIMITED

JOB DESCRIPTION

332 WEST END LANE,
LONDON,
NW6 1LN

DRAWING TITLE

PROPOSED CYCLE STORAGE
PLANNING CONDITIONS

Scale	Date	Drawn	Checked
1:50 @ A3	MAR'20	MTH	



Cubic Building Surveying Limited

9 West Hill, London, SW18 1RB
T: 020 8877 7300 · F: 020 8871 0234
www.cubics.co.uk
Info@cubics.co.uk

Drawing Number C13941 - 111