

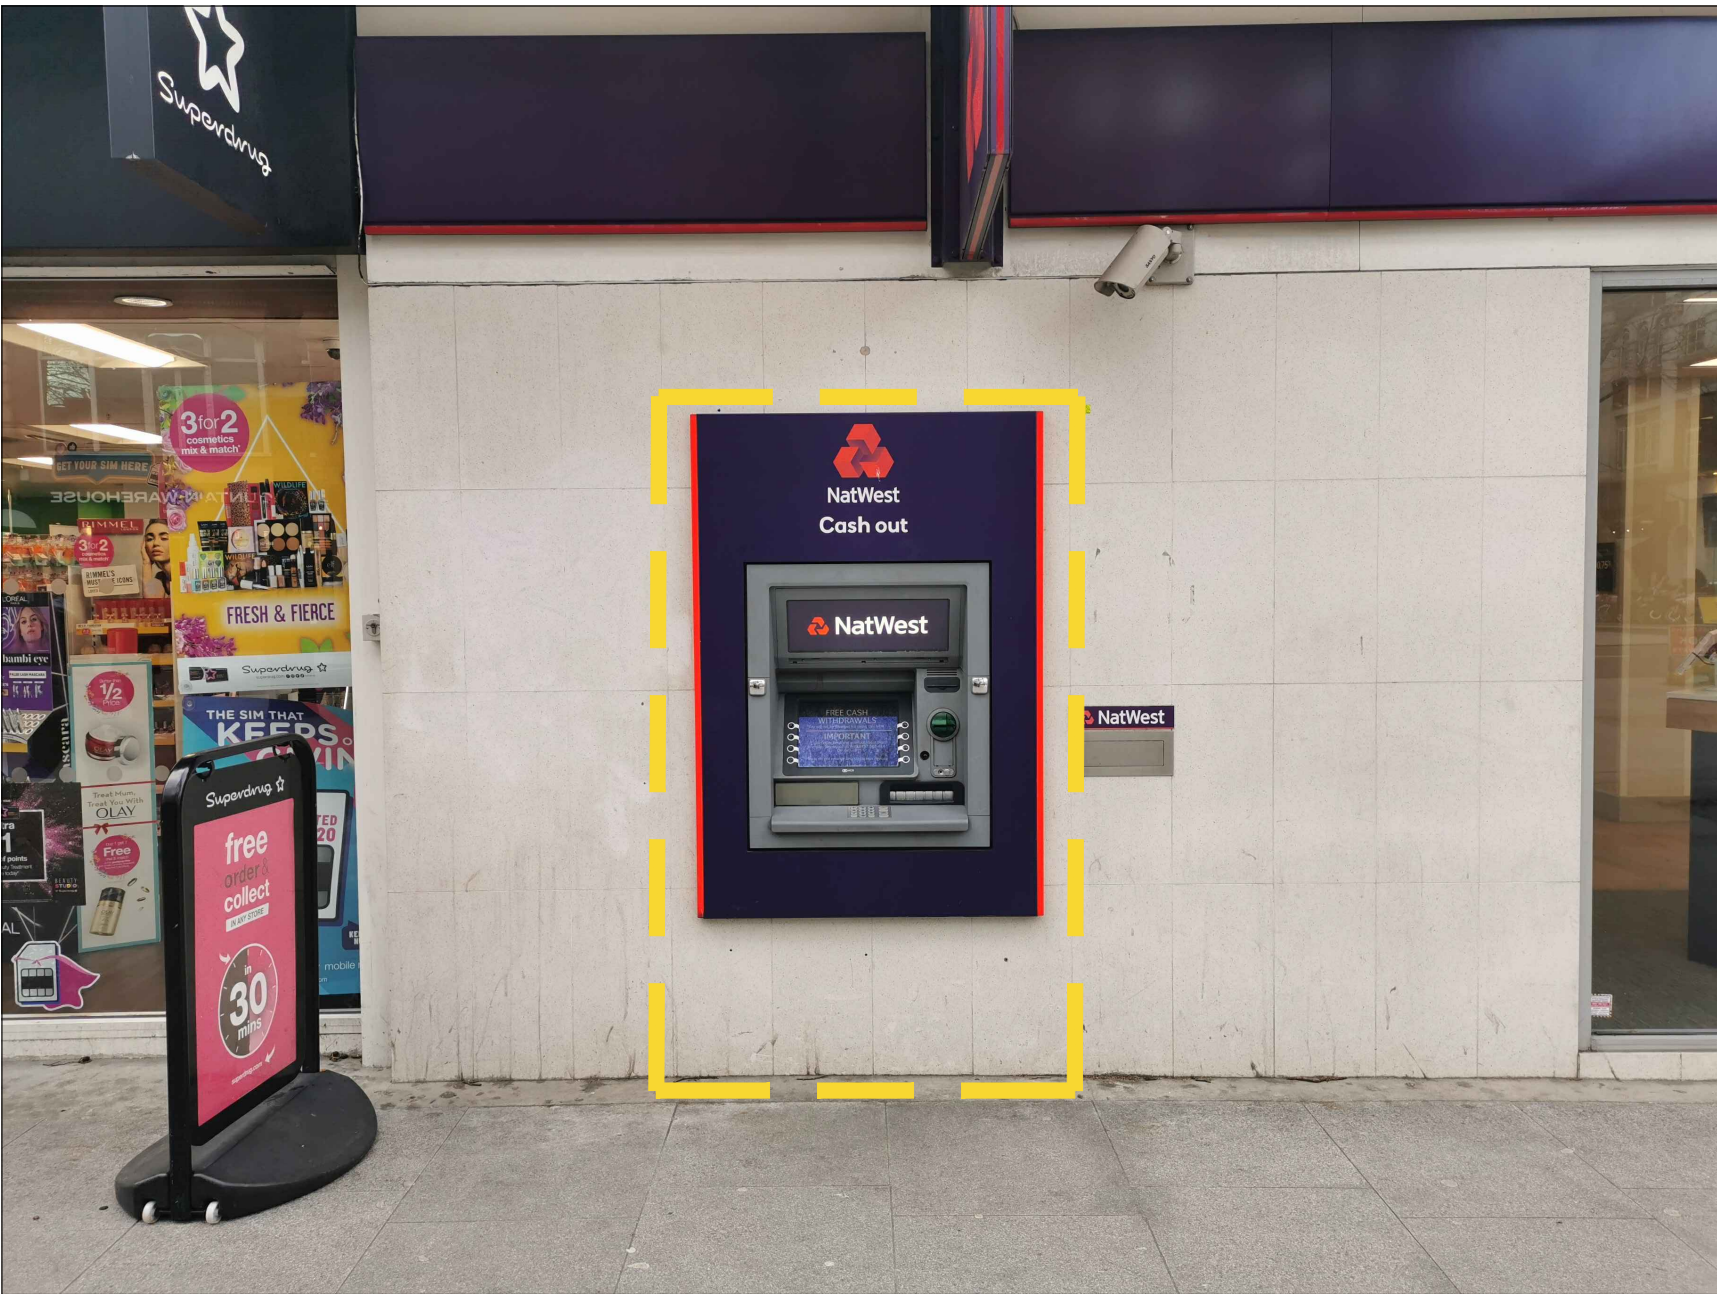


TENURE: Leasehold
LISTED BUILDING: No
CONSERVATION AREA: YES
ADVERT CONSENT: Yes
PLANNING PERMISSION: No
BUILDING CONTROL APPROVAL: No

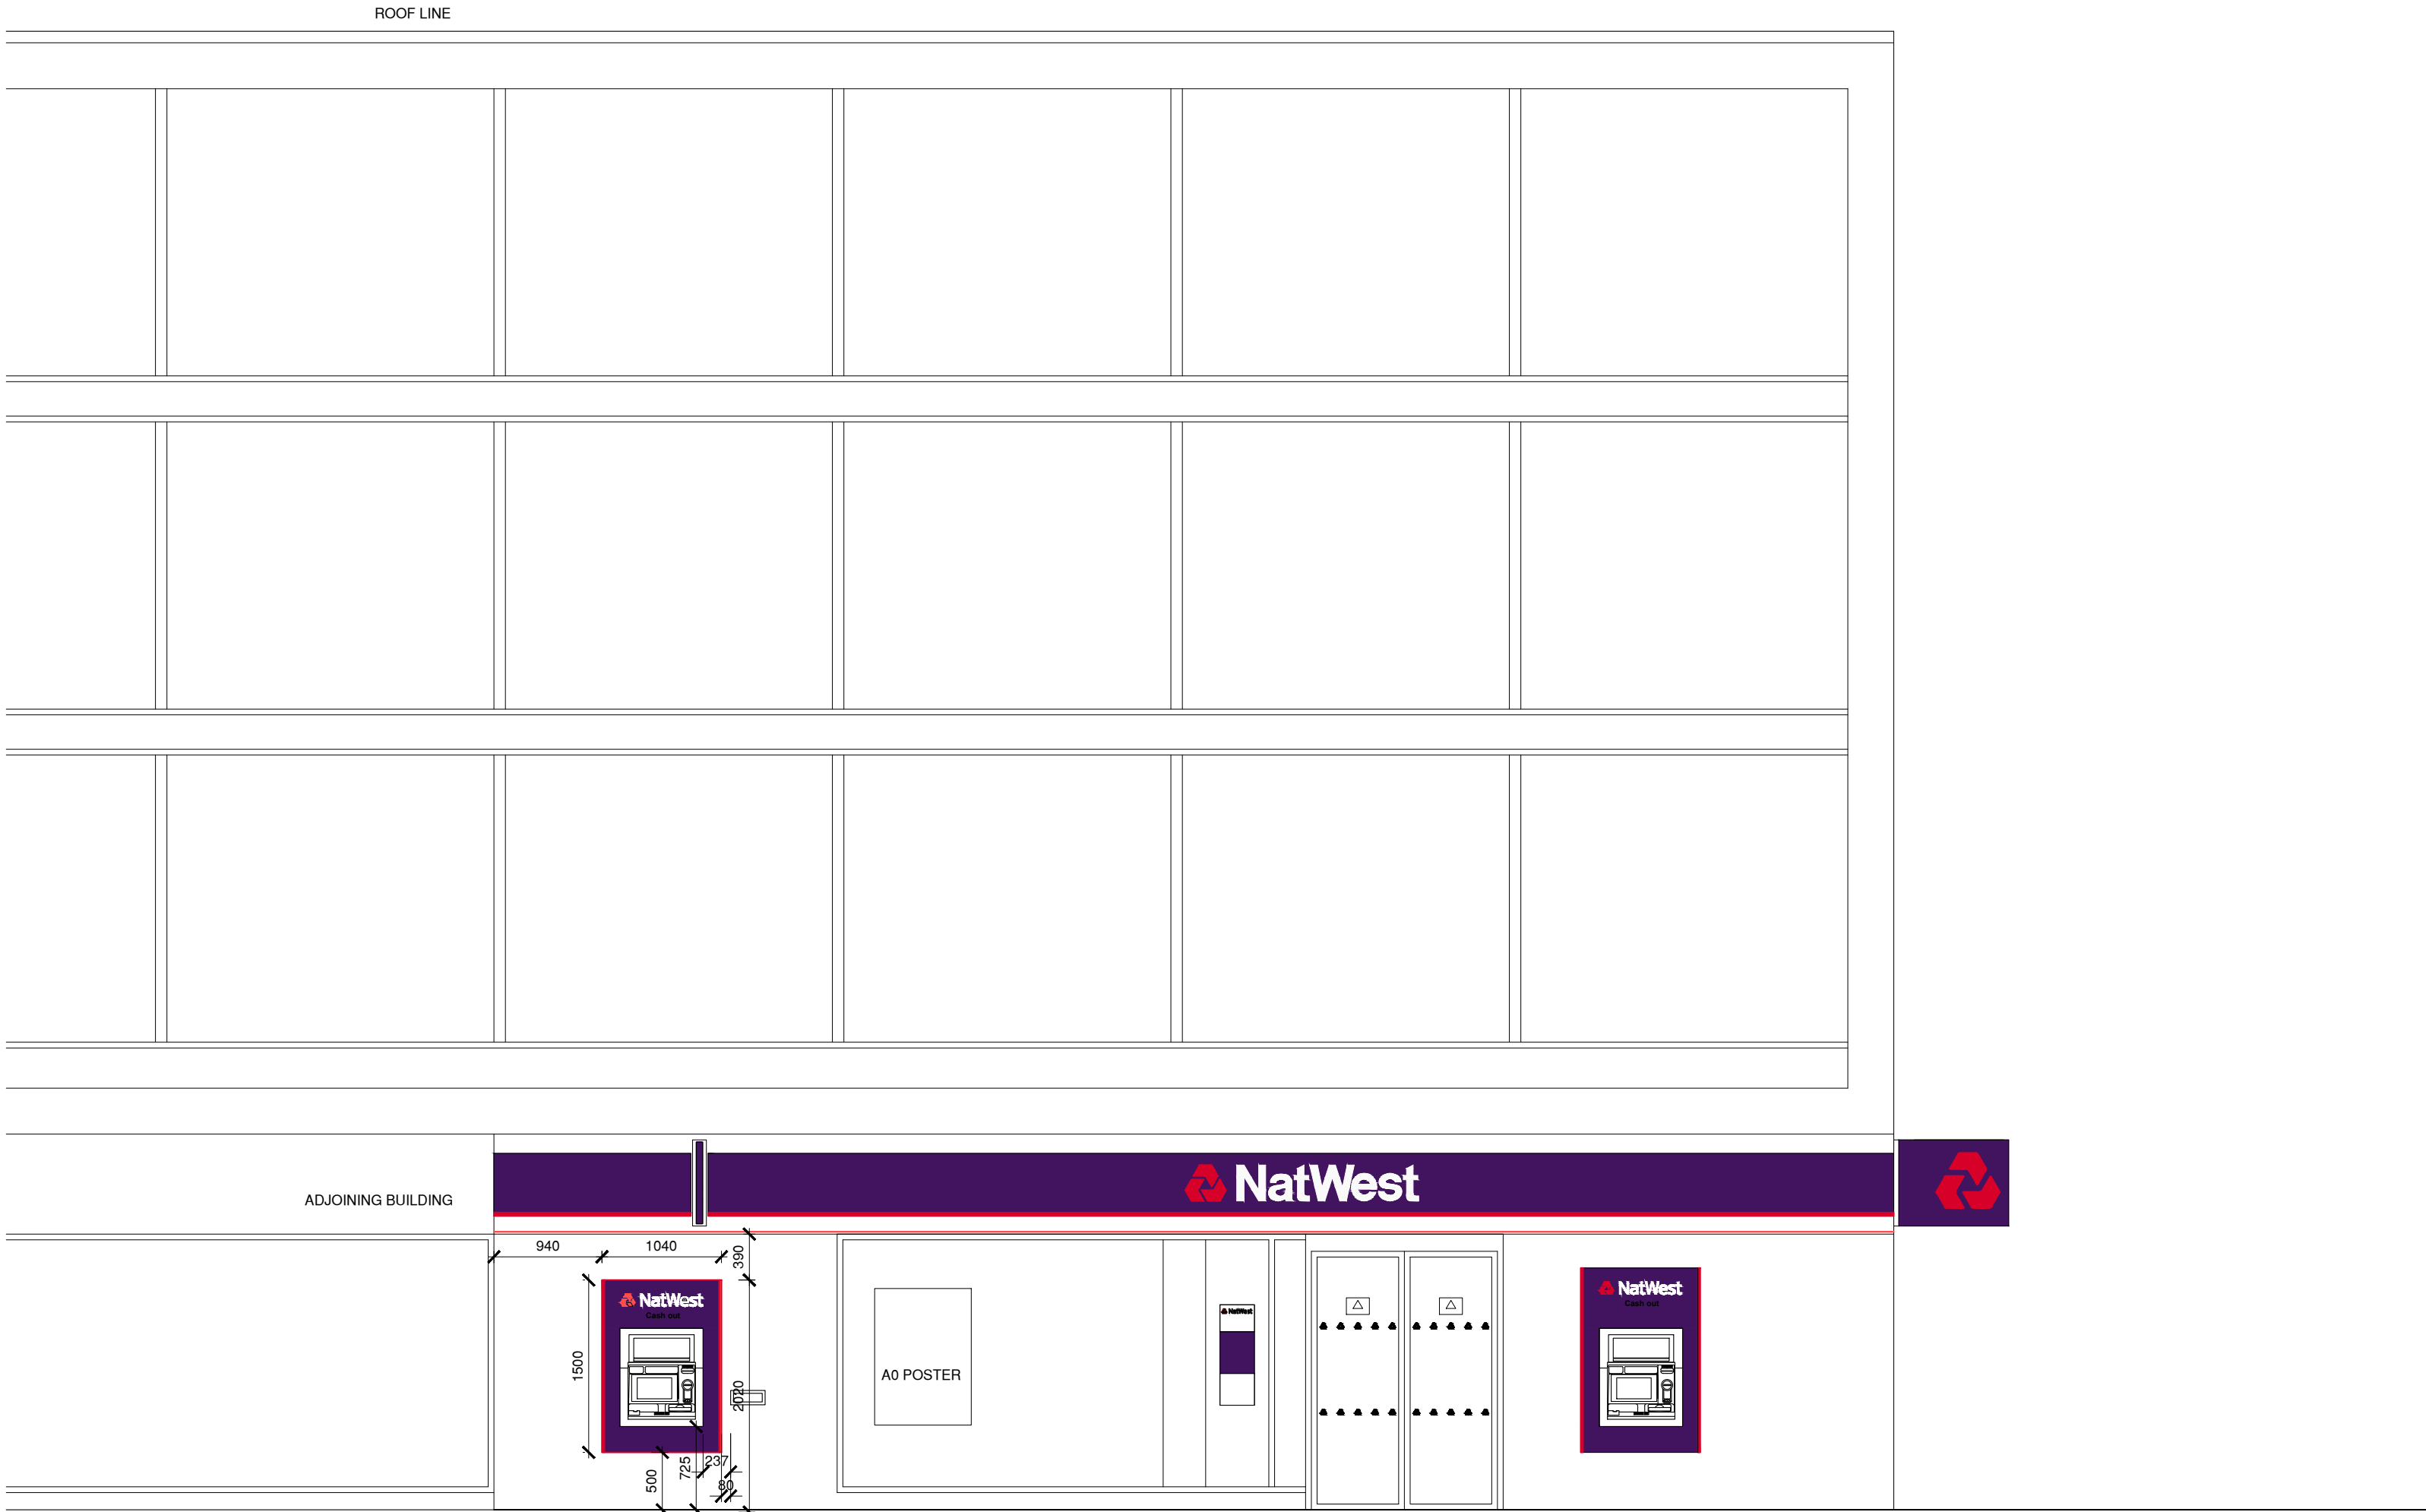

01 | EXISTING ELEVATION
scale 1:50

02 | EXISTING IMAGE [ATM to be covered dashed yellow]
NTS

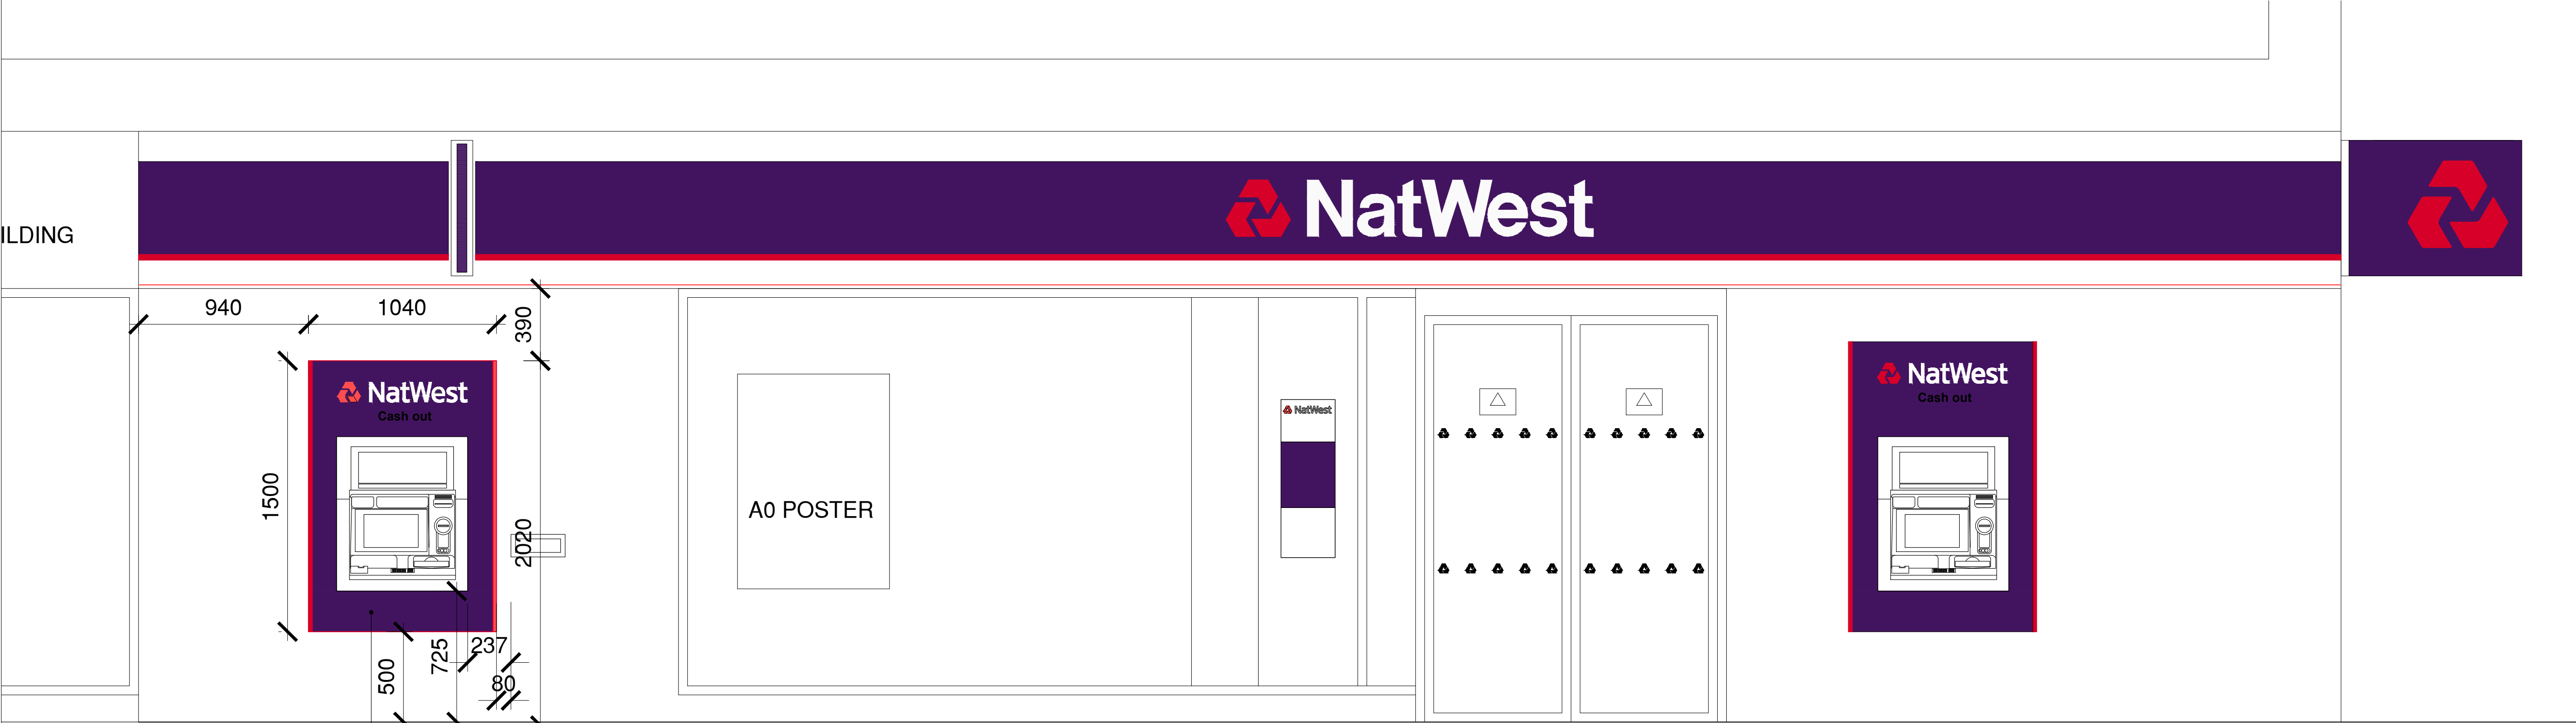

Existing illuminated surround to be removed & services isolated within ATM room

03 | EXISTING ELEVATION DETAIL
scale 1:20

NATWEST
TOTTENHAM COURT ROAD
45 TOTTENHAM COURT ROAD
BLOOMSBURY, LONDON
W1T 2EA

Client Logo:

Rev:	Details:	By:	Date:

Client: RBS		
Project: OPTIMISATION		
Drawing Title: TOTTENHAM COURT ROAD - EXISTING ATM		
Project Number: SID00969	Drawing Number: /	Revision: /
Scale: 1:50 & 1:20	Drawn By: KC	Issue: /

SPACE INVADER

Email:
Web:

info@spaceinvaderdesign.co.uk
www.spaceinvaderdesign.co.uk

