



Existing Walls



Proposed Walls

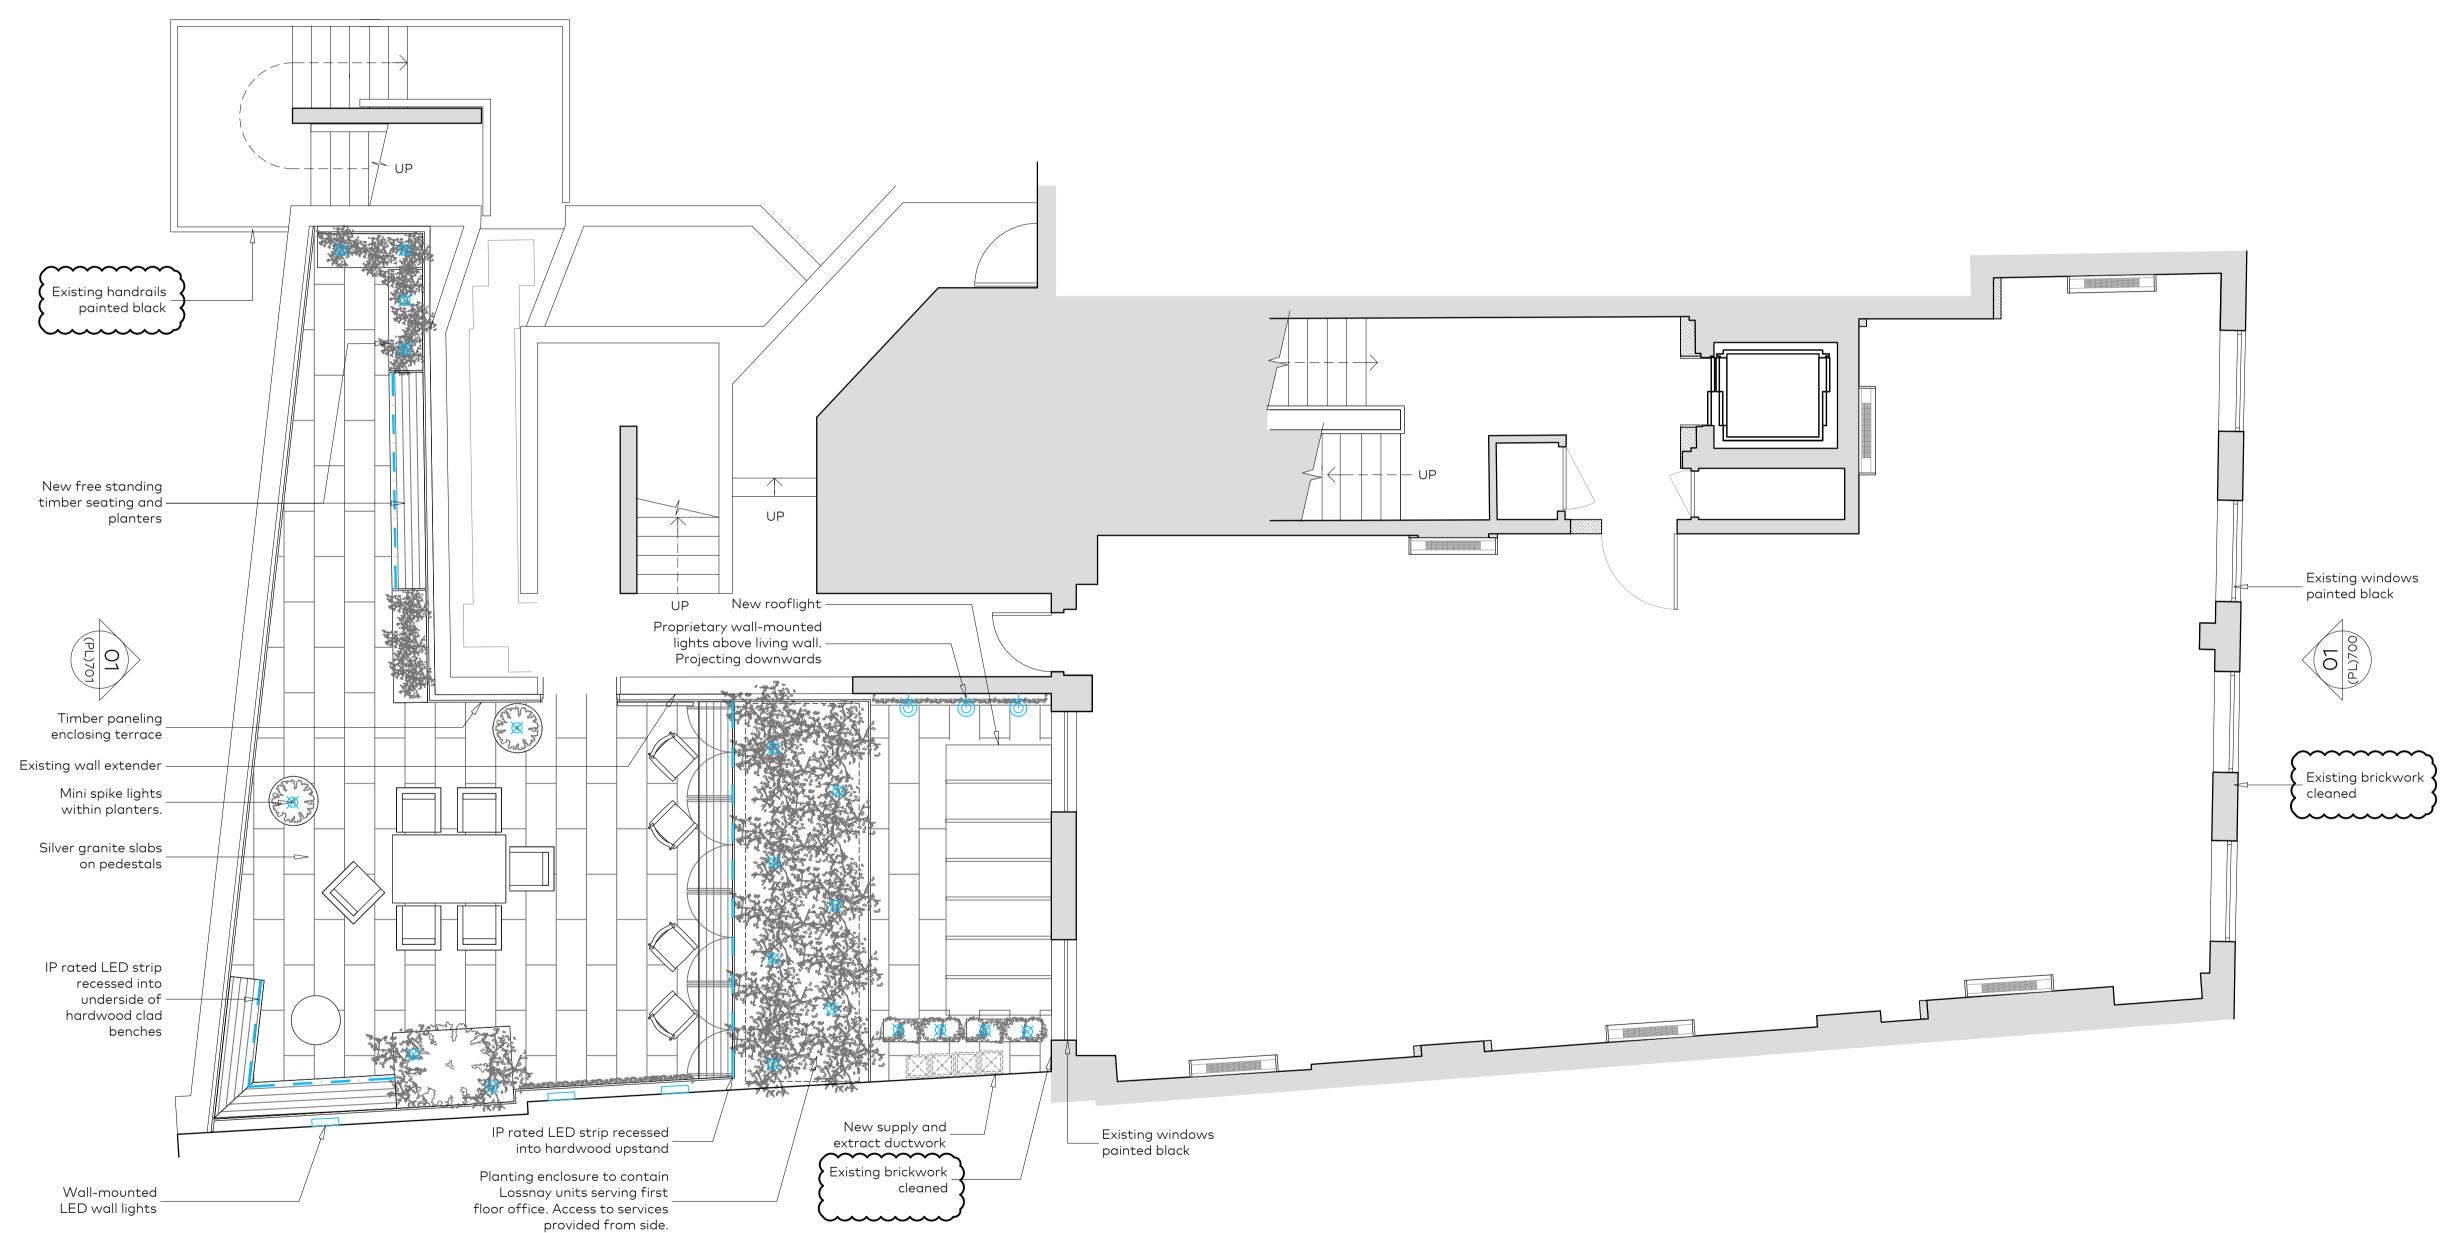

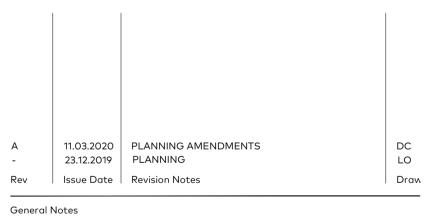

Do not scale. All written dimensions must be checked on site before work commences on site or in shop. Figured dimensions take preference over those scaled. Discrepancies, where identified, must be reported to the Architect immediately. Any areas indicated on this drawing are for guidance purposes only. No responsibility is taken for their accuracy.

All work must be carried out in accordance with the Building Regulations and to the satisfaction of the Local

Drawing Status PLANNING

	C		
873	(PL)603	Α	1:50(1:100
Job Number	Drawing Number	Rev	Scale

Drawing Title	Second Floor Plar		
	As Proposed		

Project	43 Eagle Street Holborn, London, W	/C1	
Client	Legal & General		
Date	23.12.2019	drawnMB	checked -



Scale in Metres @ 1:50