


New PPC black crittall style windows —

New Stree

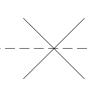



Front Elevation As Proposed

New stone tiles	New signage. Acrylic LED lightbox	






Scale in Metres @ 1:50

KEY




Existing Walls

Proposed Walls

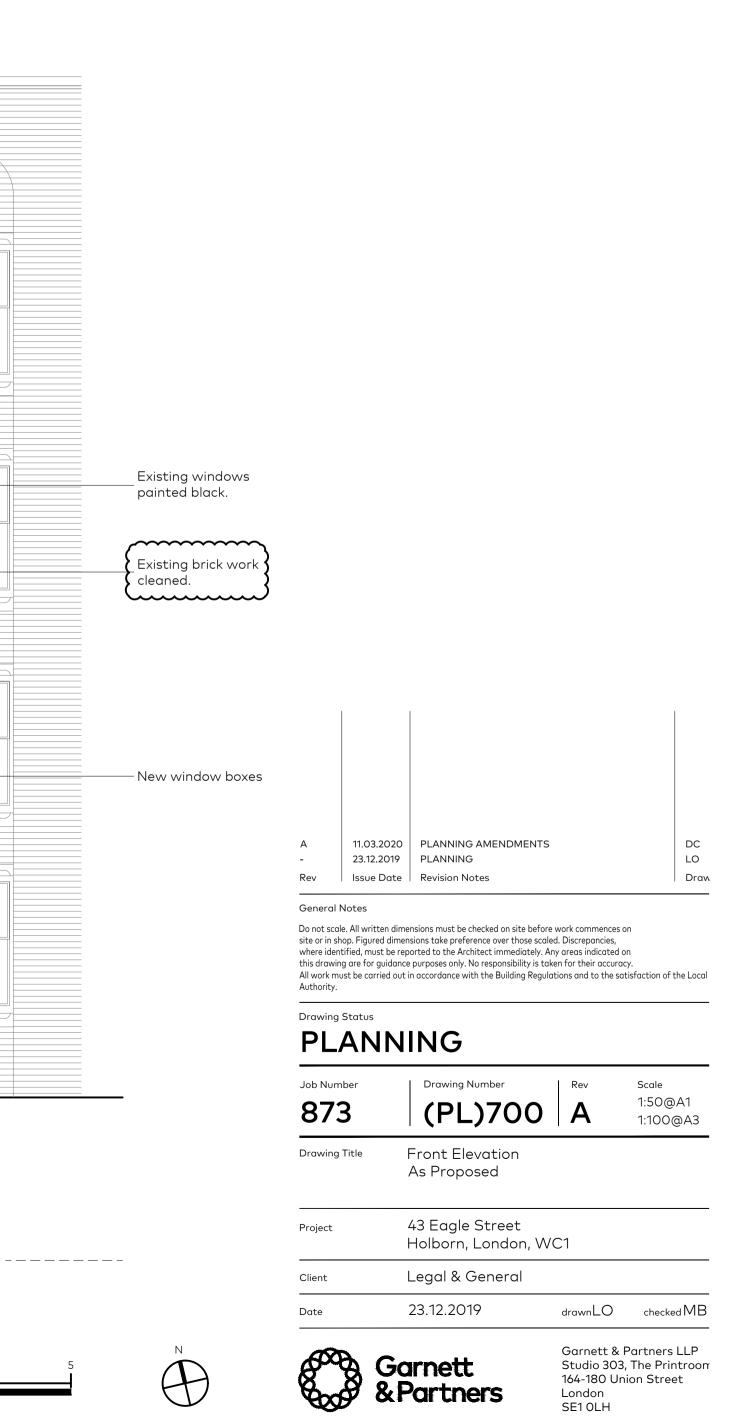

Architects

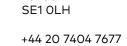

London