




Roof level:
Positions of existing condensers on roof and
proposed new locations of moved/new units
from basement level.
Not to Scale

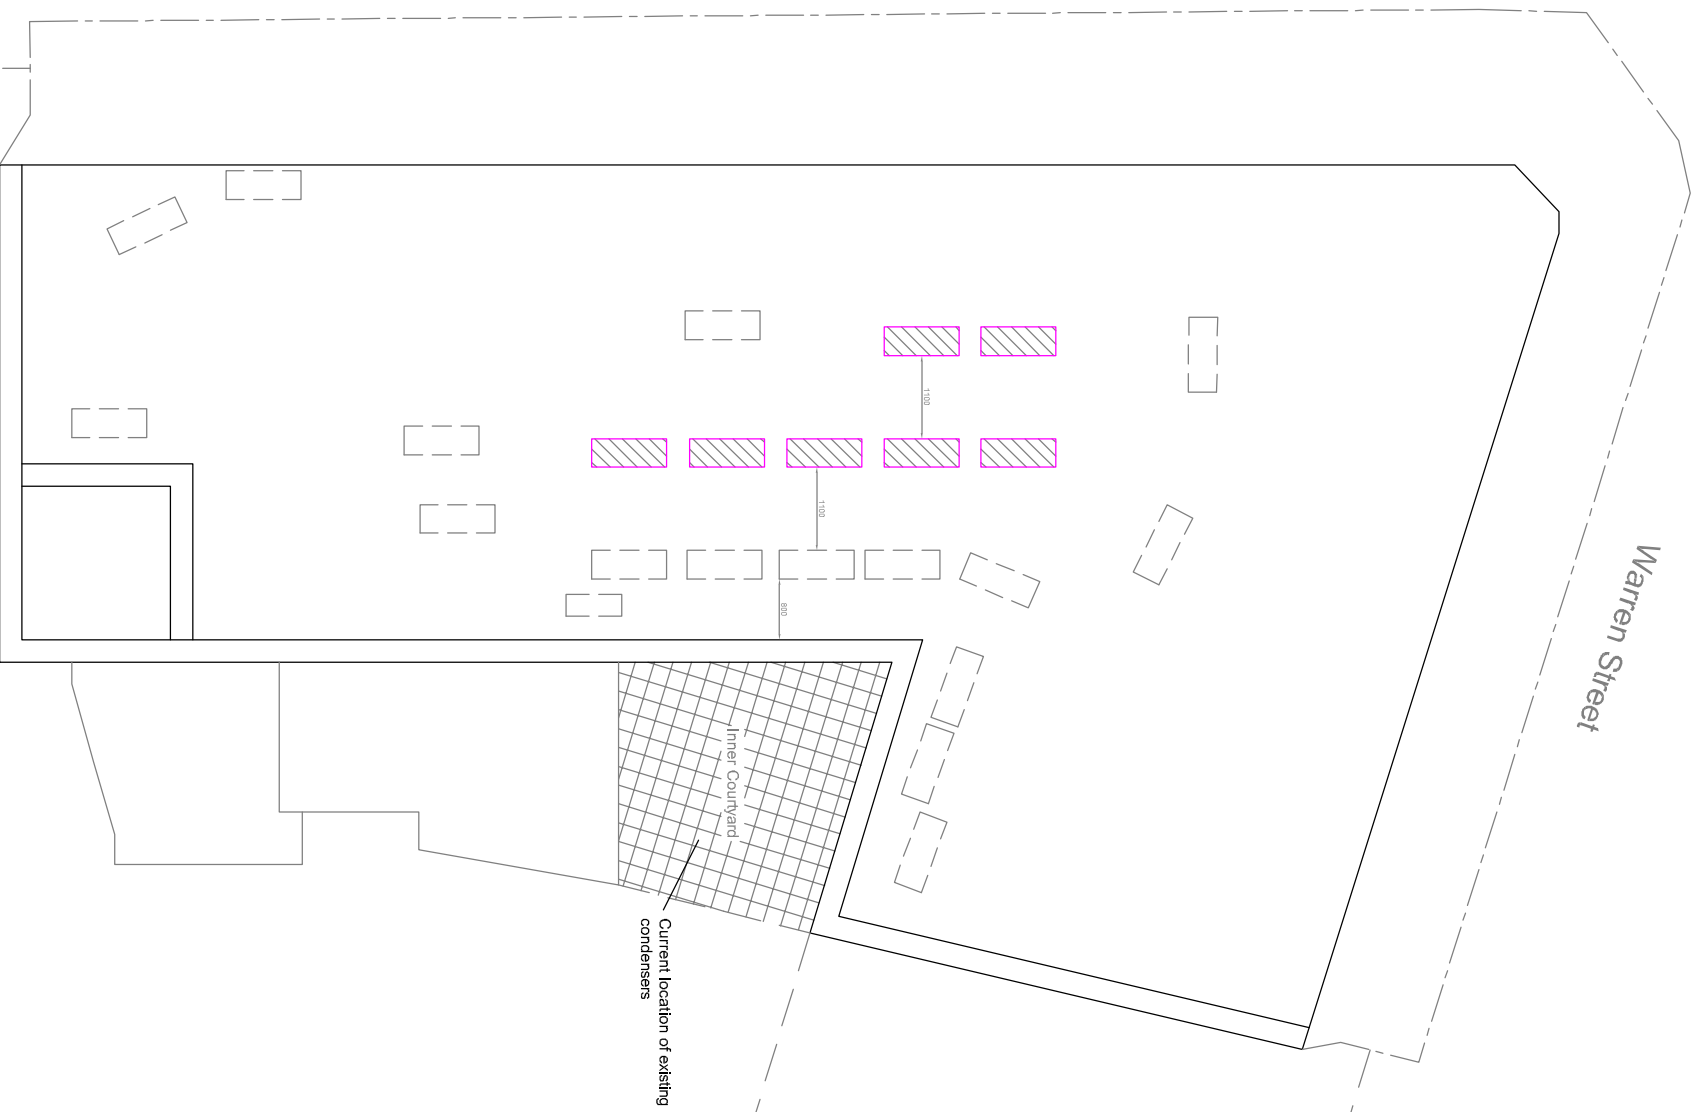





Basement level:
Current condenser location
Not To Scale

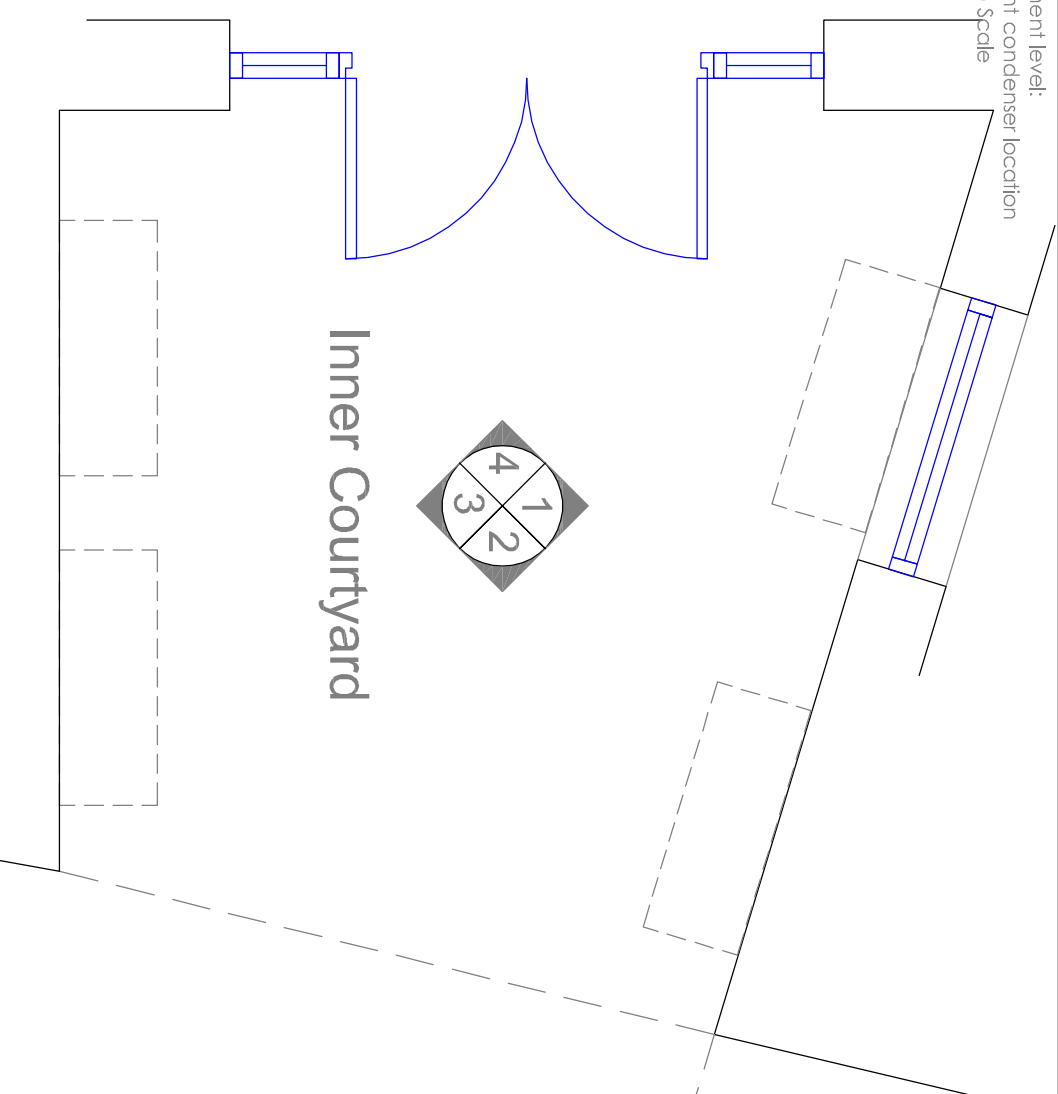

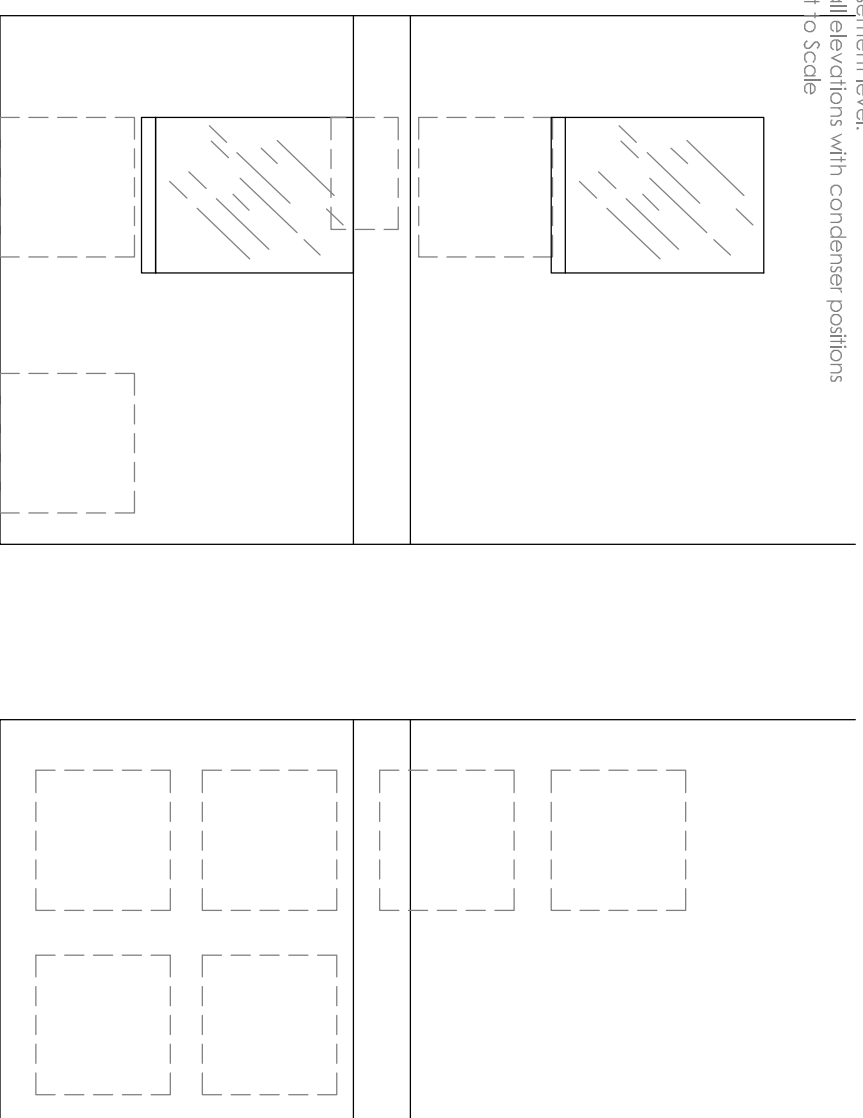Basement level:
Wall elevations with condenser positions
Not To Scale

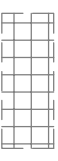

LEGEND

-  A/c Condenser - Multiple current positions #1
-  A/c Condenser - Existing
-  A/c Condenser - Proposed
-  Line of adjoining buildings

- #1
- All unistrut, pipe work and fixings to be removed.
 - Wall damage made good.
 - Brick surface to be painted.

NOTES: ALL DIMENSIONS TO BE CHECKED ON SITE BEFORE COMMENCING WORK OR MAKING SHOP DRAWINGS. NO DIMENSIONS TO BE SCALED FROM DRAWING. THIS DRAWING IS THE COPYRIGHT OF REVISIONR AND MUST NOT BE REPRODUCED WITHOUT WRITTEN PERMISSION.

AMENDMENTS

REVISION	DESCRIPTION	DATE
B	BASEMENT AND ELEVATIONS ITEMS ADDED WITH NOTE CLARIFICATIONS	04/03 2020
A	CURRENT PRELIMINARY CONDENSER POSITIONS WITH NOTES ADDED	01/03 2020

CLIENT
VSI

PROJECT
Aradco House
Cleveland Street

TITLE
Roof & Basement Levels
Proposed A/c Condenser Positions

SCALE
Various
DATE
29/01/20

DRAWING NUMBER
PIP03 PP ROOF B

revisionr
Tome/Torquoy/Devon
e / info@revisionr.co.uk
w / www.revisionr.co.uk