



Elevation A

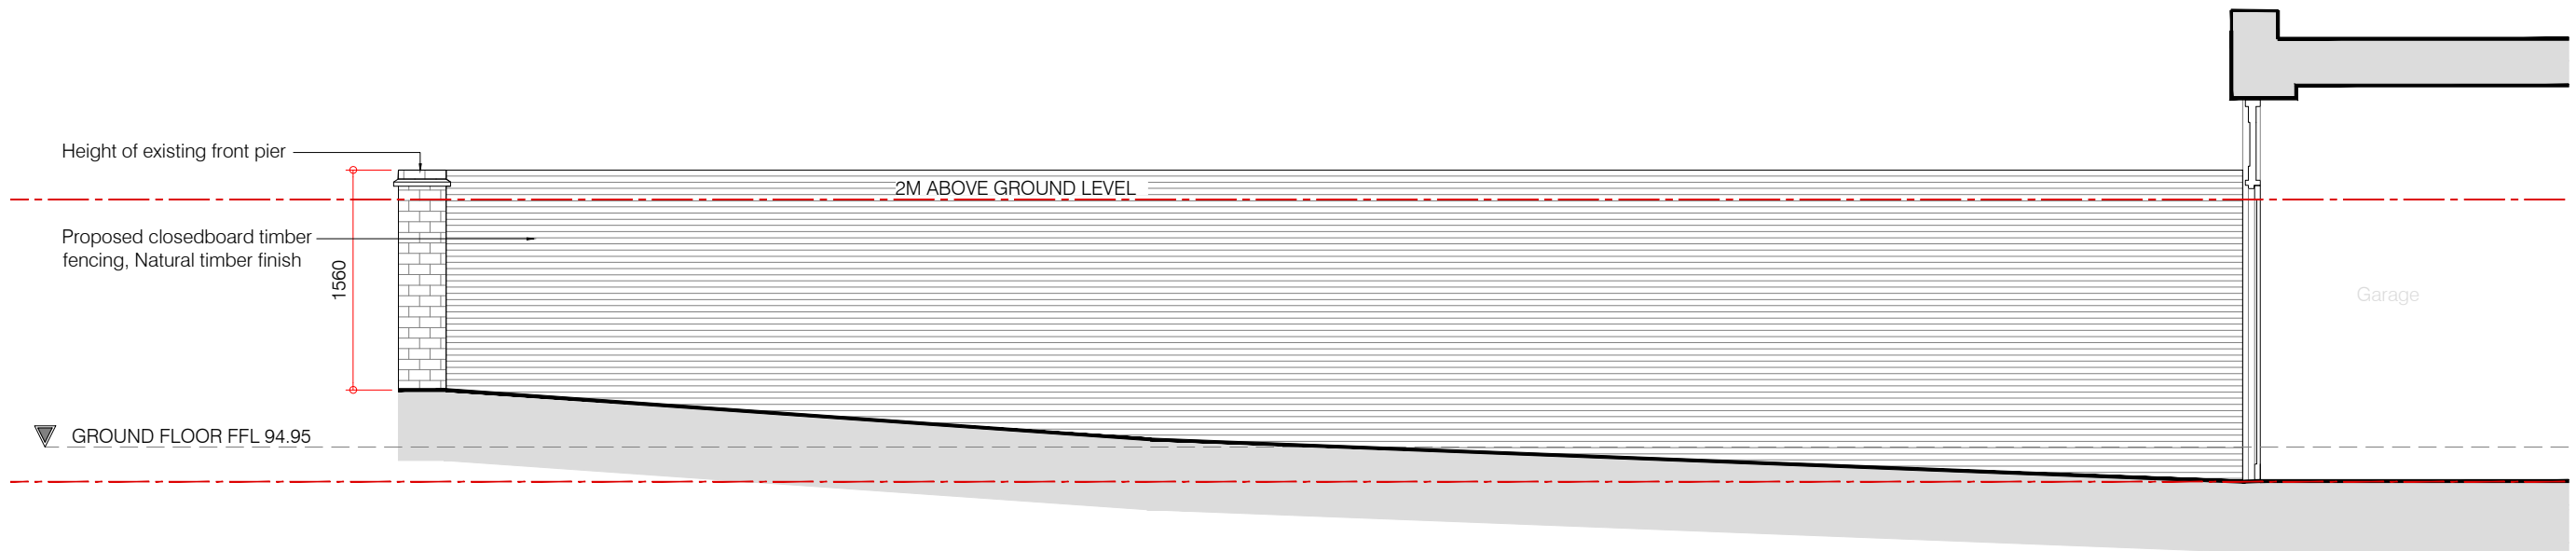

Elevation B

KEY PLAN

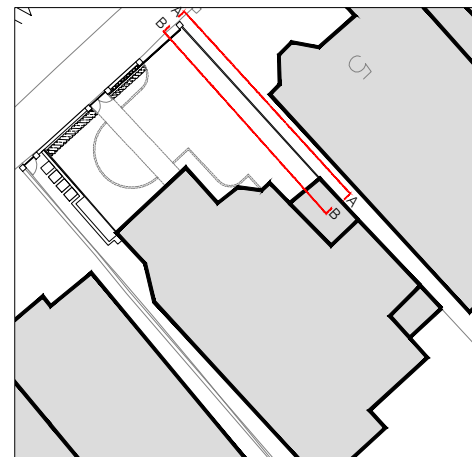

|   |  |  |  |                                 |  |   |  |
|---|--|--|--|---------------------------------|--|---|--|
| <p>Rev:    Comments:    By:    Date:</p>  |  |  |  | <p><b>PLANNING</b></p>          |  | <p>kyson</p>  |  |
| <p>Client:<br/>Rebecca Bard</p>   |  |  |  | <p>Studio</p>                   |  | <p>28 Scrutton Street<br/>London<br/>UK<br/>EC2A 4RP</p>                          |  |
| <p>Project Title:<br/>7 Oakhill Avenue, Hampstead, NW3 7RD</p>  |  |  |  | <p>Client:<br/>Rebecca Bard</p> |  | <p>T: +44(0) 20 7247 2462<br/>E: enquiries@kyson.co.uk<br/>W: www.kyson.co.uk</p> |  |
| <p>Drawing Title:<br/>Proposed North Side Elevations</p>  |  |  |  | <p>Scale:<br/>1:50@A3</p>       |  | <p>Date:<br/>Mar 20</p>   |  |
| <p>Do not scale this drawing. All dimensions must be checked on site. All rights reserved. No reproduction in any material form is permitted without consent.</p> |  |  |  | <p>Drawn:<br/>KK</p>            |  | <p>Checked:<br/>KK</p>  |  |
| <p>Project No.:<br/>536-17</p>  |  |  |  | <p>Drawing No.:<br/>3003</p>    |  | <p>Revision:<br/>-</p>  |  |