



Elevation A

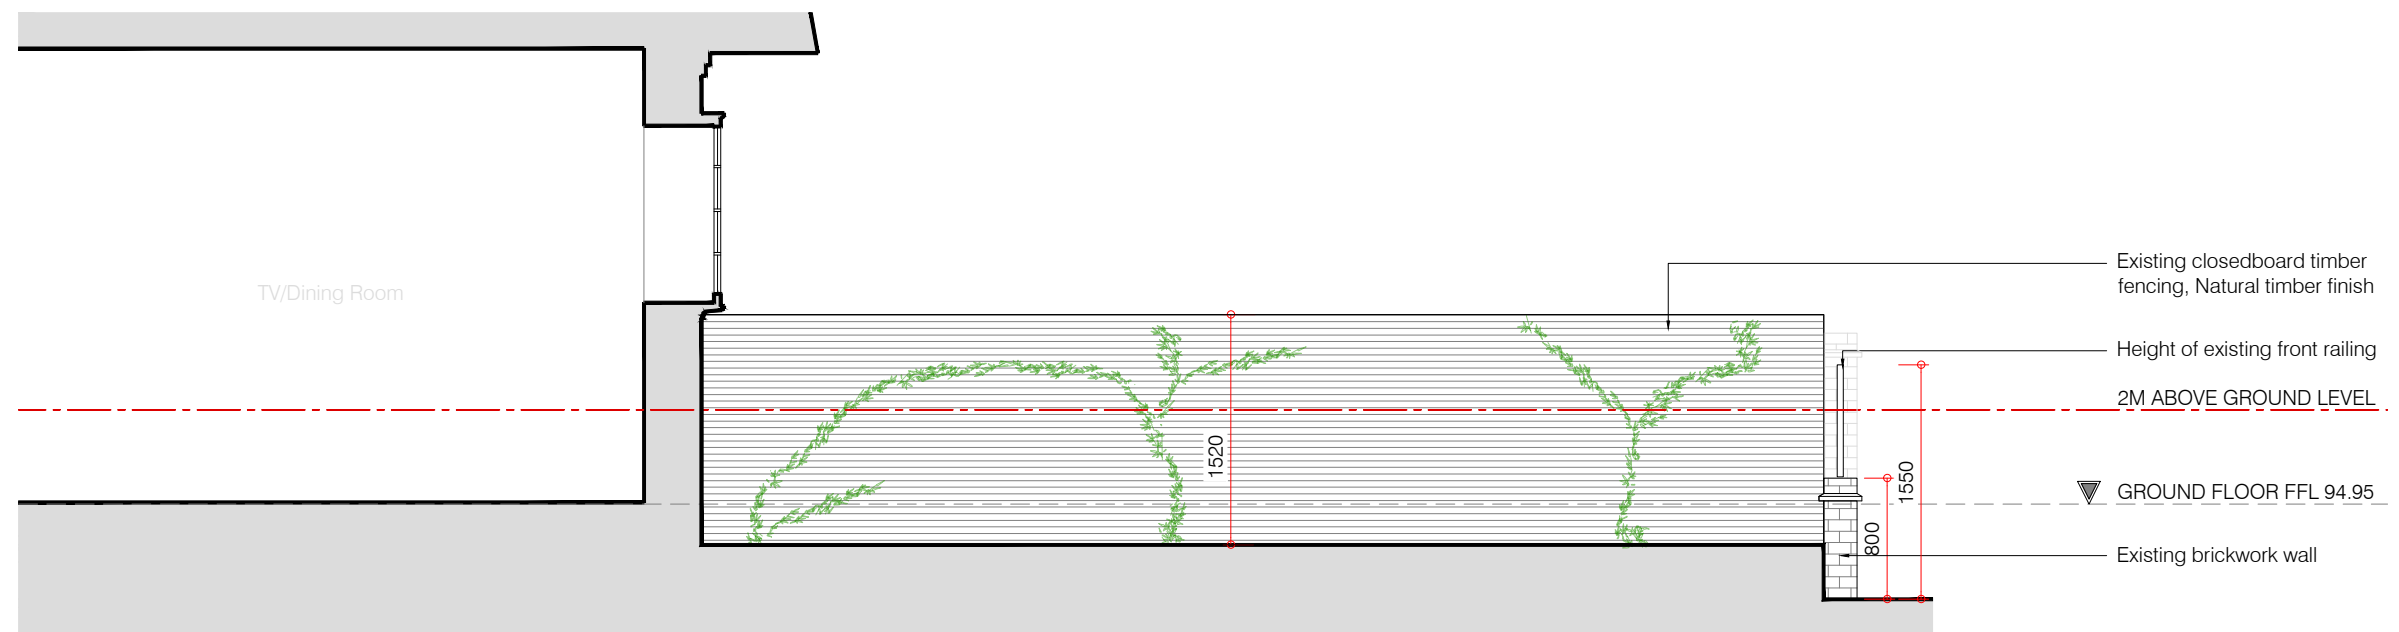

Elevation B

KEY PLAN

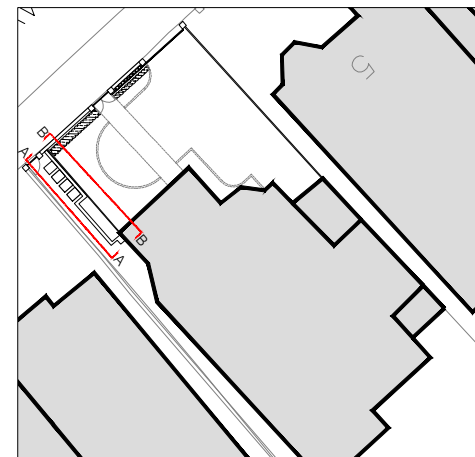

<p>Rev: Comments: By: Date:</p>				<p>PLANNING</p>		<p>kyson⁺</p>	
<p>Client: Rebecca Bard</p>				<p>Studio</p>		<p>28 Scrutton Street London UK EC2A 4RP</p>	
<p>Project Title: 7 Oakhill Avenue, Hampstead, NW3 7RD</p>				<p>Client: Rebecca Bard</p>		<p>T: +44(0) 20 7247 2462 E: enquiries@kyson.co.uk W: www.kyson.co.uk</p>	
<p>Drawing Title: Existing South Side Elevations</p>				<p>Scale: Date: Drawn: Checked:</p>		<p>Project No.: Drawing No.: Revision:</p>	
<p>Do not scale this drawing. All dimensions must be checked on site. All rights reserved. No reproduction in any material form is permitted without consent.</p>				<p>1:50@A3 Mar 20 KK KK</p>		<p>536-17 3000 -</p>	