


garden

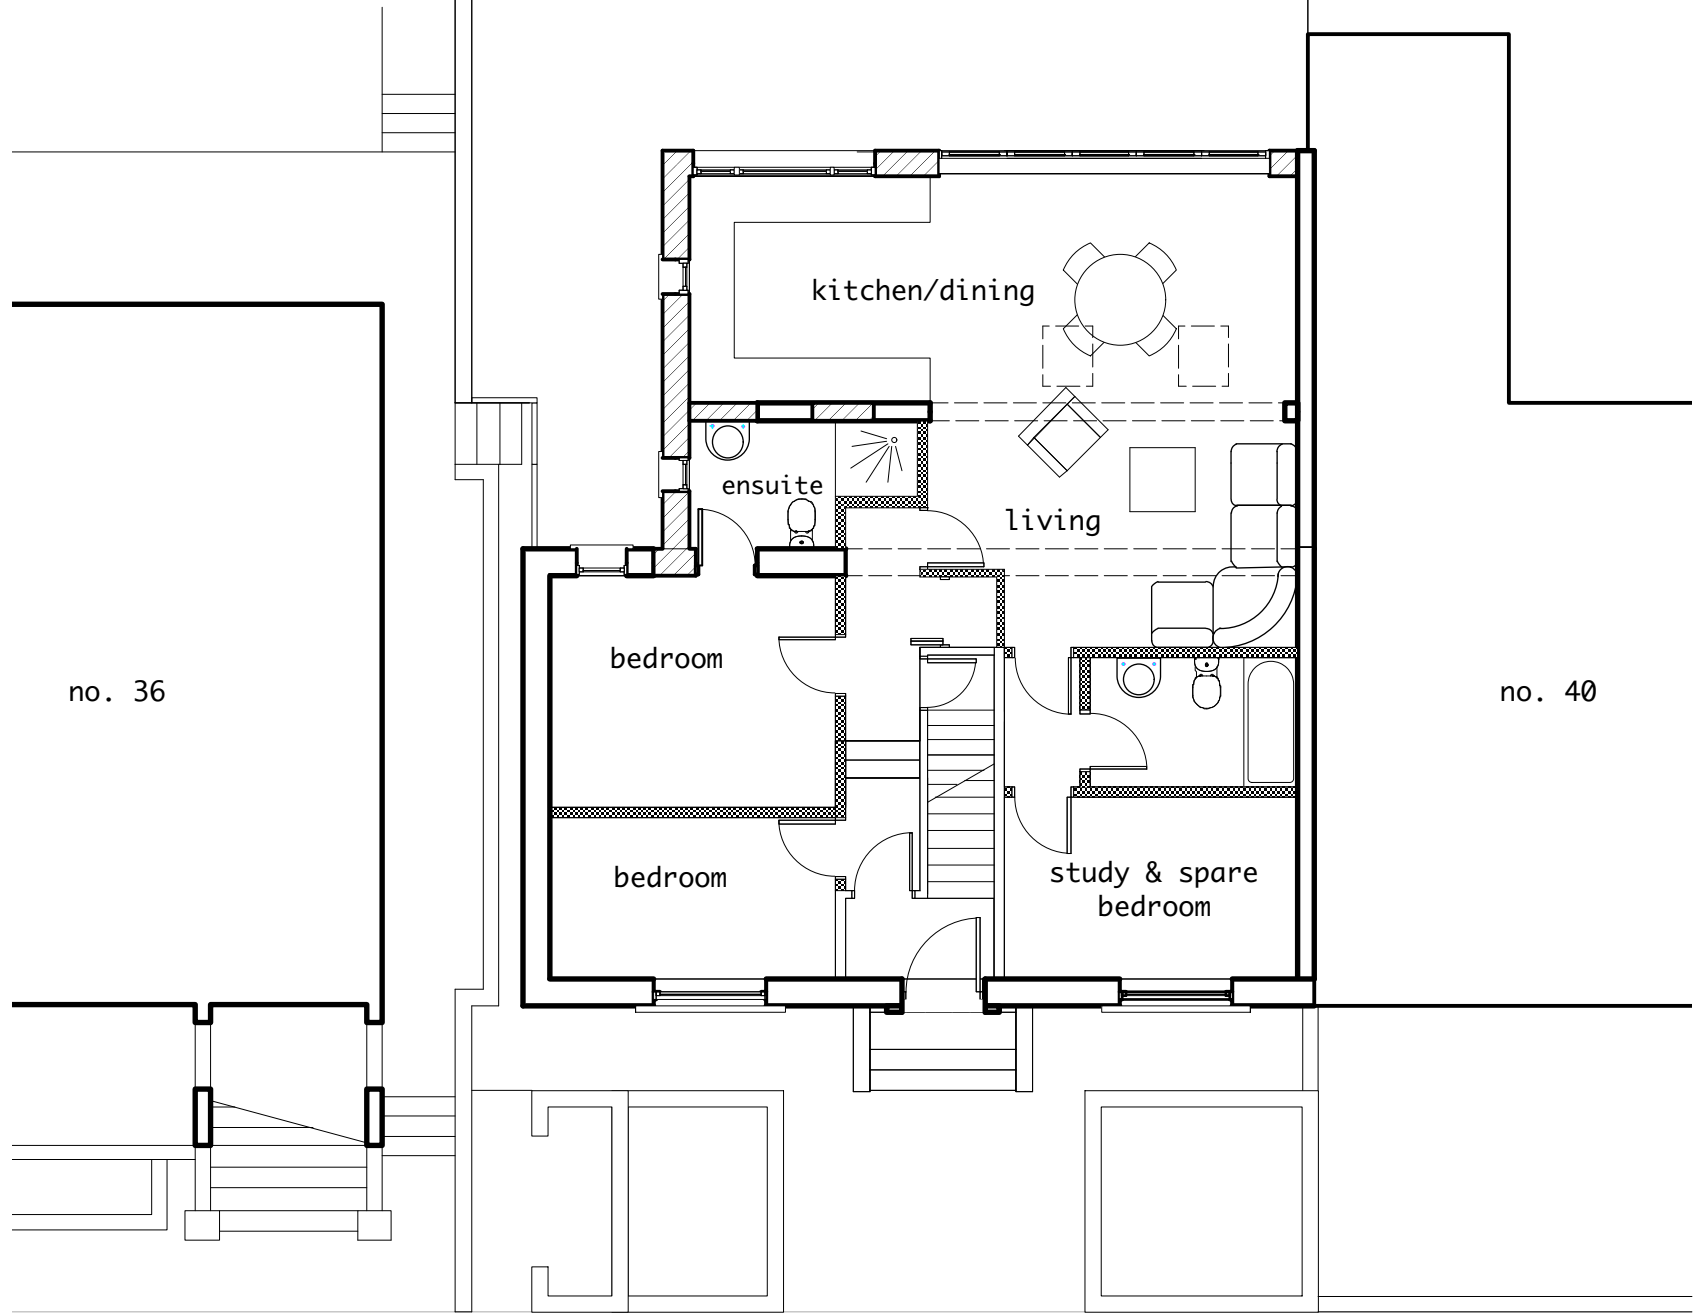


no. 36

no. 40

38 BARTHOLOMEW RD

BARTHOLOMEW ROAD

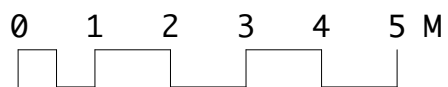

Tom Young Architects own copyright for this drawing		DISCIPLINE A = architectural S = structural M = mechanical E = electrical		TOM YOUNG ARCHITECTS 19 Bassett St London NW5 4PG 020 7482 6150 tom@tomyoungarchitects.co.uk
PROJECT TITLE	38a Bartholomew Rd	SERIES 1 site, roof, floor plans 2 elevations 3 sections 4 enlarged plans, elevations & sections 5 details 7 views 8 schedules		
JOB NUMBER	1901	proposed site plan		discipline : series : sheet : rev
SCALE	1:100			A : 01 : 10 : a
DATE	12/3/20			
ISSUE	Camden			
CAD-FILE	1901-AD			