


# 81 PARKHILL ROAD - Drawing Pack


Part retrospective planning for a side dormer extension  
and full planning for a rear dormer extension

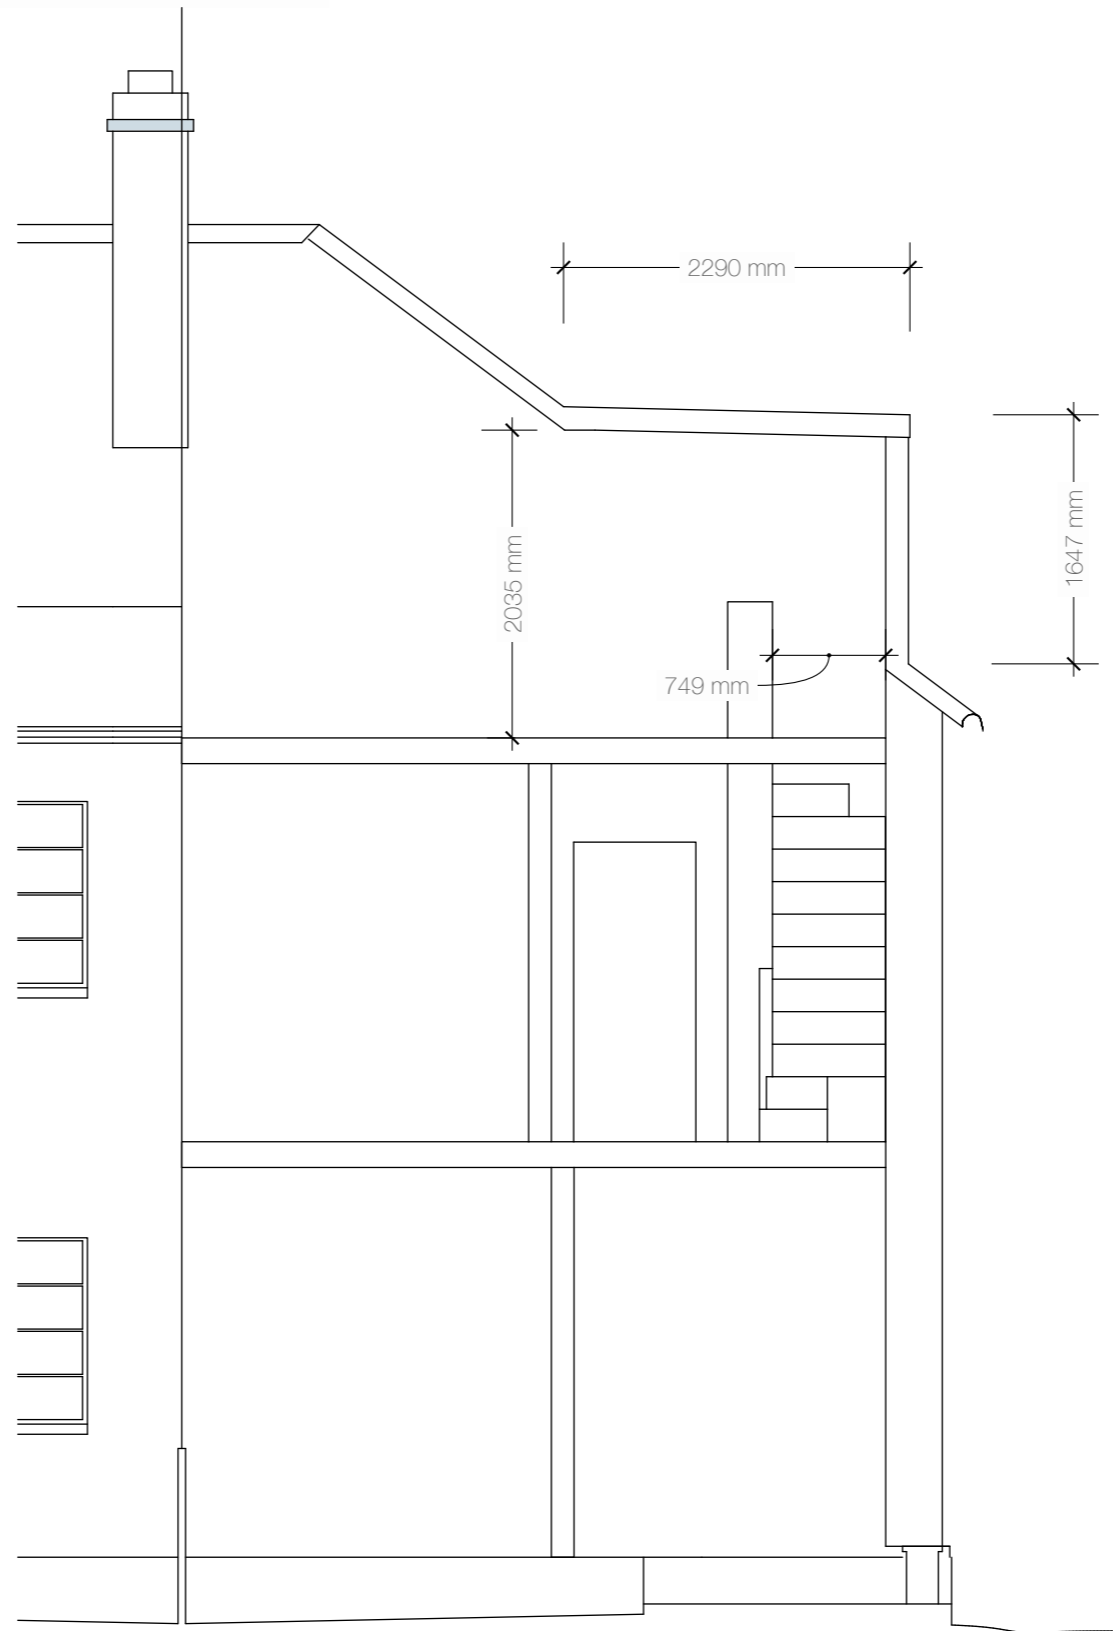

Proposed Retrospective section 1:50 (to be retained as existing)  
Drawing no. 081PAR-S-01

# 81 PARKHILL ROAD - Drawing Pack

Part retrospective planning for a side dormer extension  
and full planning for a rear dormer extension

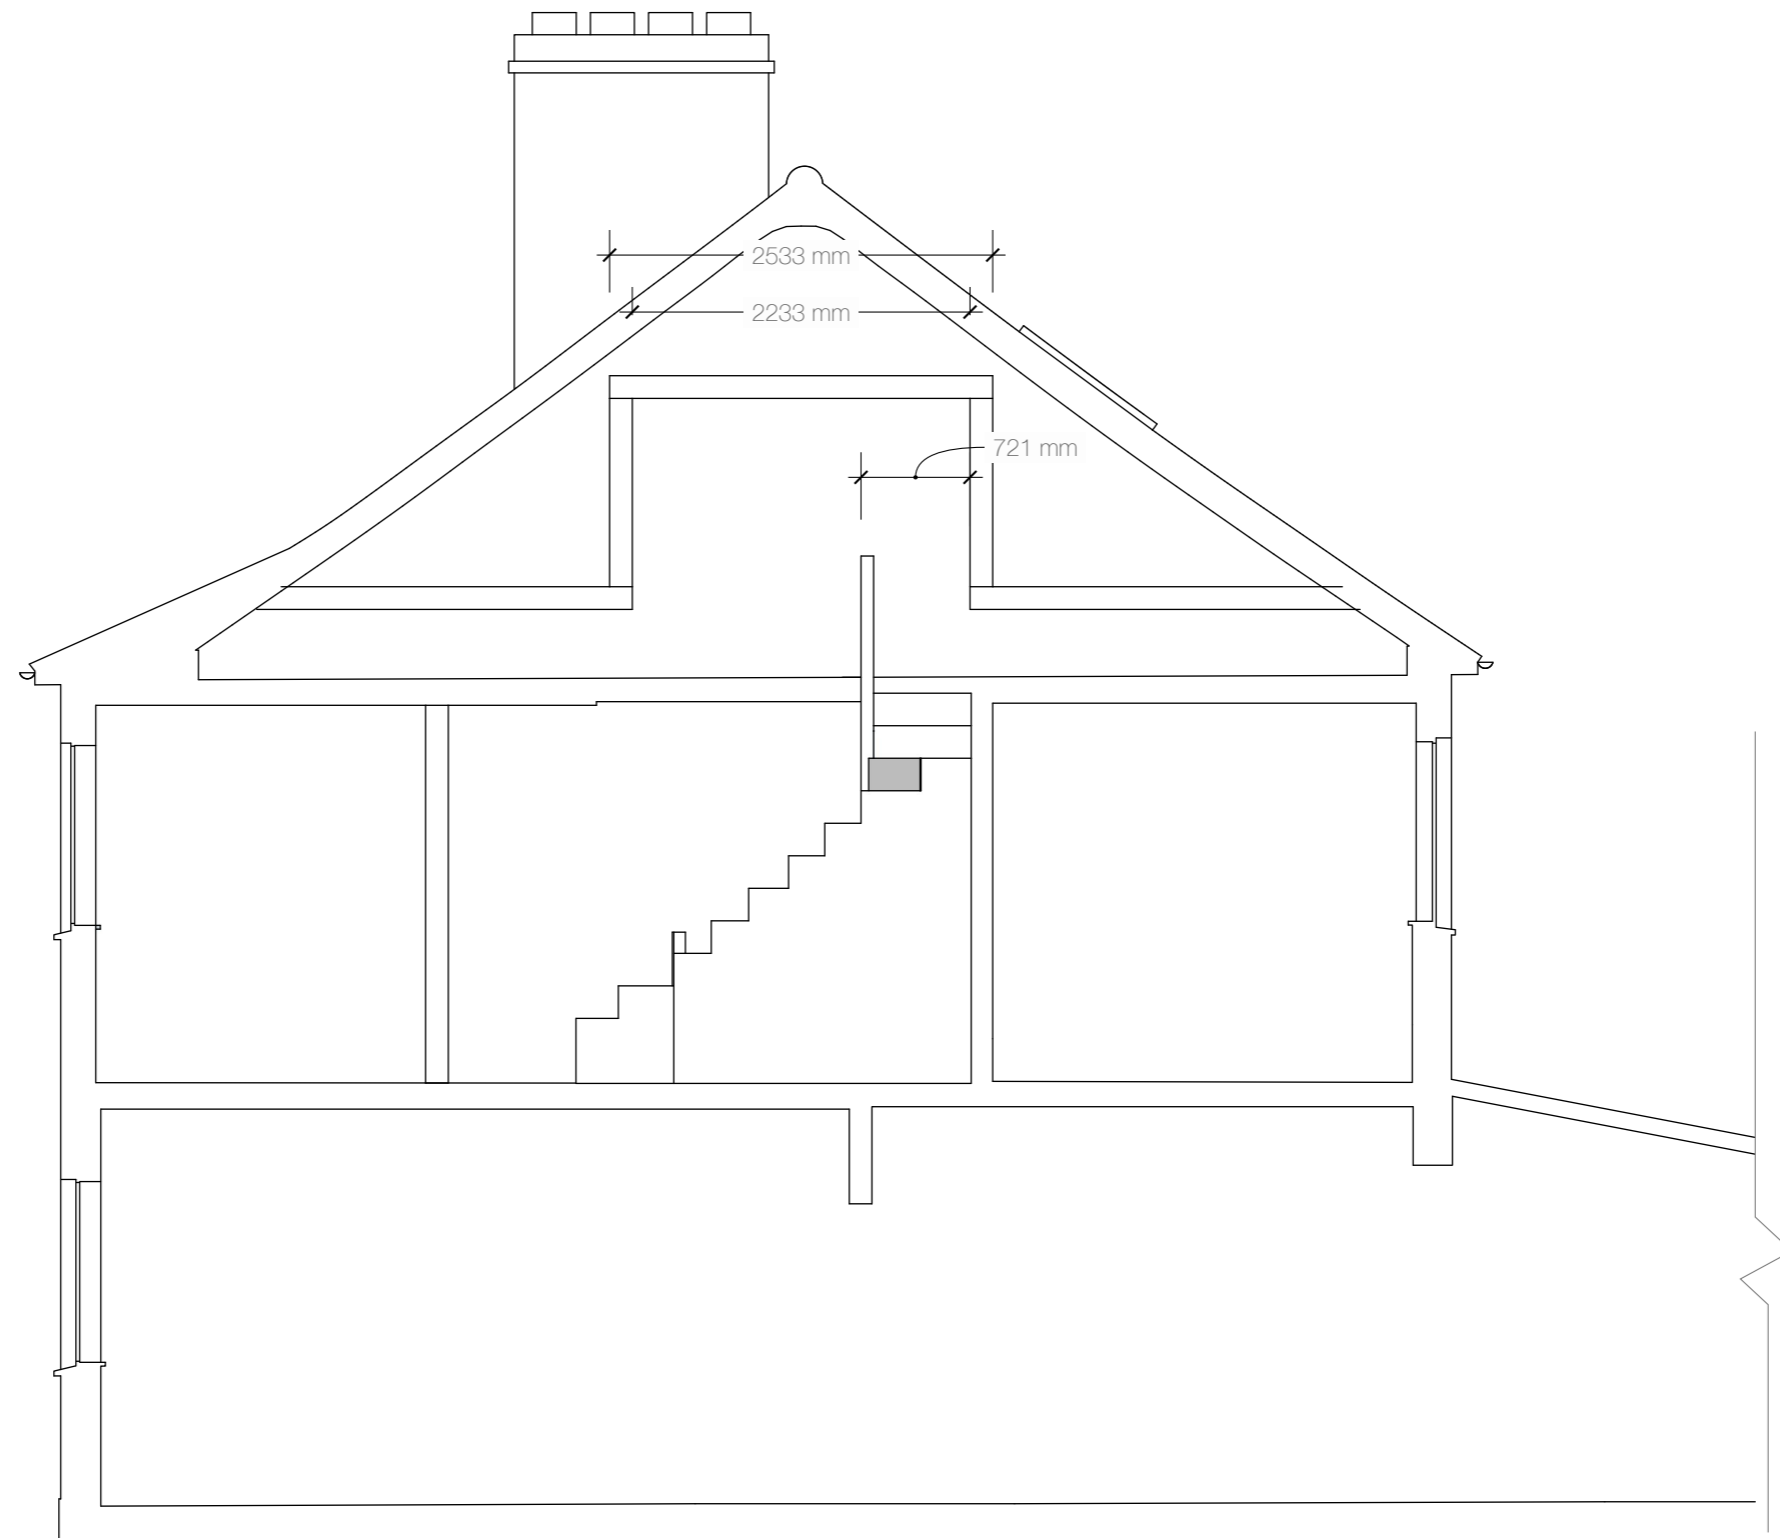

Proposed Retrospective section 1:50 (to be retained as existing)  
Drawing no. 081PAR-S-02