




01 - Lower level glazed roof gutter - Elevation detail

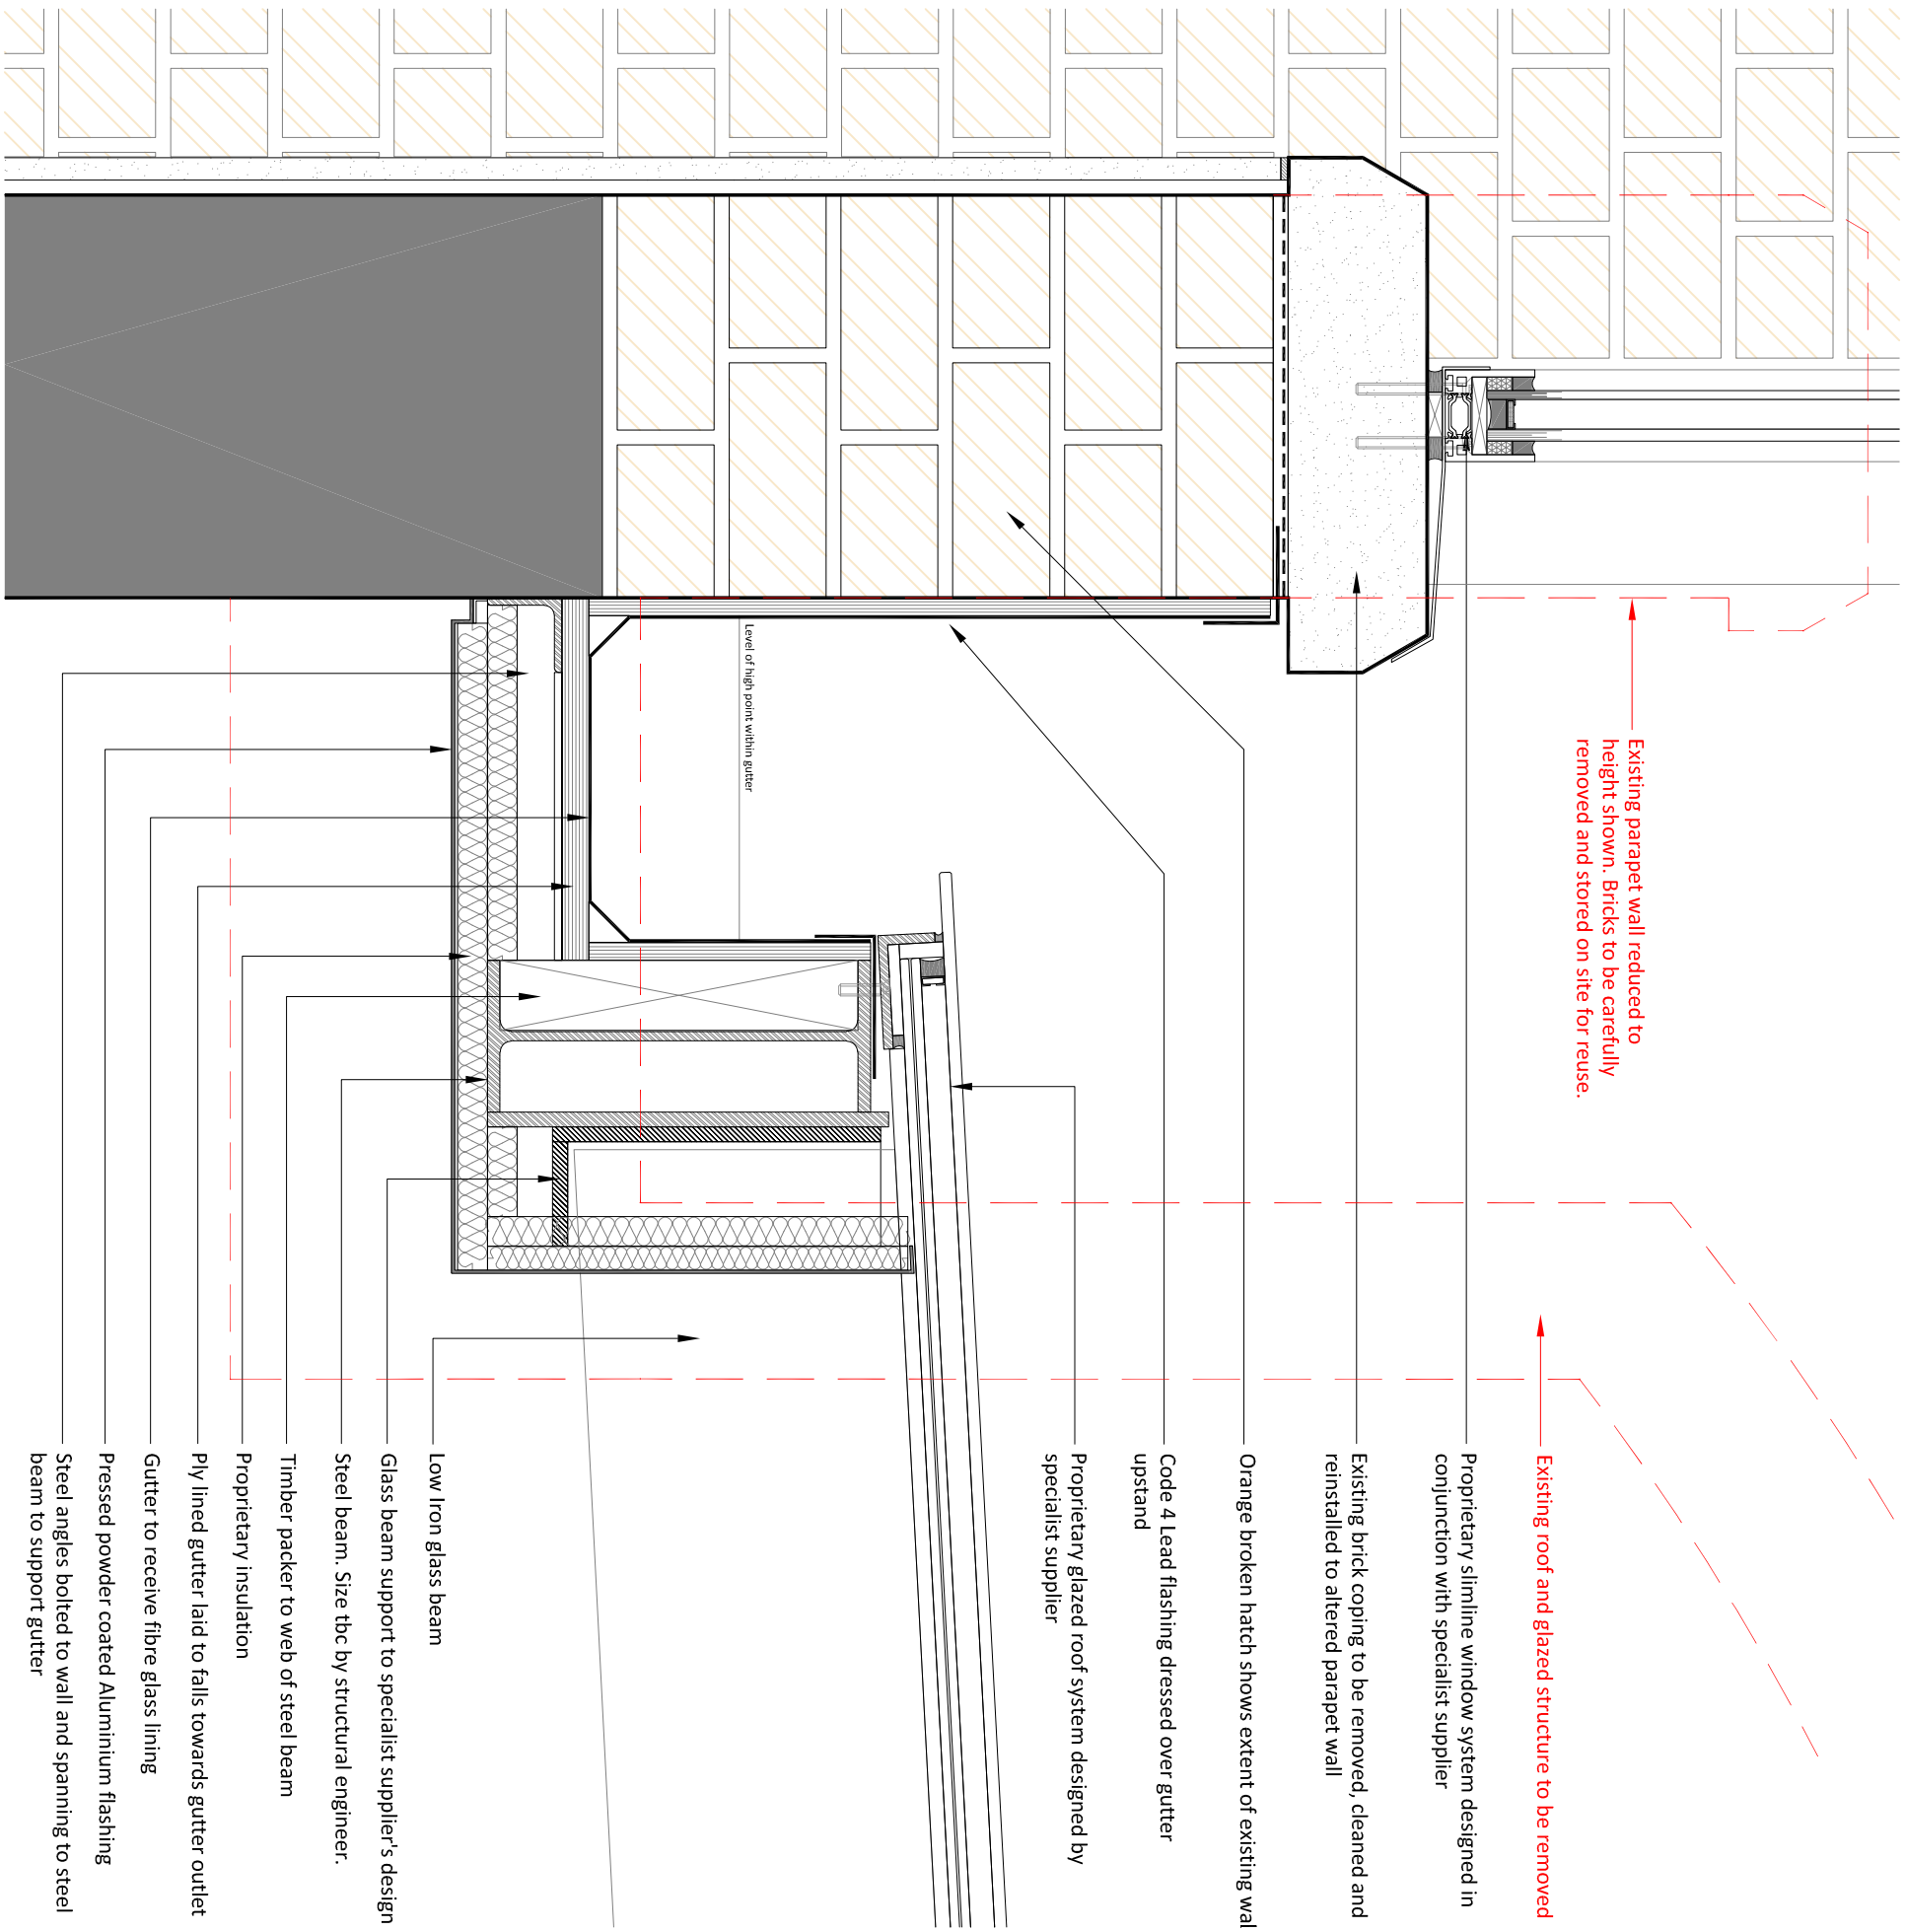

02 - Lower level glazed roof gutter - Sectional detail

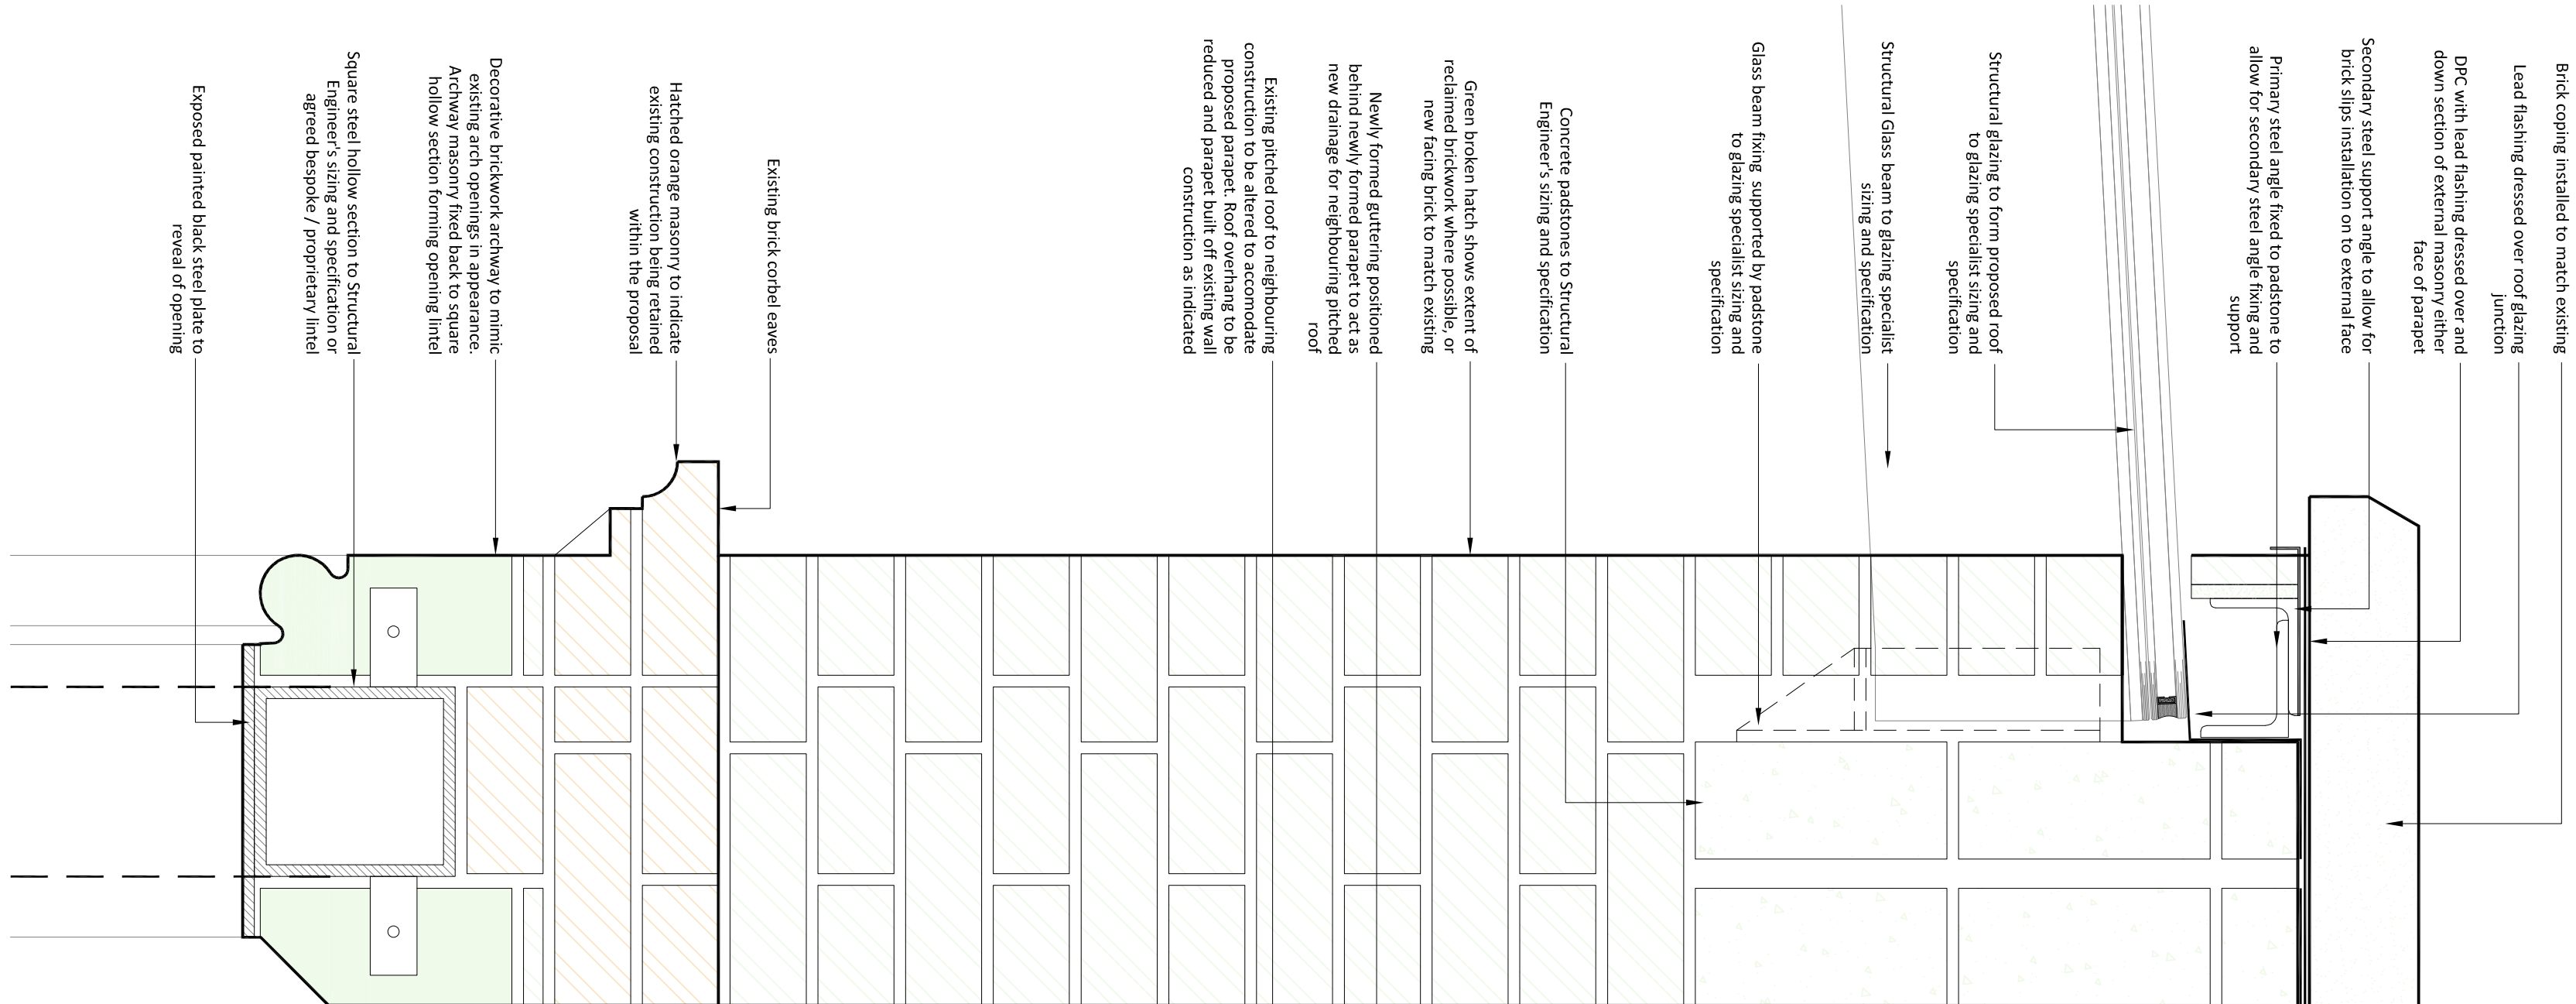

03 - Extended parapet and glazed roof junction - Sectional detail

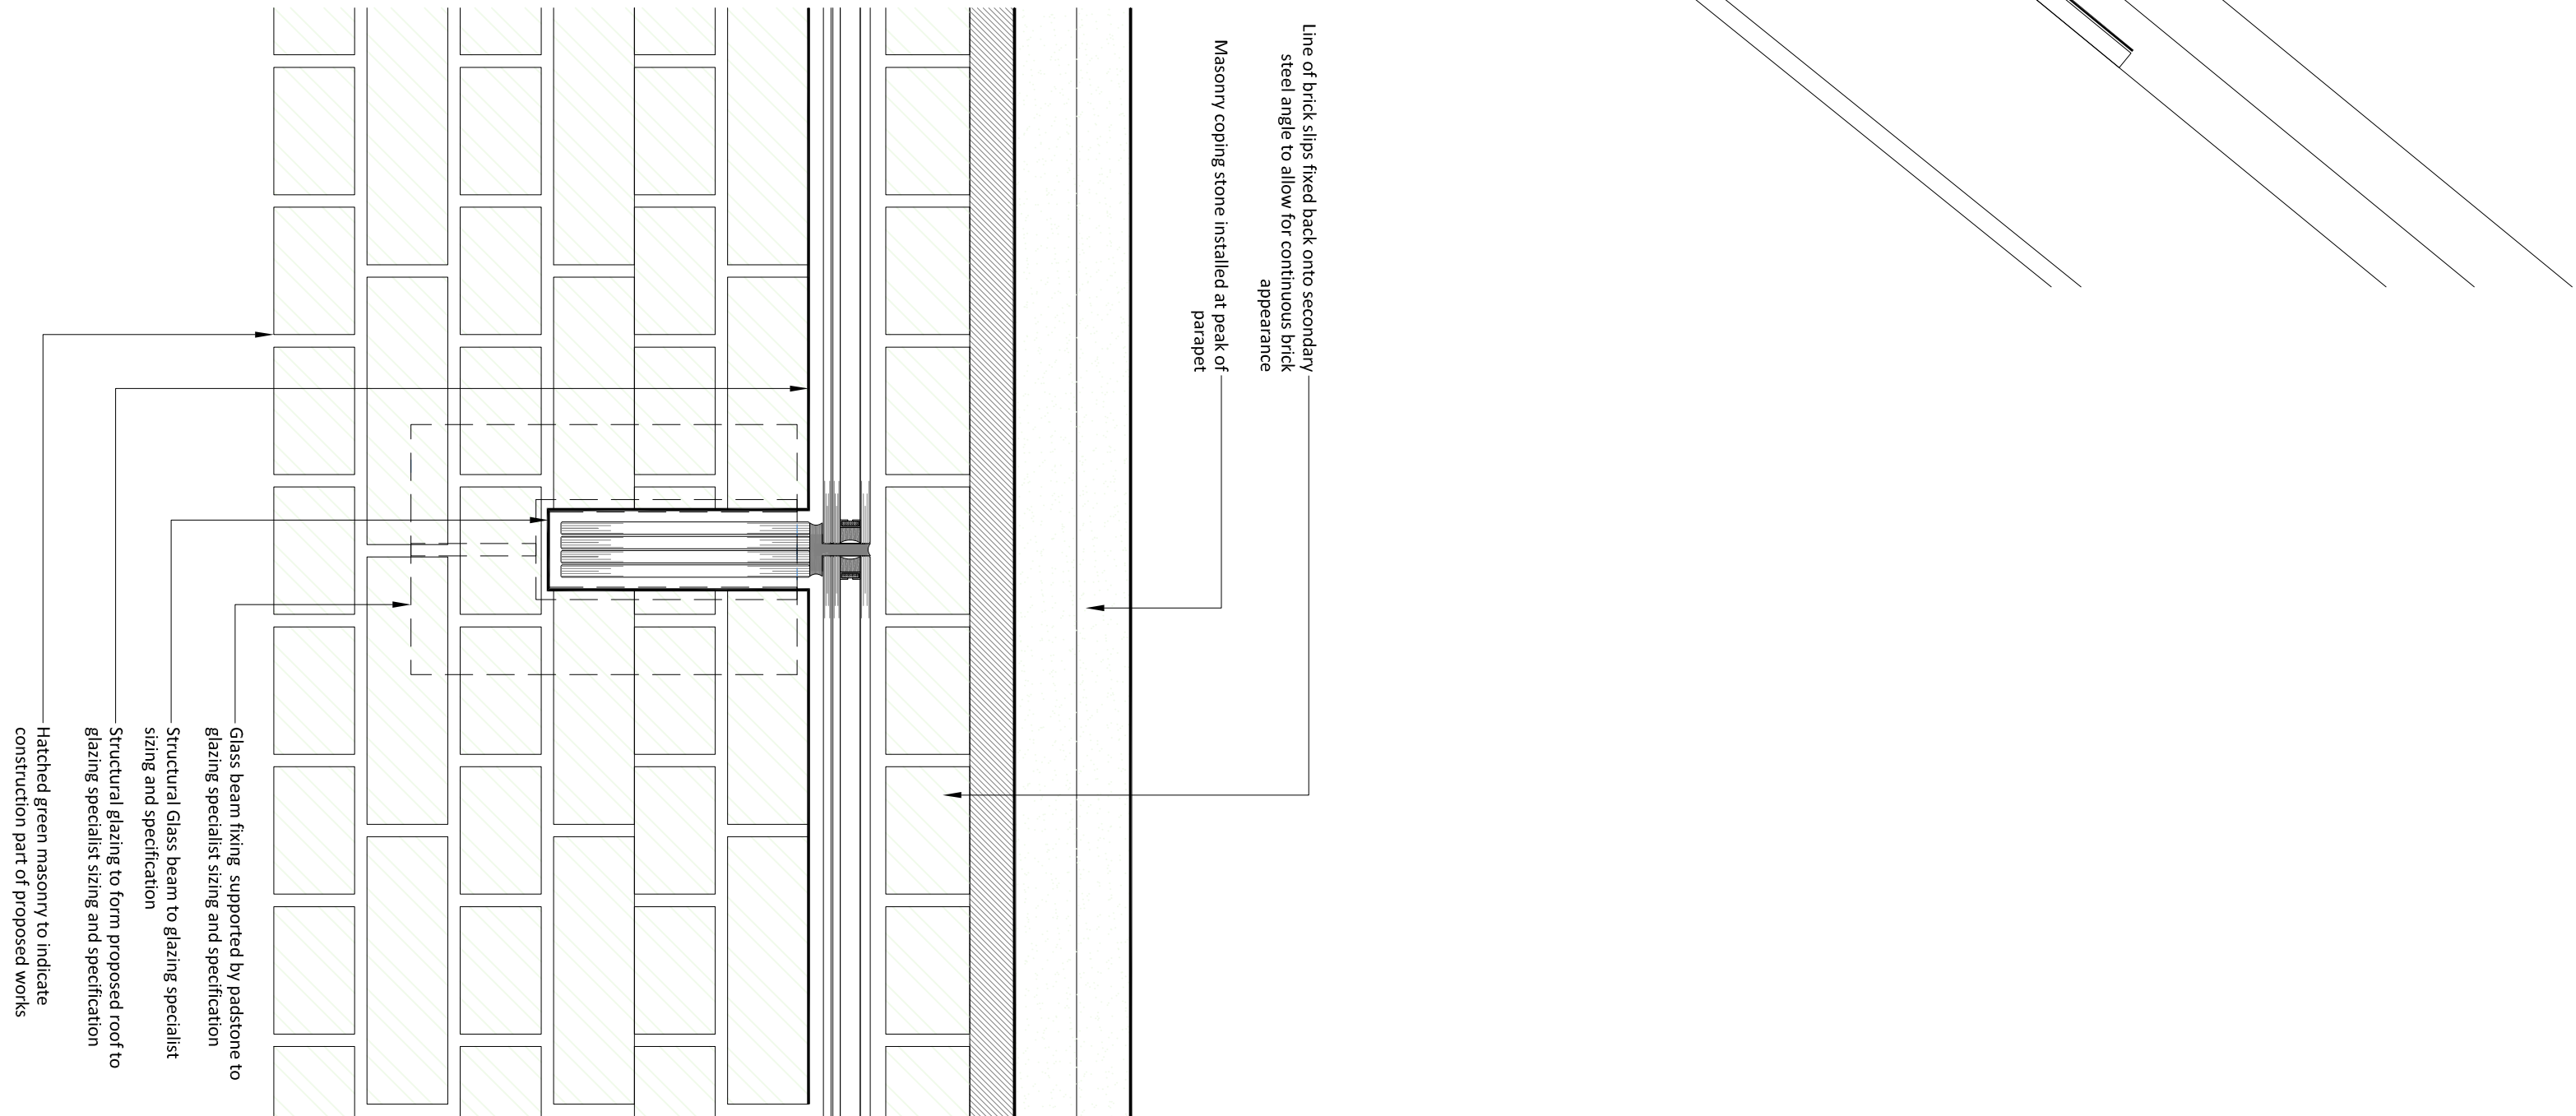

04 - Extended parapet and glazed roof junction - Elevation detail

PLANNING

Drawing: Lower glazed roof gutter & raised parapet details

Project No: 19019

Scale: 1:5

Draw No: PO24

Rev: -

Project/Client: A1 Studios

Location: Lyndhurst Hall, London