



Existing external elevation

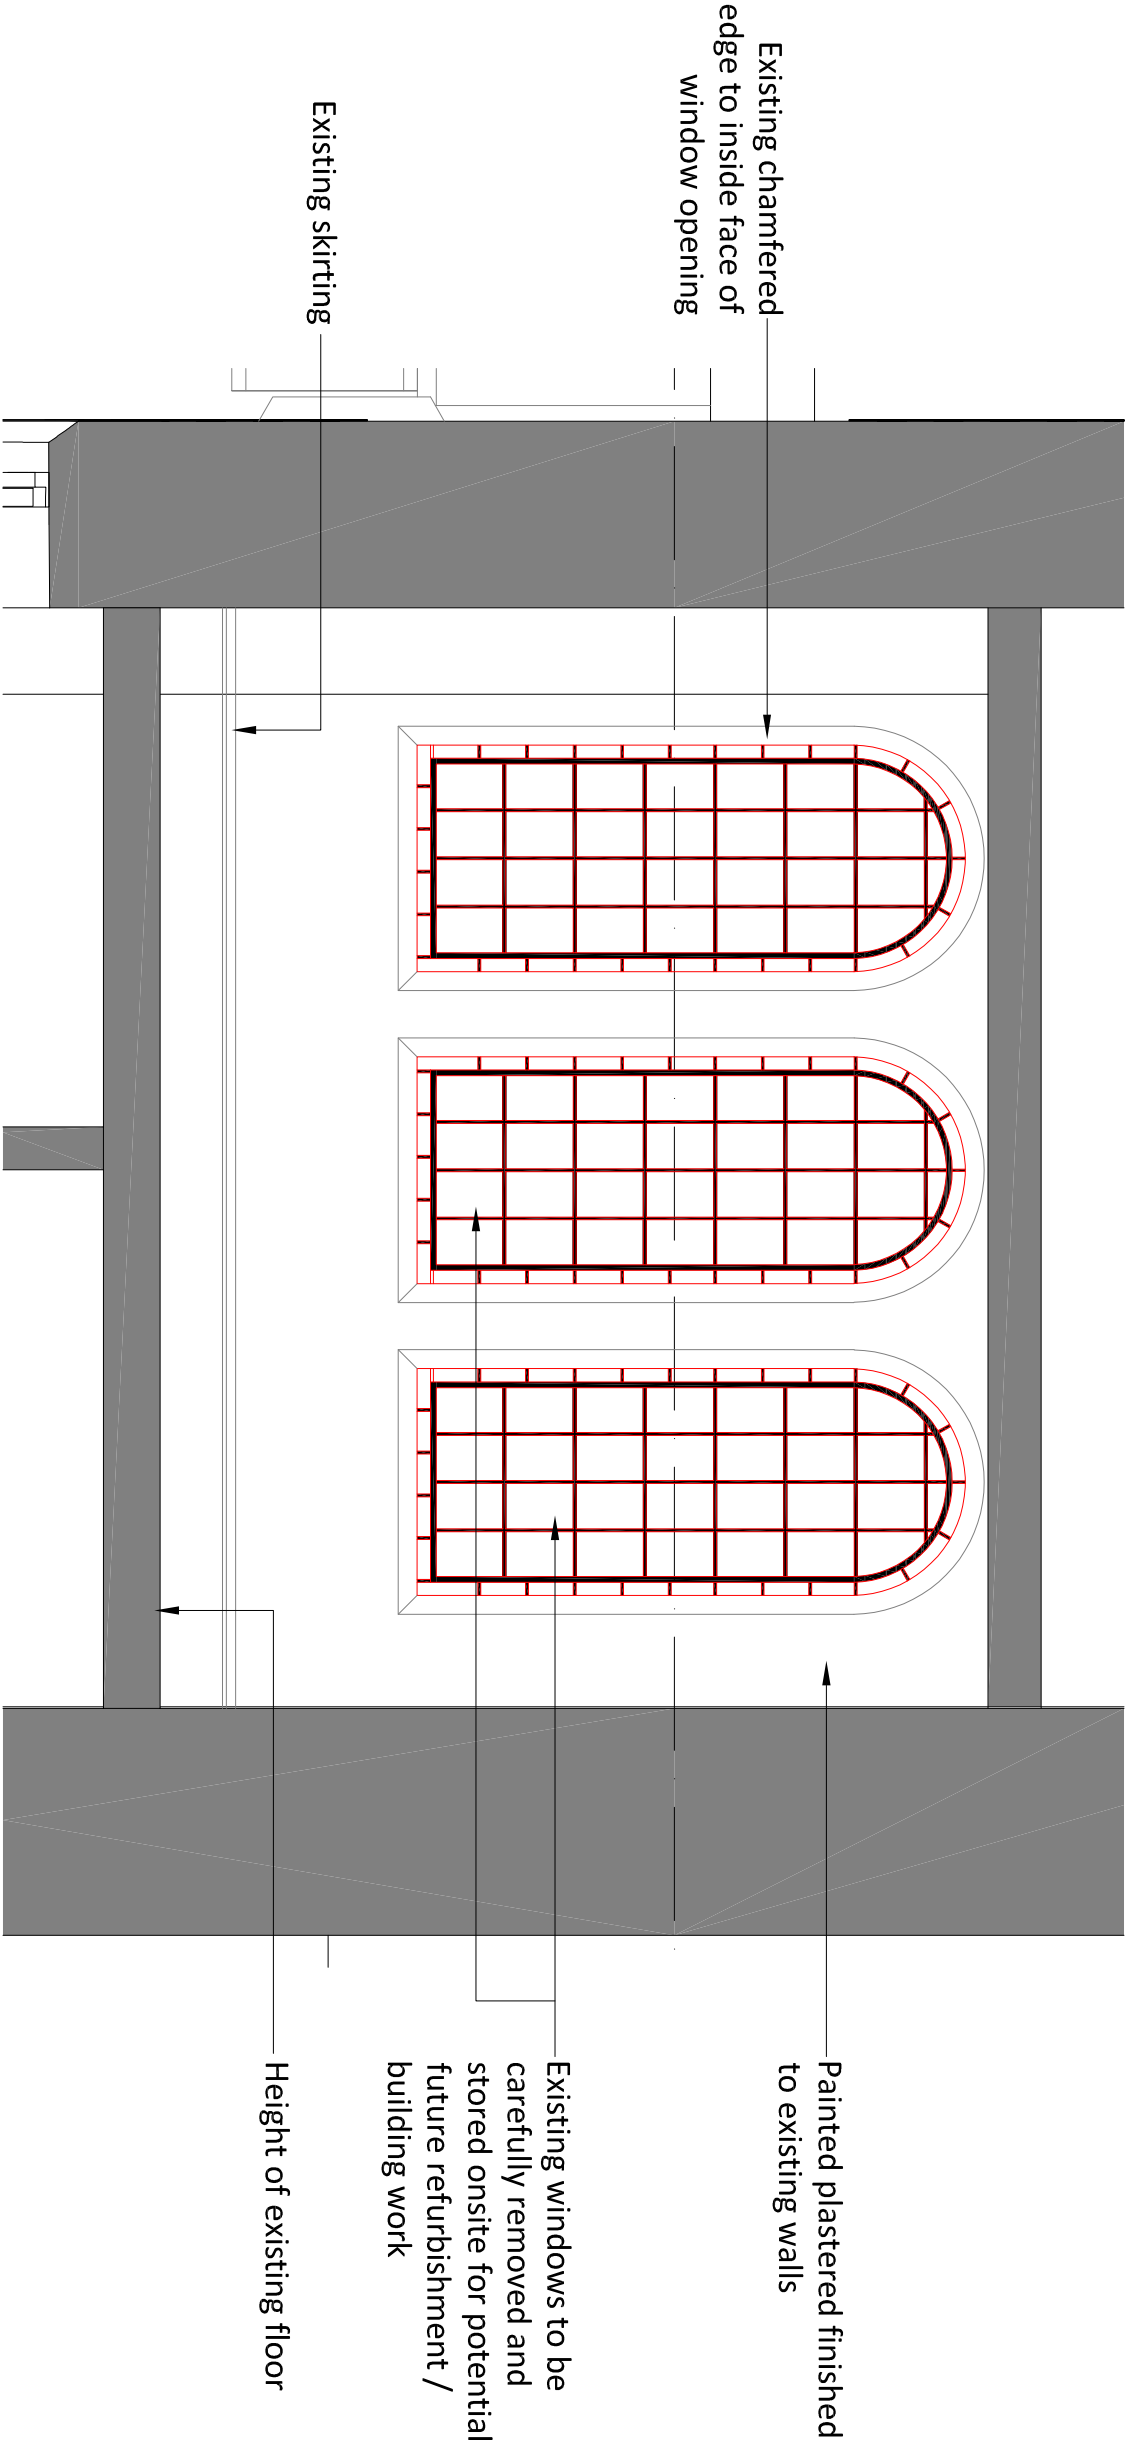


Existing internal elevation



Photo of existing triple arched window from roof

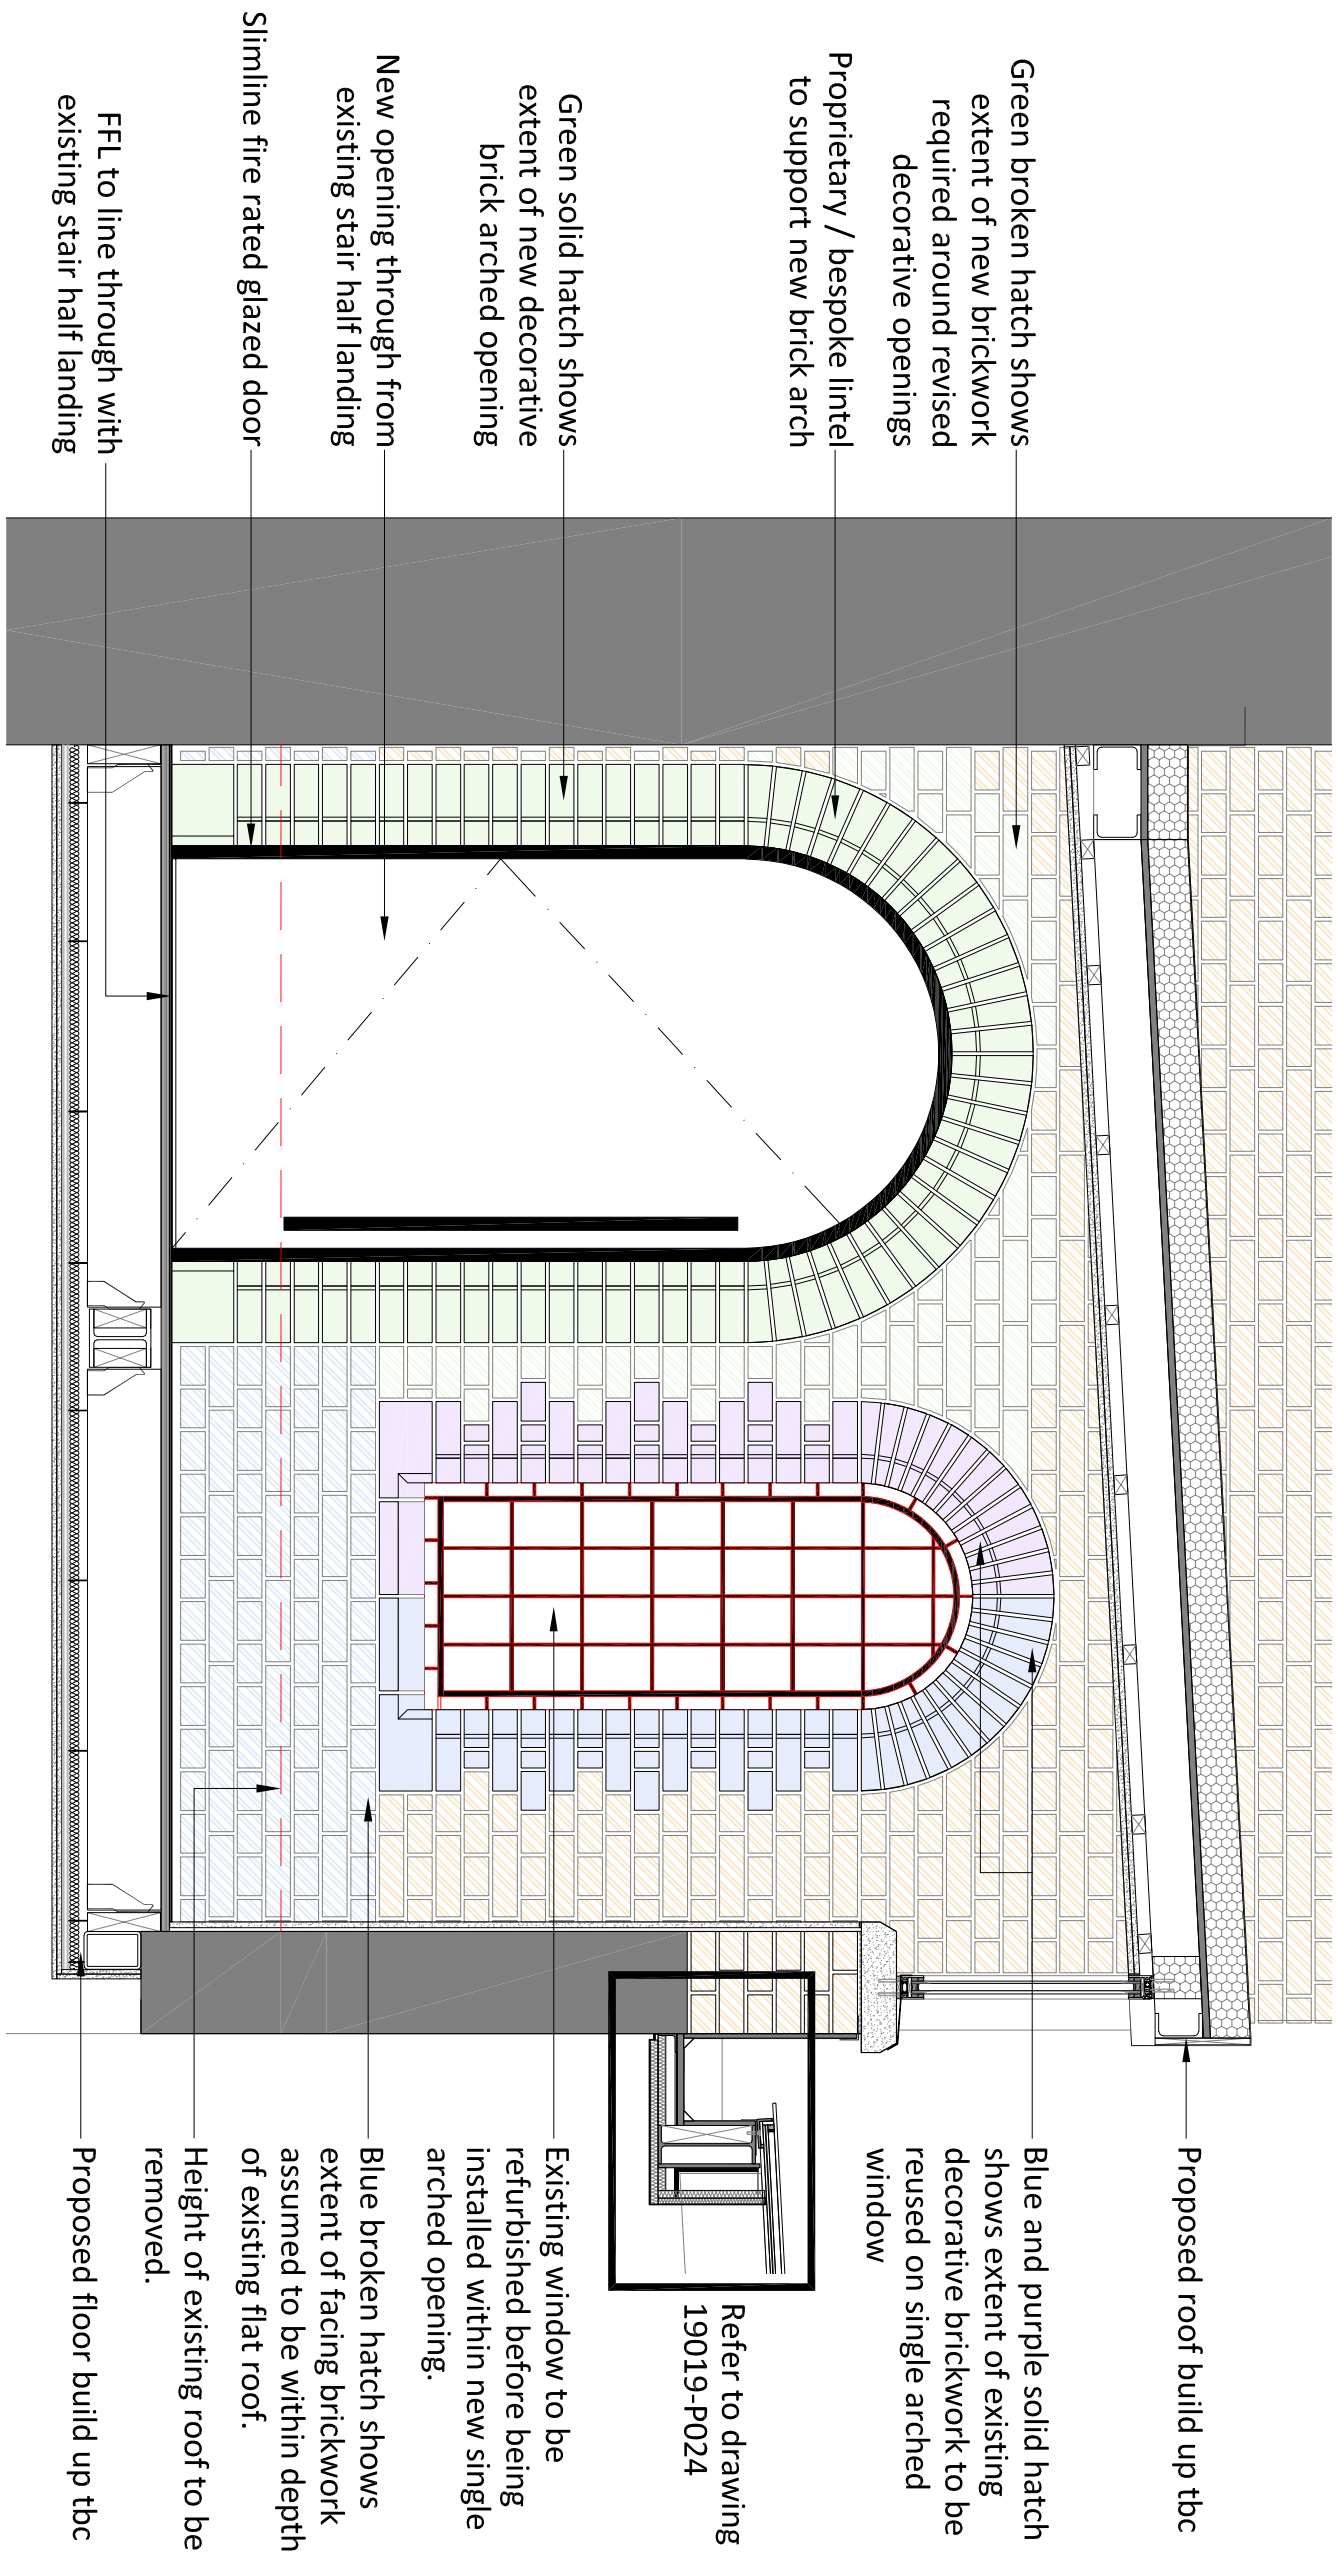

Proposed external elevation

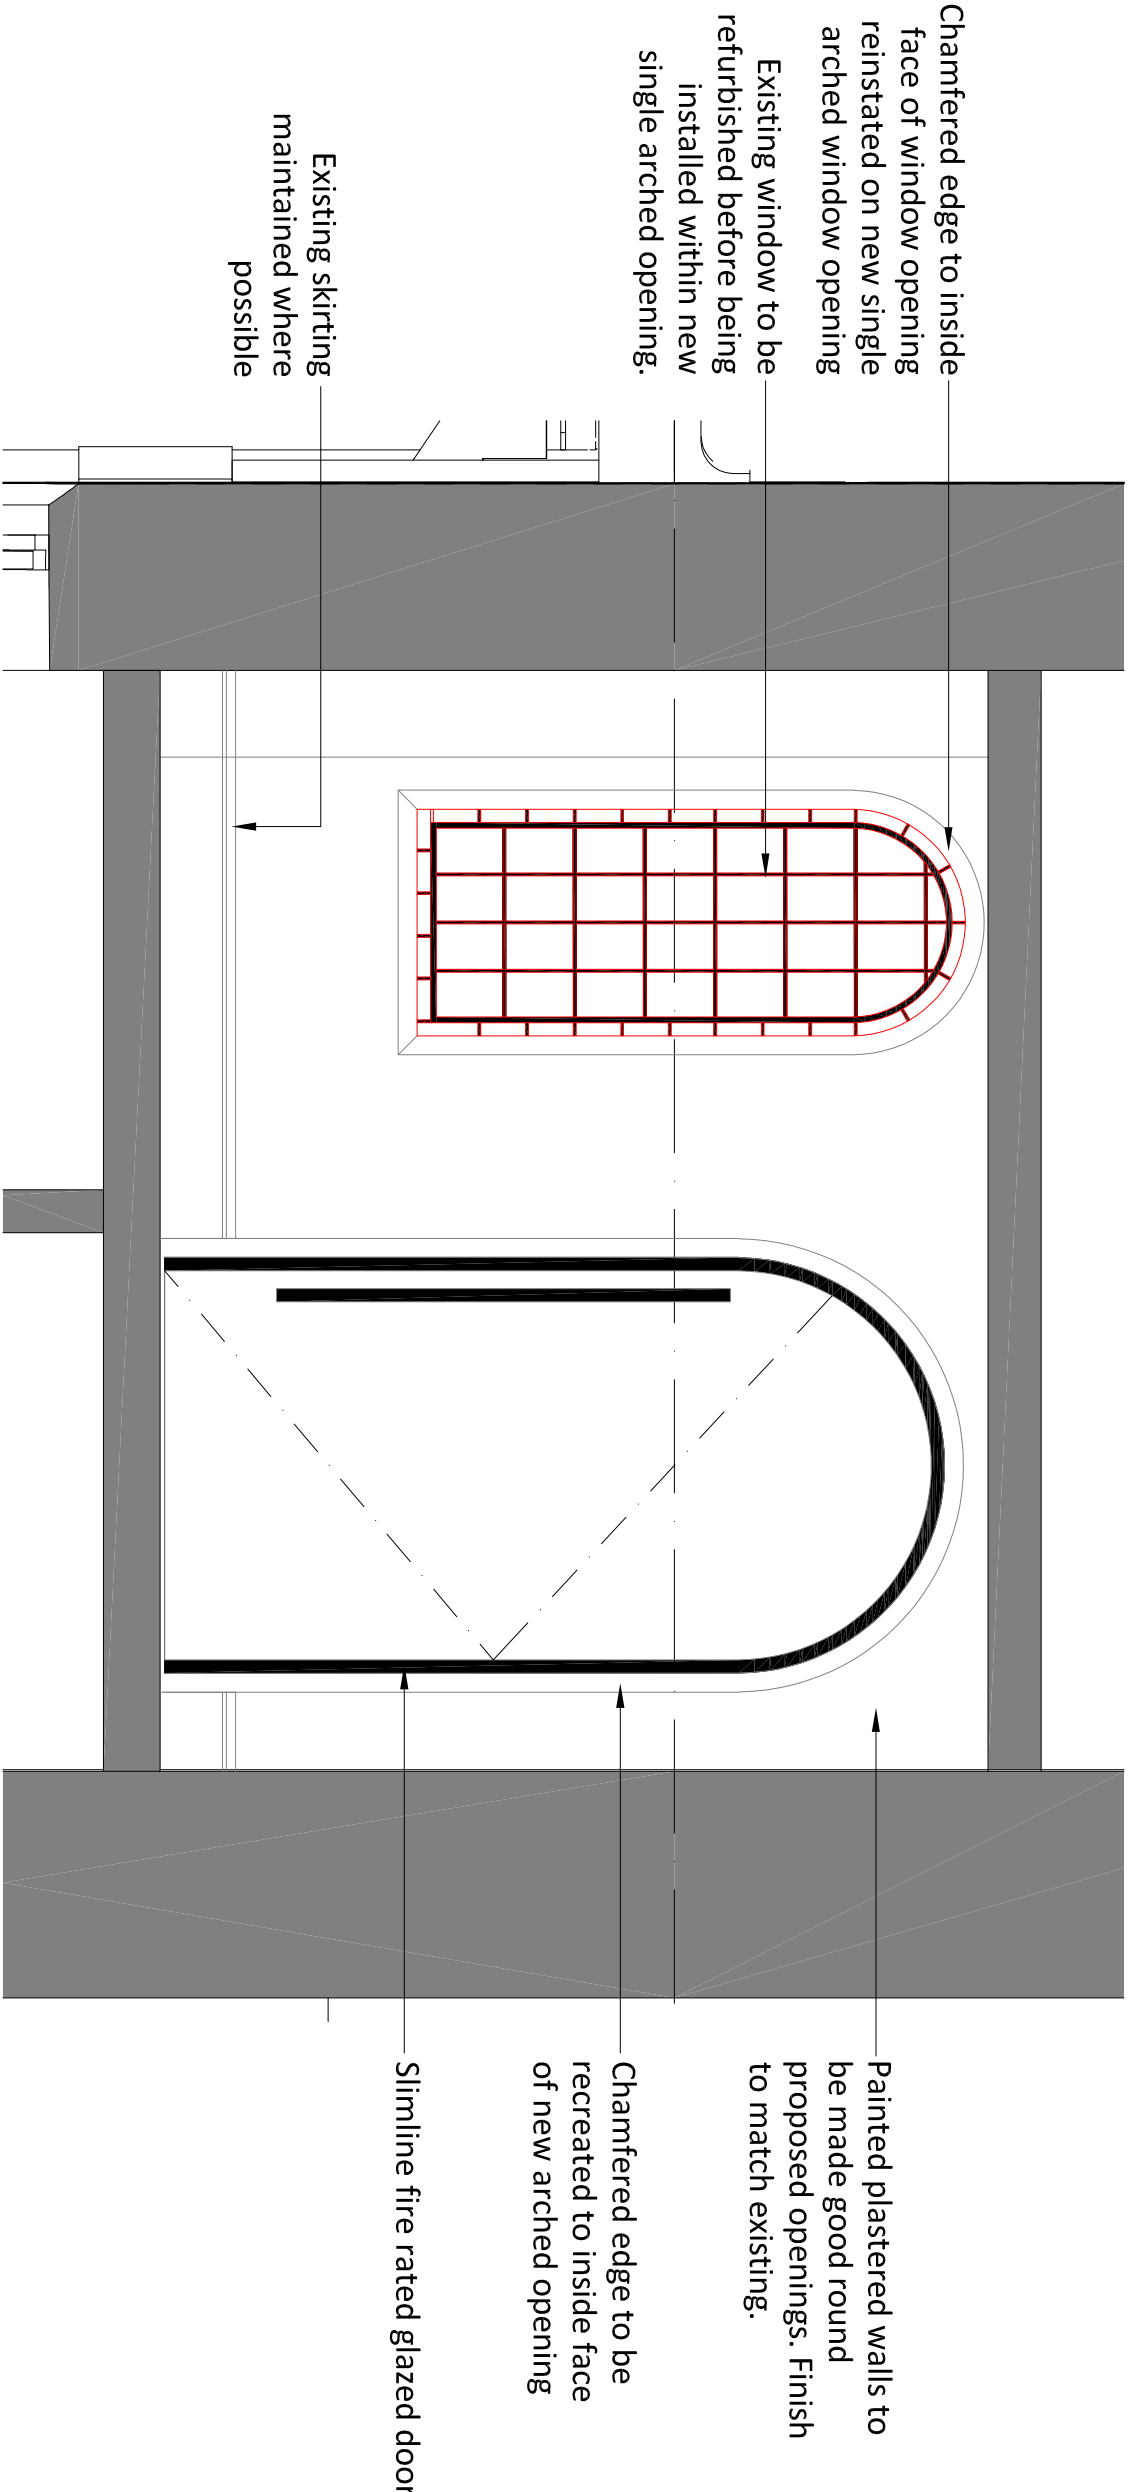


Proposed internal elevation



Photo of existing triple arched window from within stairwell

- Notes:
- All drawings are subject to Planning and Building Control consent.
 - The details shown are to design intent purposes only and are subject to further design development with suppliers and sub-contractors
 - The drawings are not to be used for construction without the approval of the architect.
 - All setting out dimensions should be checked on-site prior to construction and any discrepancies and/or omissions should be reported to the Architect immediately

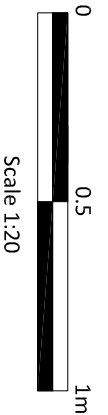

Scale 1:20

Rev. Date Description

Drawn By: DM

Date: 03.03.20

Checked By:

Date:

PLANNING

Drawing: Project No:
Proposed Structural Alteration 19019
Opening 1 Scale:
1:20 @A1

Project/Client:
Air Studios
Lyndhurst Hall, London

Drawg No:
P022
Rev: -

BrightSPACE architects

27 Glasshouse Studios, Fryern Court Road, Fordingbridge, Hampshire, SP6 1DX
T: (01425) 655806 www.brightspacearchitects.com
Registered Office: 27 Fordingbridge Rd, Fordingbridge, Hampshire, SP6 1DX Registered Number: 0709908