

Drawing Key

- Existing Fabric- Walls / Floors / Roof
- Existing Fabric- Ceiling Void (unsurveyed)
- New Construction (Existing Building)- Walls / Roof / Ceiling
- New Construction (Extension)- Walls / Roof
- New Construction- Floor (Depth Shown Indicatively. Structural Engineer to advise on additional floors requiring replacement for structural reasons.)
- New Construction- Glazing / Glass Balustrades / Glass Screens
- Adjoining properties, highlighted by cross hatch- shown indicatively to provide context.

REV	DATE	DESCRIPTION
P03	2020-03-09	Drawing updated for Planning, scheme adaptation submission.
P02	2019-11-08	Notes updated on drawing for Planning Issue
P01	2019-10-28	Drawings issued for Planning

ORIGINATOR REF: 8555

ARCHITECTURE & INTERIOR DESIGN
People, Purpose, Place

CPMG Architects Ltd

Nottingham	23 Warser Gate, Nottingham, NG1 1NU	tel: 0115 958 9500
London	31/35 Kirby Street, London, EC1N 8TE	tel: 0207 492 1805
Birmingham	The Lewis Building 35 Bull Street Birmingham B4 6EQ	enquiries@cpmg-architects.com
		www.cpmg-architects.com

PROJECT

Dr Williams's Library
Library Building

DRAWING TITLE

SECTIONS

Proposed - Section 1

DRAWING PURPOSE

PRELIMINARY

DRAWN BY	DATE	CHK'D BY	SCALE	MEDIA
HW	2019-07-15	AP	As indicated	A2

PROJECT - ORIGINATOR - ZONE - LEVEL - TYPE - ROLE - NUMBER	REVISION
W82-CPM-Z1-ZZ-DR-A-20601	P03

Copyright of CPMG Architects Limited 2019. All rights reserved. No part of this publication may be reproduced, stored in any retrieval system or transmitted in any form or by any means without prior permission of CPMG Architects Limited. Do not scale from drawing for Construction or Setting-out purposes, use figured dimensions only. All dimensions to be checked on site.

ISO 9001: 2015 Quality Management
ISO 14001: 2015 Environmental Management
PAS 1192-2: 2013 Building Information Modelling


- 08 +44640
- 07 +41710
- 06 +38690
- 05 +35320
- 04 +31960
- 03 +28300
- 02 +25880
- 01 +22980



Proposed- Section 1
1 : 100

Drawing based on survey information, Revit model and CAD drawings produced by City Survey's and Survey Hub, refer to below files. CPMG cannot be held responsible for any discrepancies within the original Revit survey or CAD drawings.

- 10410E_R (City Surveys)
- CSDr 000765-DWL-SU-DRG-0001-A01.rvt (City Surveys)
- 3916_Dr Williams Library_3D Model (Survey Hub)

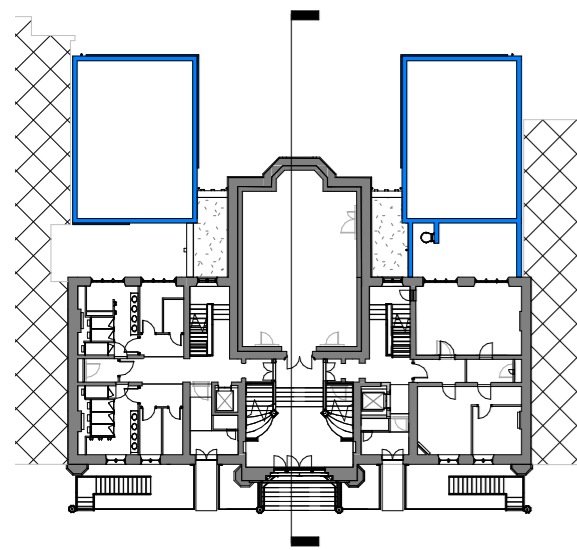

Drawing Key

- Existing Fabric- Walls / Floors / Roof
- Existing Fabric- Ceiling Void (unsurveyed)
- New Construction (Existing Building)- Walls / Roof / Ceiling
- New Construction (Extension)- Walls / Roof
- New Construction- Floor (Depth Shown Indicatively. Structural Engineer to advise on additional floors requiring replacement for structural reasons.)
- New Construction- Glazing / Glass Balustrades / Glass Screens
- Adjoining properties, highlighted by cross hatch- shown indicatively to provide context.

08
+44640

07
+41710


06
+38690

05
+35320

04
+31960

02
+25880

01
+22980

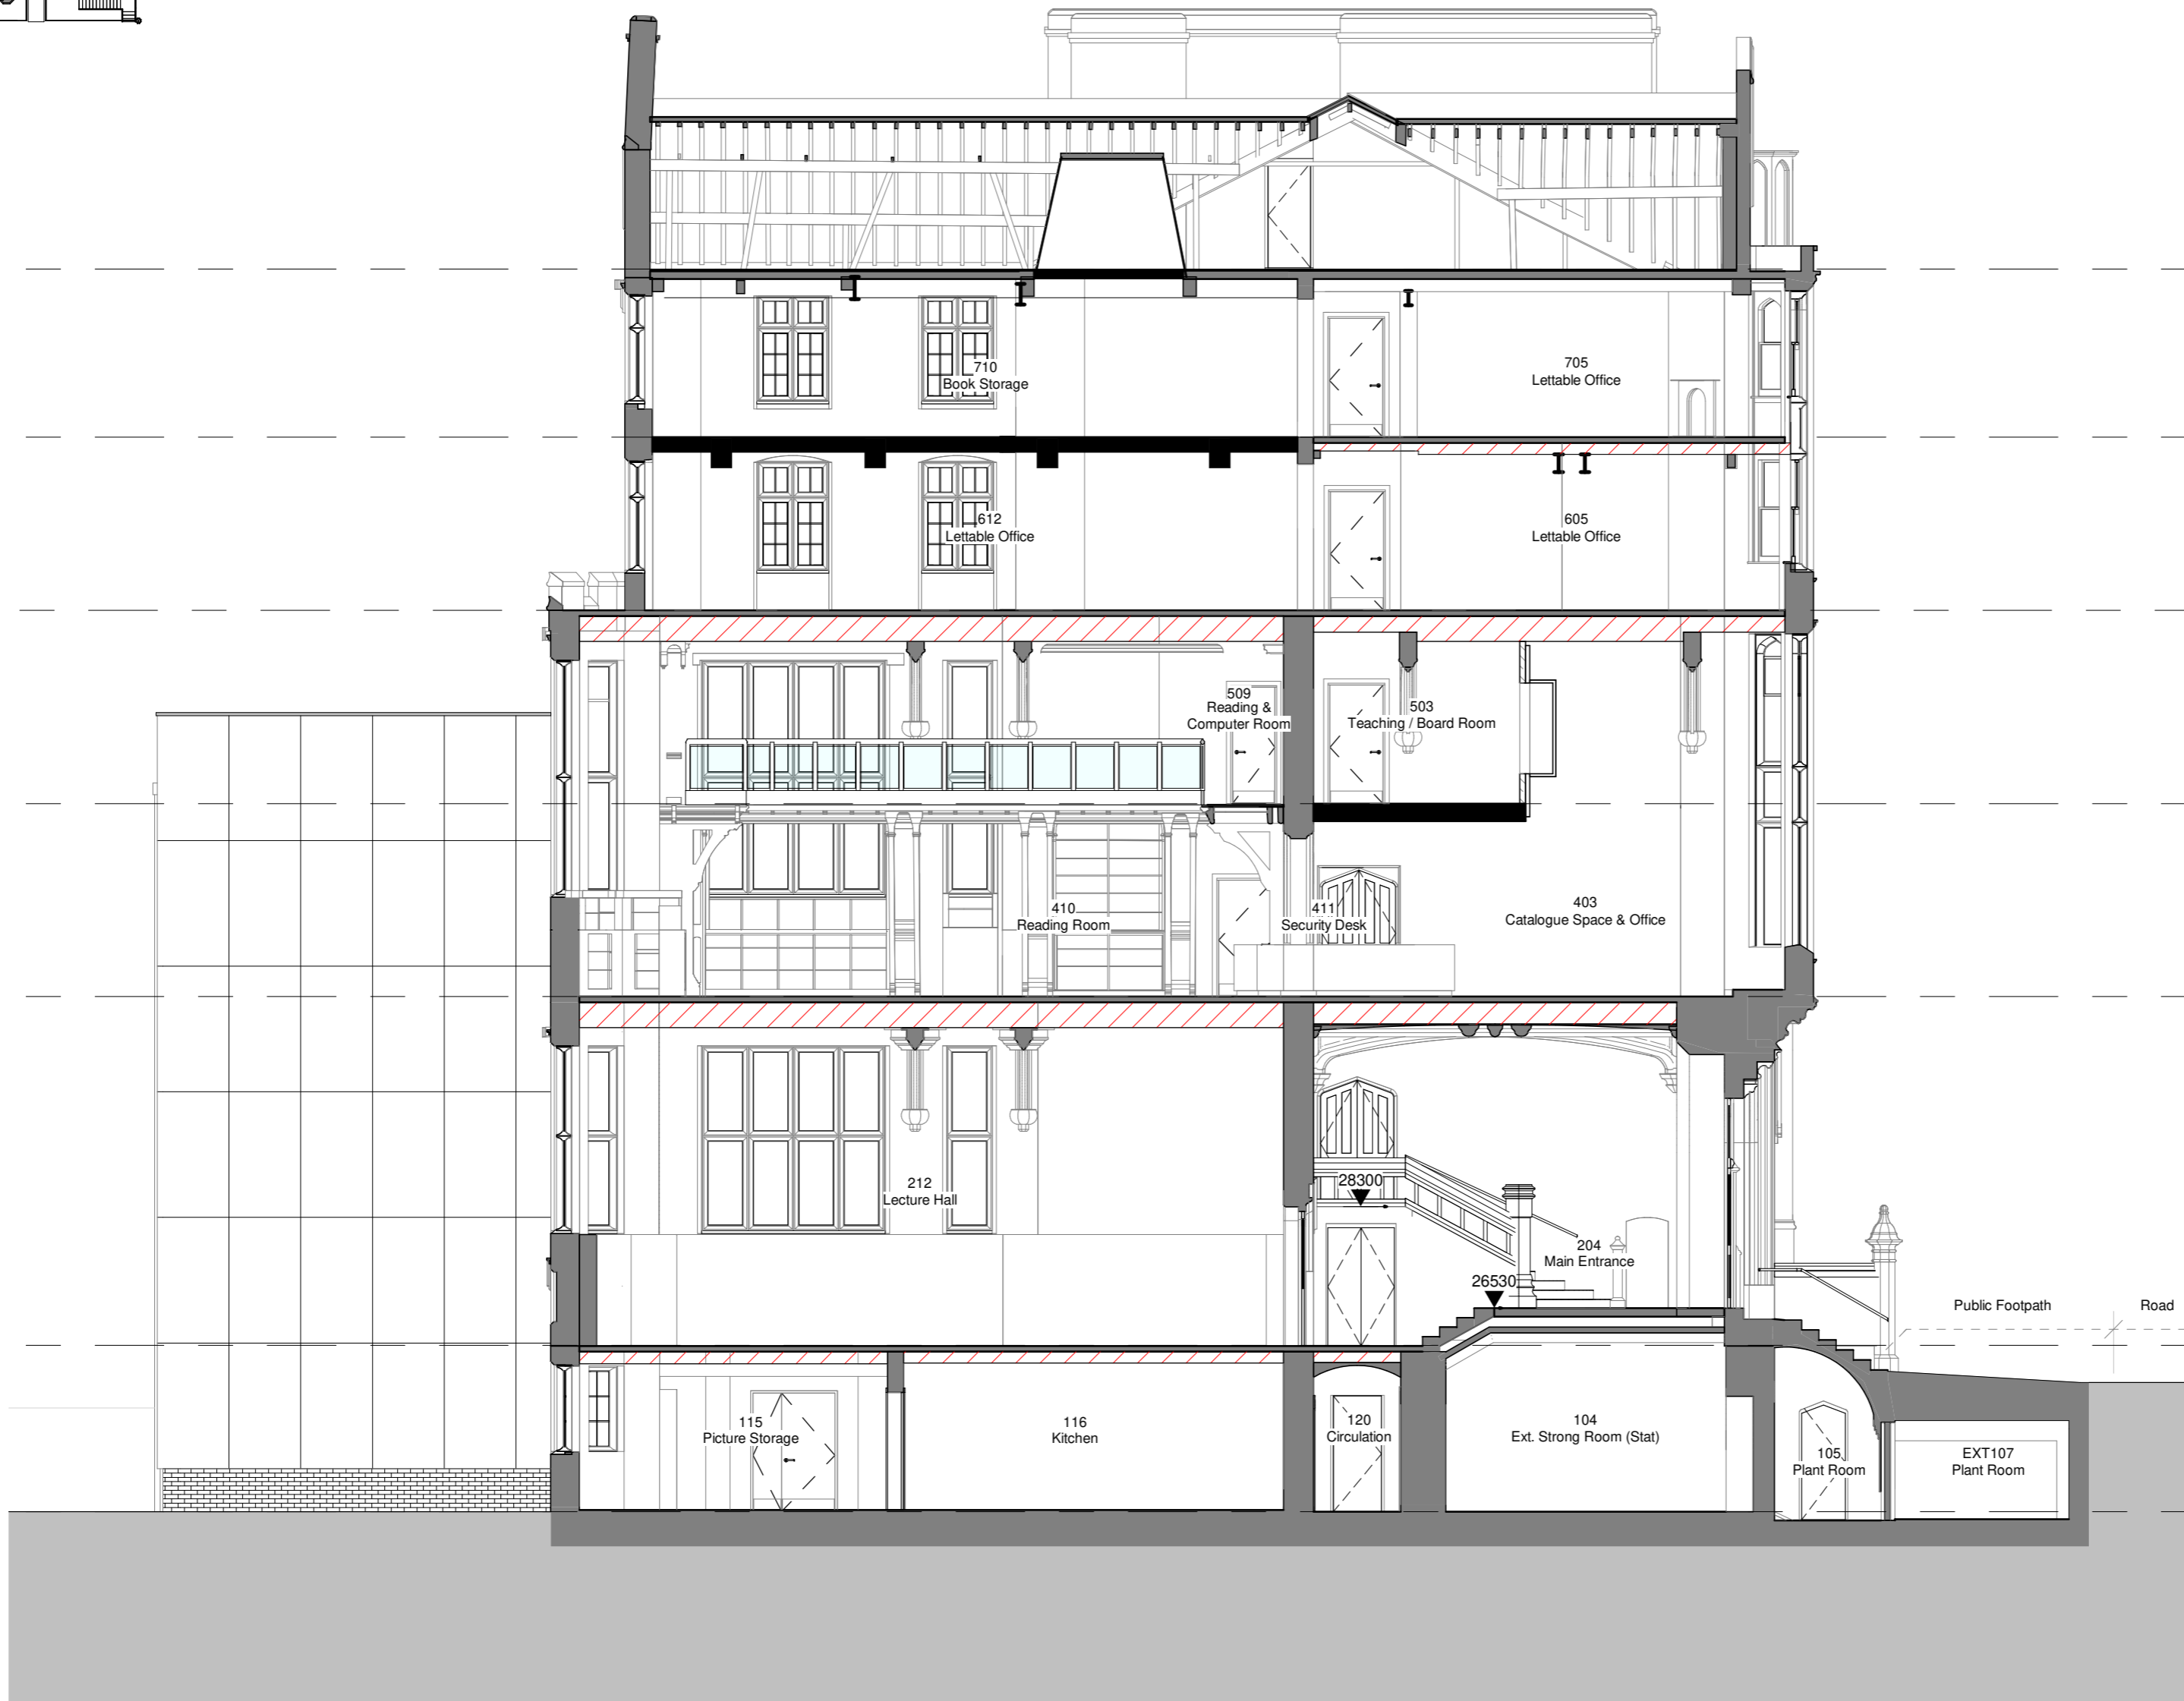

P03	2020-03-12	Drawing updated for Planning, scheme adaptation submission.
P02	2019-11-08	Notes updated on drawing for Planning Issue
P01	2019-10-28	Drawings issued for Planning
REV	DATE	DESCRIPTION

ORIGINATOR REF: 8555



CPMG Architects Ltd

Nottingham 23 Warser Gate, Nottingham, NG1 1NU tel: 0115 958 9500
London 31/35 Kirby Street, London, EC1N 8TE tel: 0207 492 1805
Birmingham The Lewis Building 35 Bull Street Birmingham B4 6EQ
 enquiries@cpmg-architects.com
 www.cpmg-architects.com

PROJECT

**Dr Williams's Library
Library Building**

DRAWING TITLE

**SECTIONS
Proposed - Section 2**

DRAWING PURPOSE

PRELIMINARY

DRAWN BY	DATE	CHK'D BY	SCALE	MEDIA
HW	2019-07-15	AP	As indicated	A2


PROJECT - ORIGINATOR - ZONE - LEVEL - TYPE - ROLE - NUMBER REVISION

W82-CPM-Z1-ZZ-DR-A-20602 P03

Proposed- Section 2
1 : 100

Drawing based on survey information, Revit model and CAD drawings produced by City Survey's and Survey Hub, refer to below files. CPMG cannot be held responsible for any discrepancies within the original Revit survey or CAD drawings.
 - 10410E_R (City Surveys)
 - CSDr 000765-DWL-SU-DRG-0001-A01.rvt (City Surveys)
 - 3916_Dr Williams Library_3D Model (Survey Hub)

Copyright of CPMG Architects Limited 2019. All rights reserved. No part of this publication may be reproduced, stored in any retrieval system or transmitted in any form or by any means without prior permission of CPMG Architects Limited. Do not scale from drawing for Construction or Setting-out purposes, use figured dimensions only. All dimensions to be checked on site.
 ISO 9001: 2015 Quality Management
 ISO 14001: 2015 Environmental Management
 PAS 1192-2: 2013 Building Information Modelling

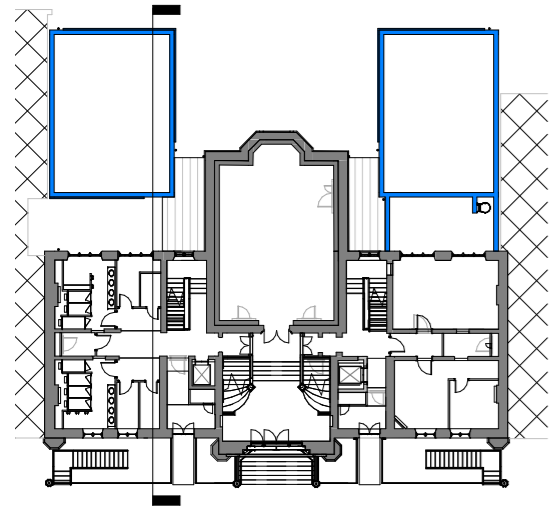

- Drawing Key**
- Existing Fabric- Walls / Floors / Roof
 - Existing Fabric- Ceiling Void (unsurveyed)
 - New Construction (Existing Building)- Walls / Roof / Ceiling
 - New Construction (Extension)- Walls / Roof
 - New Construction- Floor (Depth Shown Indicatively. Structural Engineer to advise on additional floors requiring replacement for structural reasons.)
 - New Construction- Glazing / Glass Balustrades / Glass Screens
 - Adjoining properties, highlighted by cross hatch- shown indicatively to provide context.

REV	DATE	DESCRIPTION
P03	2020-02-27	Drawing updated for Planning, scheme adaptation submission.
P02	2019-11-08	Notes updated on drawing for Planning Issue
P01	2019-10-28	Drawings issued for Planning

ORIGINATOR REF: 8555



CPMG Architects Ltd
Nottingham 23 Warser Gate, Nottingham, NG1 1NU tel: 0115 958 9500
London 31/35 Kirby Street, London, EC1N 8TE tel: 0207 492 1805
Birmingham The Lewis Building 35 Bull Street Birmingham B4 6EQ
 enquiries@cpmg-architects.com
 www.cpmg-architects.com

PROJECT

**Dr Williams's Library
Library Building**

DRAWING TITLE

**SECTIONS
Proposed - Section 3**

DRAWING PURPOSE

PRELIMINARY

DRAWN BY	DATE	CHK'D BY	SCALE	MEDIA
HW	2019-07-15	AP	As indicated	A2


PROJECT - ORIGINATOR - ZONE - LEVEL - TYPE - ROLE - NUMBER REVISION

W82-CPM-Z1-ZZ-DR-A-20603 P03

Proposed- Section 3
1 : 100

Drawing based on survey information, Revit model and CAD drawings produced by City Survey's and Survey Hub, refer to below files. CPMG cannot be held responsible for any discrepancies within the original Revit survey or CAD drawings.
 - 10410E_R (City Surveys)
 - CSDr 000765-DWL-SU-DRG-0001-A01.rvt (City Surveys)
 - 3916_Dr Williams Library_3D Model (Survey Hub)

Copyright of CPMG Architects Limited 2019. All rights reserved. No part of this publication may be reproduced, stored in any retrieval system or transmitted in any form or by any means without prior permission of CPMG Architects Limited. Do not scale from drawing for Construction or Setting-out purposes, use figured dimensions only. All dimensions to be checked on site.
 ISO 9001: 2015 Quality Management
 ISO 14001: 2015 Environmental Management
 PAS 1192-2: 2013 Building Information Modelling

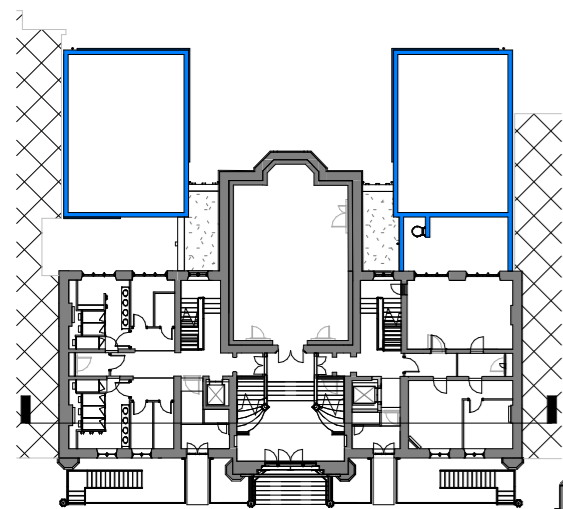

- Drawing Key**
- Existing Fabric- Walls / Floors / Roof
 - Existing Fabric- Ceiling Void (unsurveyed)
 - New Construction (Existing Building)- Walls / Roof / Ceiling
 - New Construction (Extension)- Walls / Roof
 - New Construction- Floor (Depth Shown Indicatively. Structural Engineer to advise on additional floors requiring replacement for structural reasons.)
 - New Construction- Glazing / Glass Balustrades / Glass Screens
 - Adjoining properties, highlighted by cross hatch- shown indicatively to provide context.

- 08 +44640
- 07 +41710
- 06 +38690
- 05 +35320
- 04 +31960
- 03 +28300
- 02 +25880
- 01 +22980



REV	DATE	DESCRIPTION
P03	2020-03-12	Drawing updated for Planning, scheme adaptation submission.
P02	2019-11-08	Notes updated on drawing for Planning Issue
P01	2019-10-28	Drawings issued for Planning

ORIGINATOR: **CPMG ARCHITECTURE & INTERIOR DESIGN** REF: 8555
People, Purpose, Place

CPMG Architects Ltd
 Nottingham 23 Warser Gate, Nottingham, NG1 1NU tel: 0115 958 9500
 London 31/35 Kirby Street, London, EC1N 8TE tel: 0207 492 1805
 Birmingham The Lewis Building 35 Bull Street Birmingham B4 6EQ
 enquiries@cpmg-architects.com
 www.cpmg-architects.com

PROJECT: **Dr Williams's Library Library Building**

DRAWING TITLE

SECTIONS
Proposed - Section 4

DRAWING PURPOSE

PRELIMINARY

DRAWN BY	DATE	CHK'D BY	SCALE	MEDIA
HW	2019-10-28	SV	As indicated	A2

PROJECT - ORIGINATOR - ZONE - LEVEL - TYPE - ROLE - NUMBER

W82-CPM-Z1-ZZ-DR-A-20604 P03

Proposed- Section 4
 1 : 100

Drawing based on survey information, Revit model and CAD drawings produced by City Survey's and Survey Hub, refer to below files. CPMG cannot be held responsible for any discrepancies within the original Revit survey or CAD drawings.
 - 10410E_R (City Surveys)
 - CSDr 000765-DWL-SU-DRG-0001-A01.rvt (City Surveys)
 - 3916_Dr Williams Library_3D Model (Survey Hub)

Copyright of CPMG Architects Limited 2019. All rights reserved. No part of this publication may be reproduced, stored in any retrieval system or transmitted in any form or by any means without prior permission of CPMG Architects Limited. Do not scale from drawing for Construction or Setting-out purposes, use figured dimensions only. All dimensions to be checked on site.
 ISO 9001: 2015 Quality Management
 ISO 14001: 2015 Environmental Management
 PAS 1192-2: 2013 Building Information Modelling