


TENDER

NOTES


- THIS DRAWING IS TO BE READ IN CONJUNCTION WITH ALL ENGINEERS & ARCHITECT'S DRAWINGS FIGURED DIMENSIONS ONLY (NOT SCALING) TO BE USED, WHERE A CONFLICT OF INFORMATION EXISTS OR IF IN ANY DOUBT - **ASK**.
- CONSULTANTS TO BE INFORMED IMMEDIATELY OF ANY DISCREPANCIES BEFORE WORK PROCEEDS.

NOTE:
ALL DPC'S SHOWN INDICATIVELY ONLY AND CONTRACTOR TO PROVIDE IN ACCORDANCE WITH ARCHITECT'S DETAILED DESIGN.


NOTE:
BASEMENT WATERPROOFING AND DRAINED CAVITY PROVIDED AND INSTALLED TO SUPPLIER'S DETAILS AND WARRANTIES.

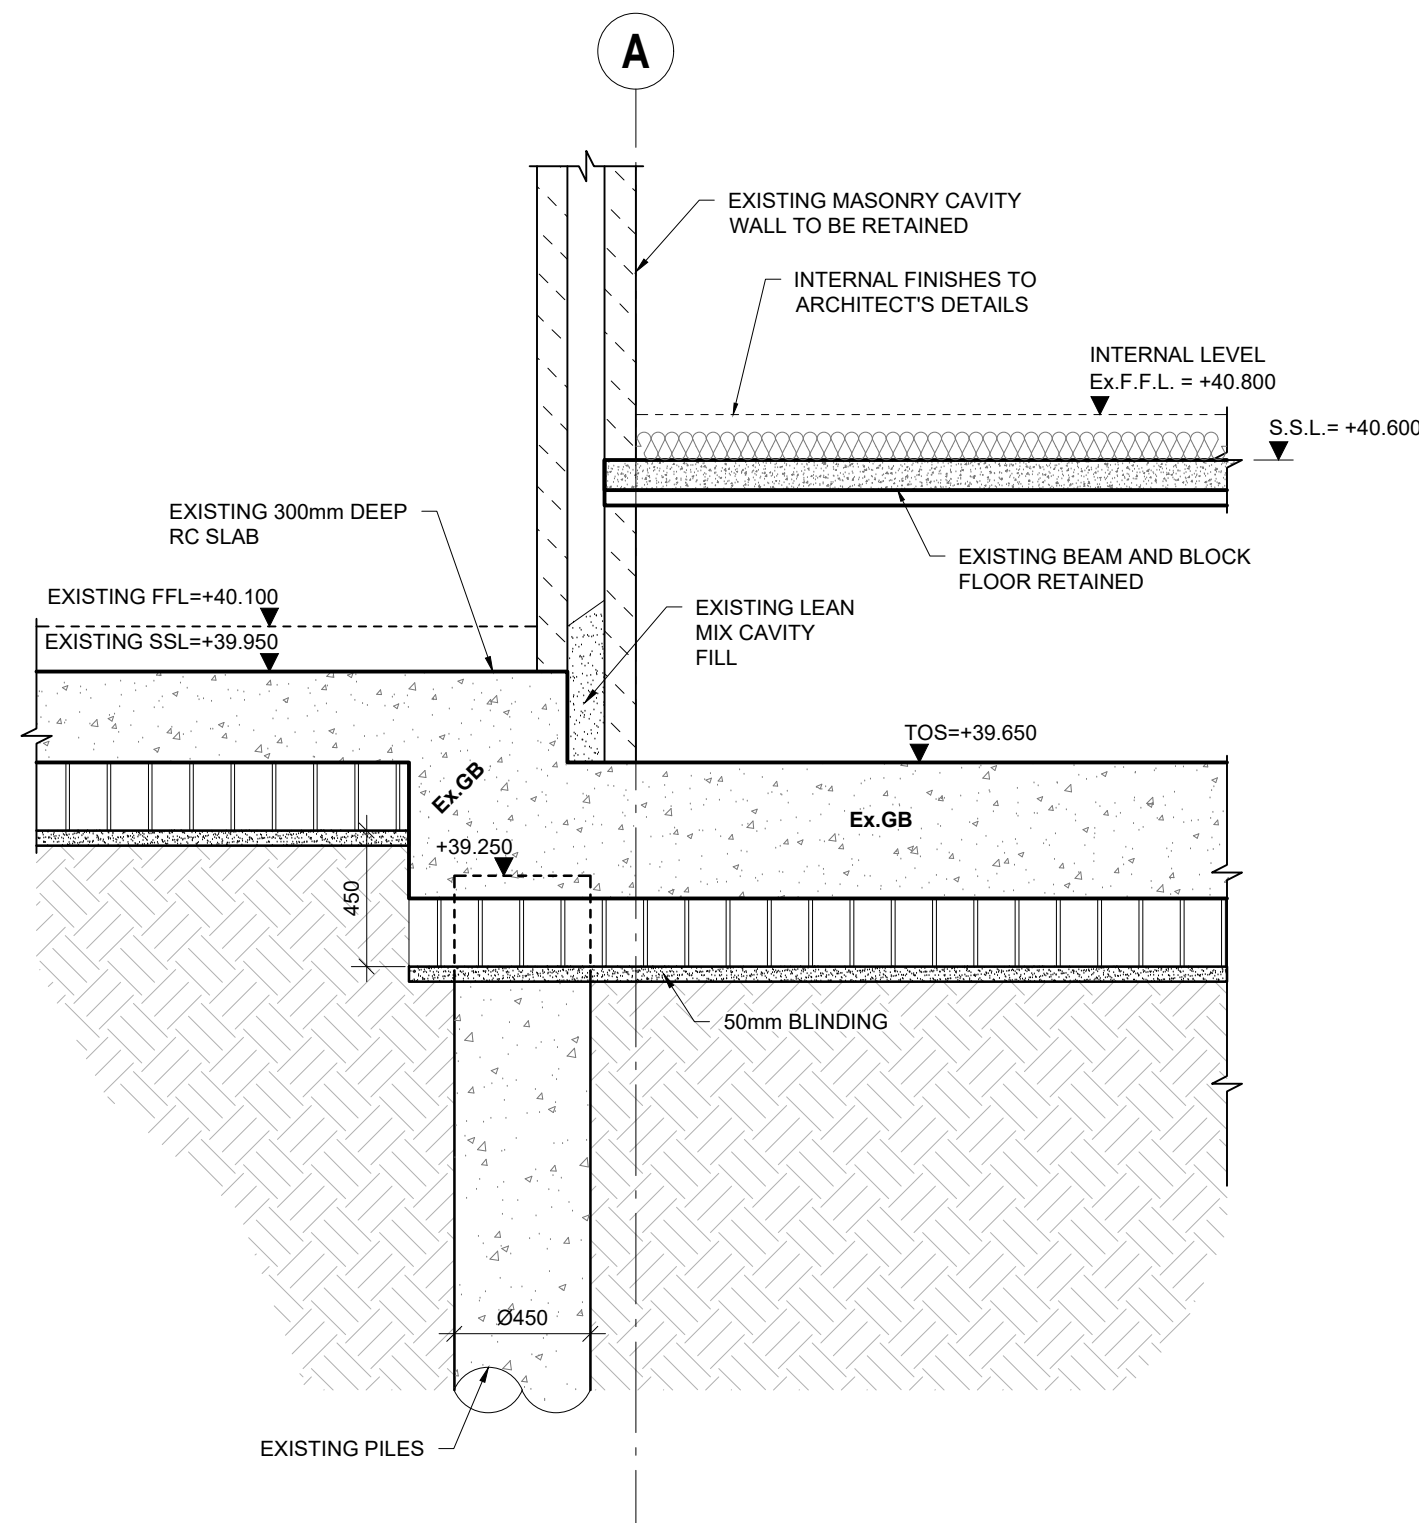


00.01 SECTION
S-2001
SCALE @ A1: 1:25
SCALE @ A3: 1:50

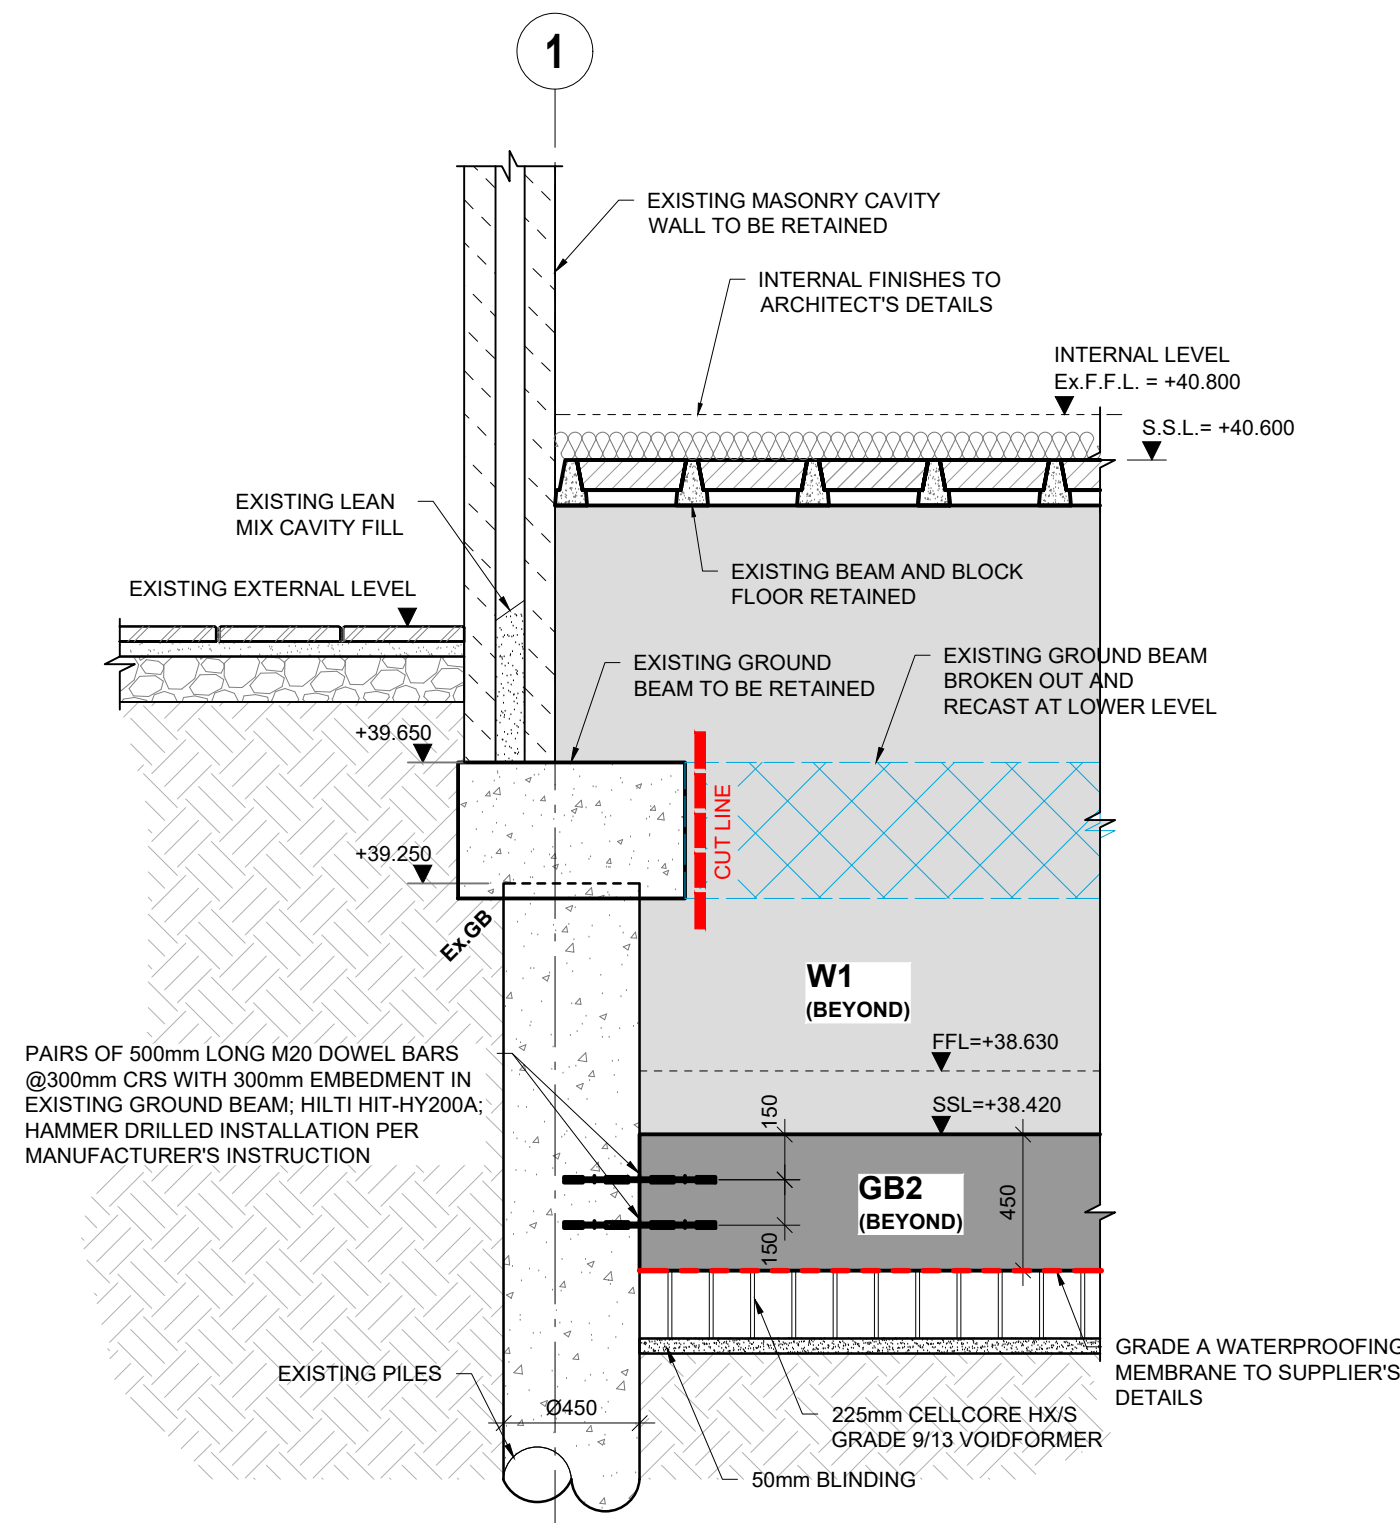


00.02 SECTION
S-2001
SCALE @ A1: 1:25
SCALE @ A3: 1:50

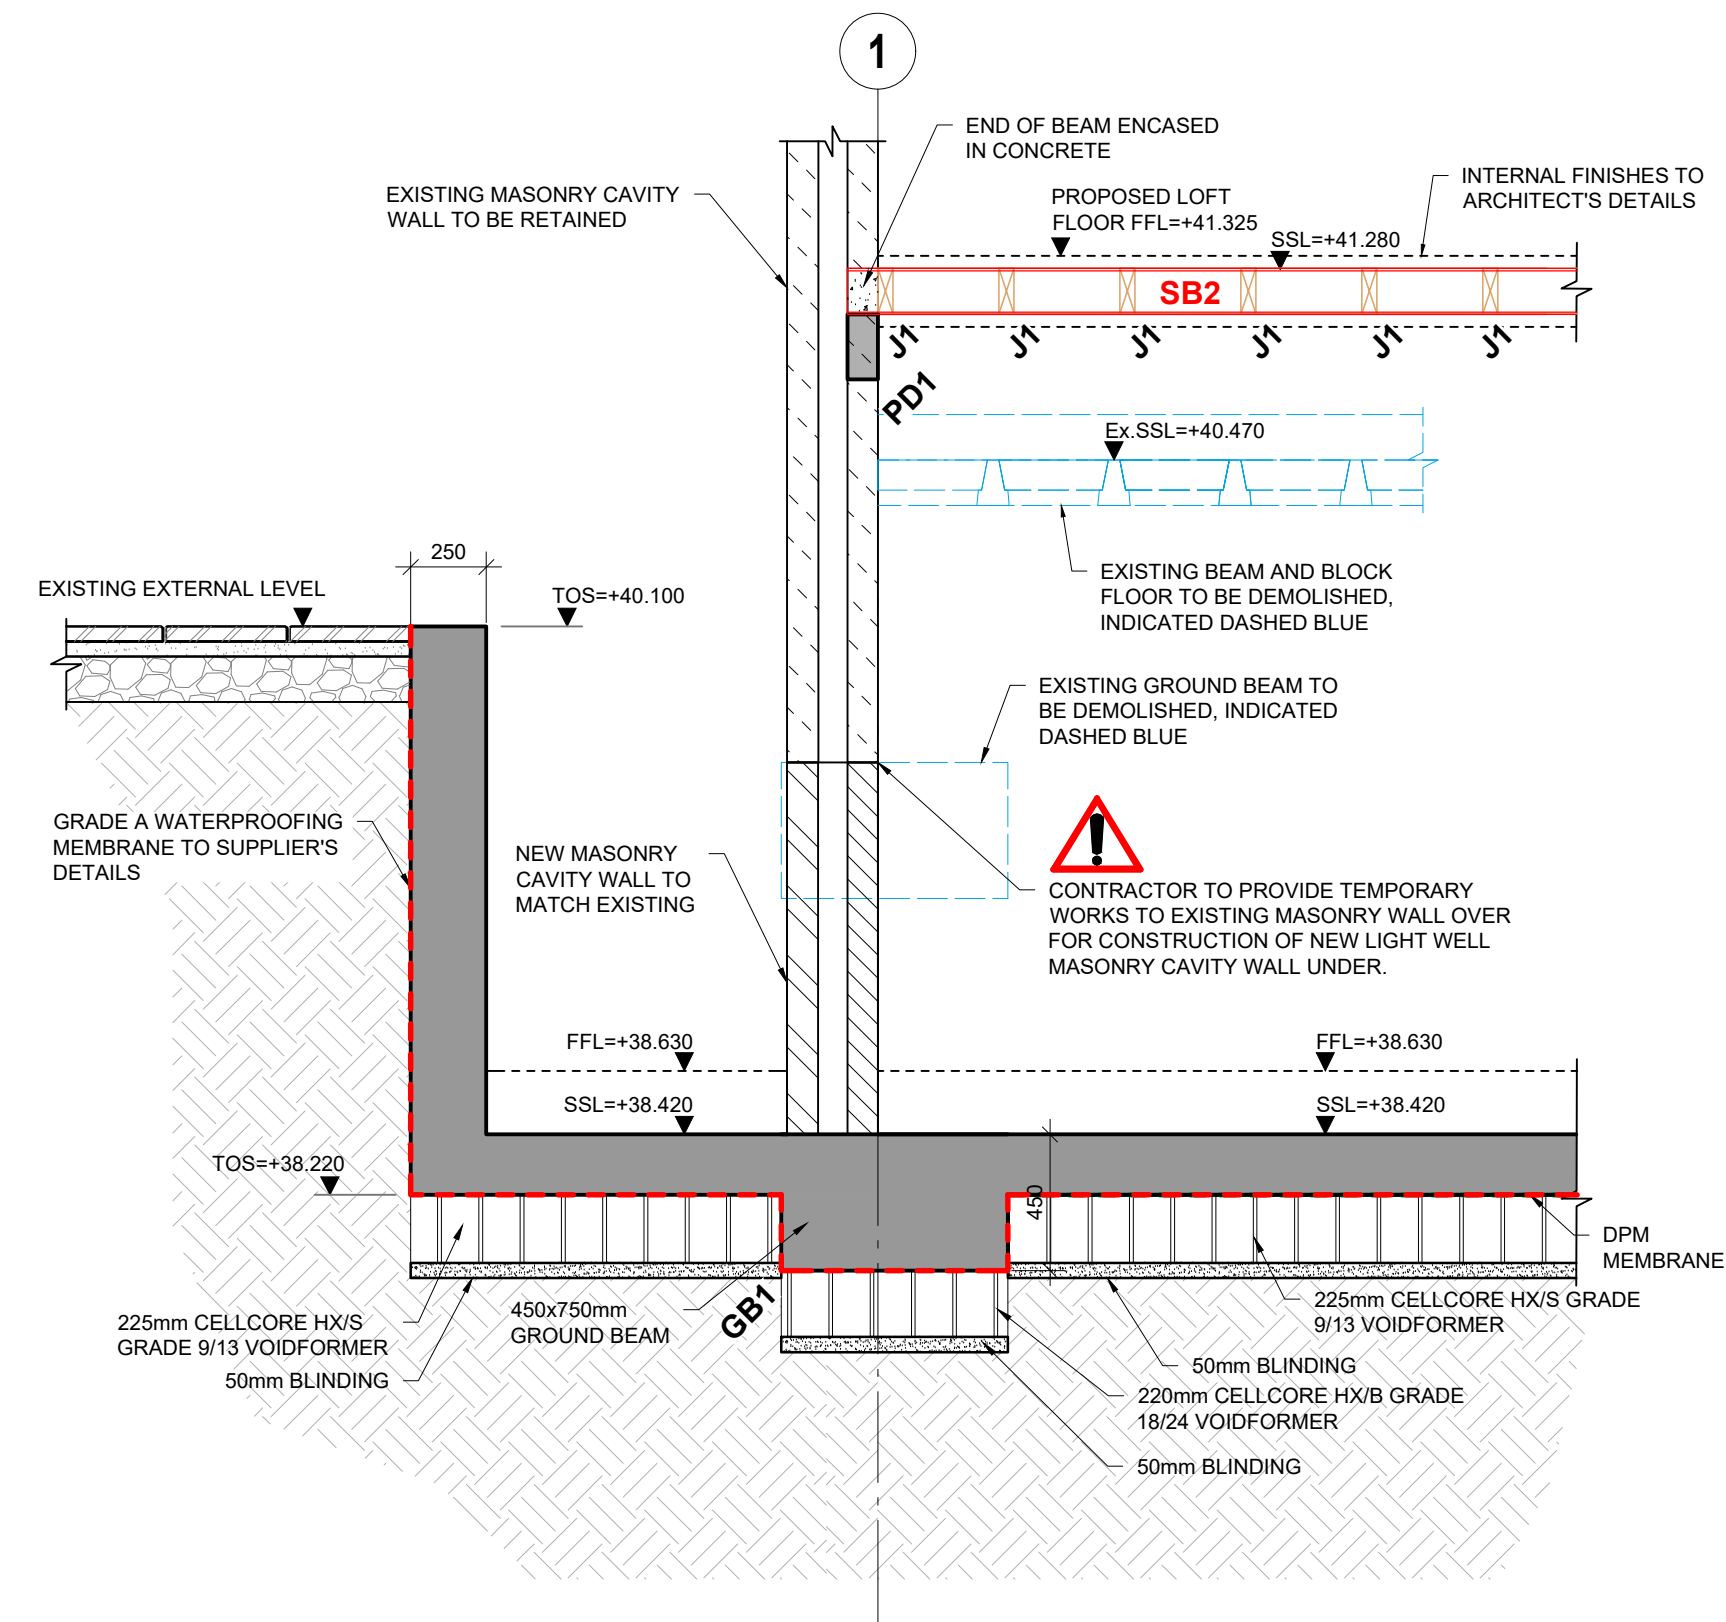


00.03 SECTION
S-2001
SCALE @ A1: 1:25
SCALE @ A3: 1:50

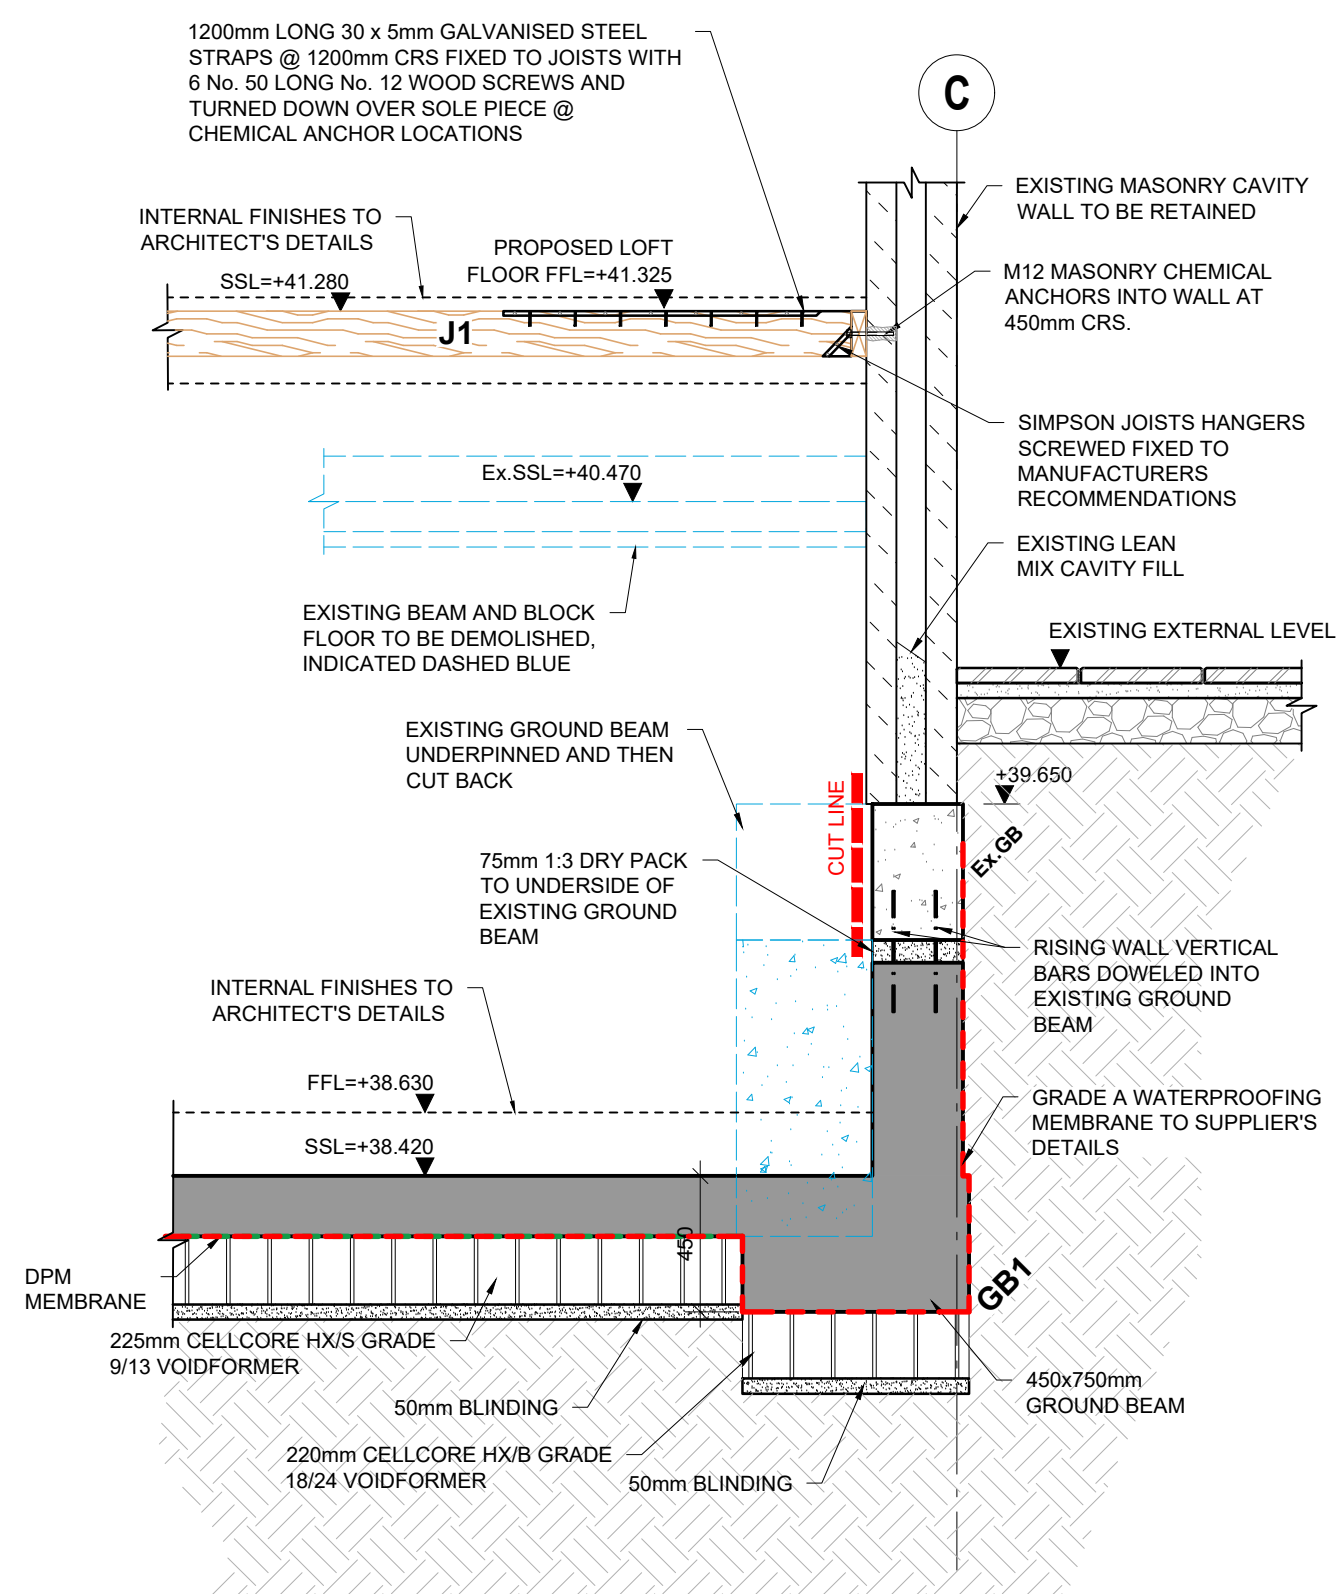

00.04 SECTION
S-2001
SCALE @ A1: 1:25
SCALE @ A3: 1:50

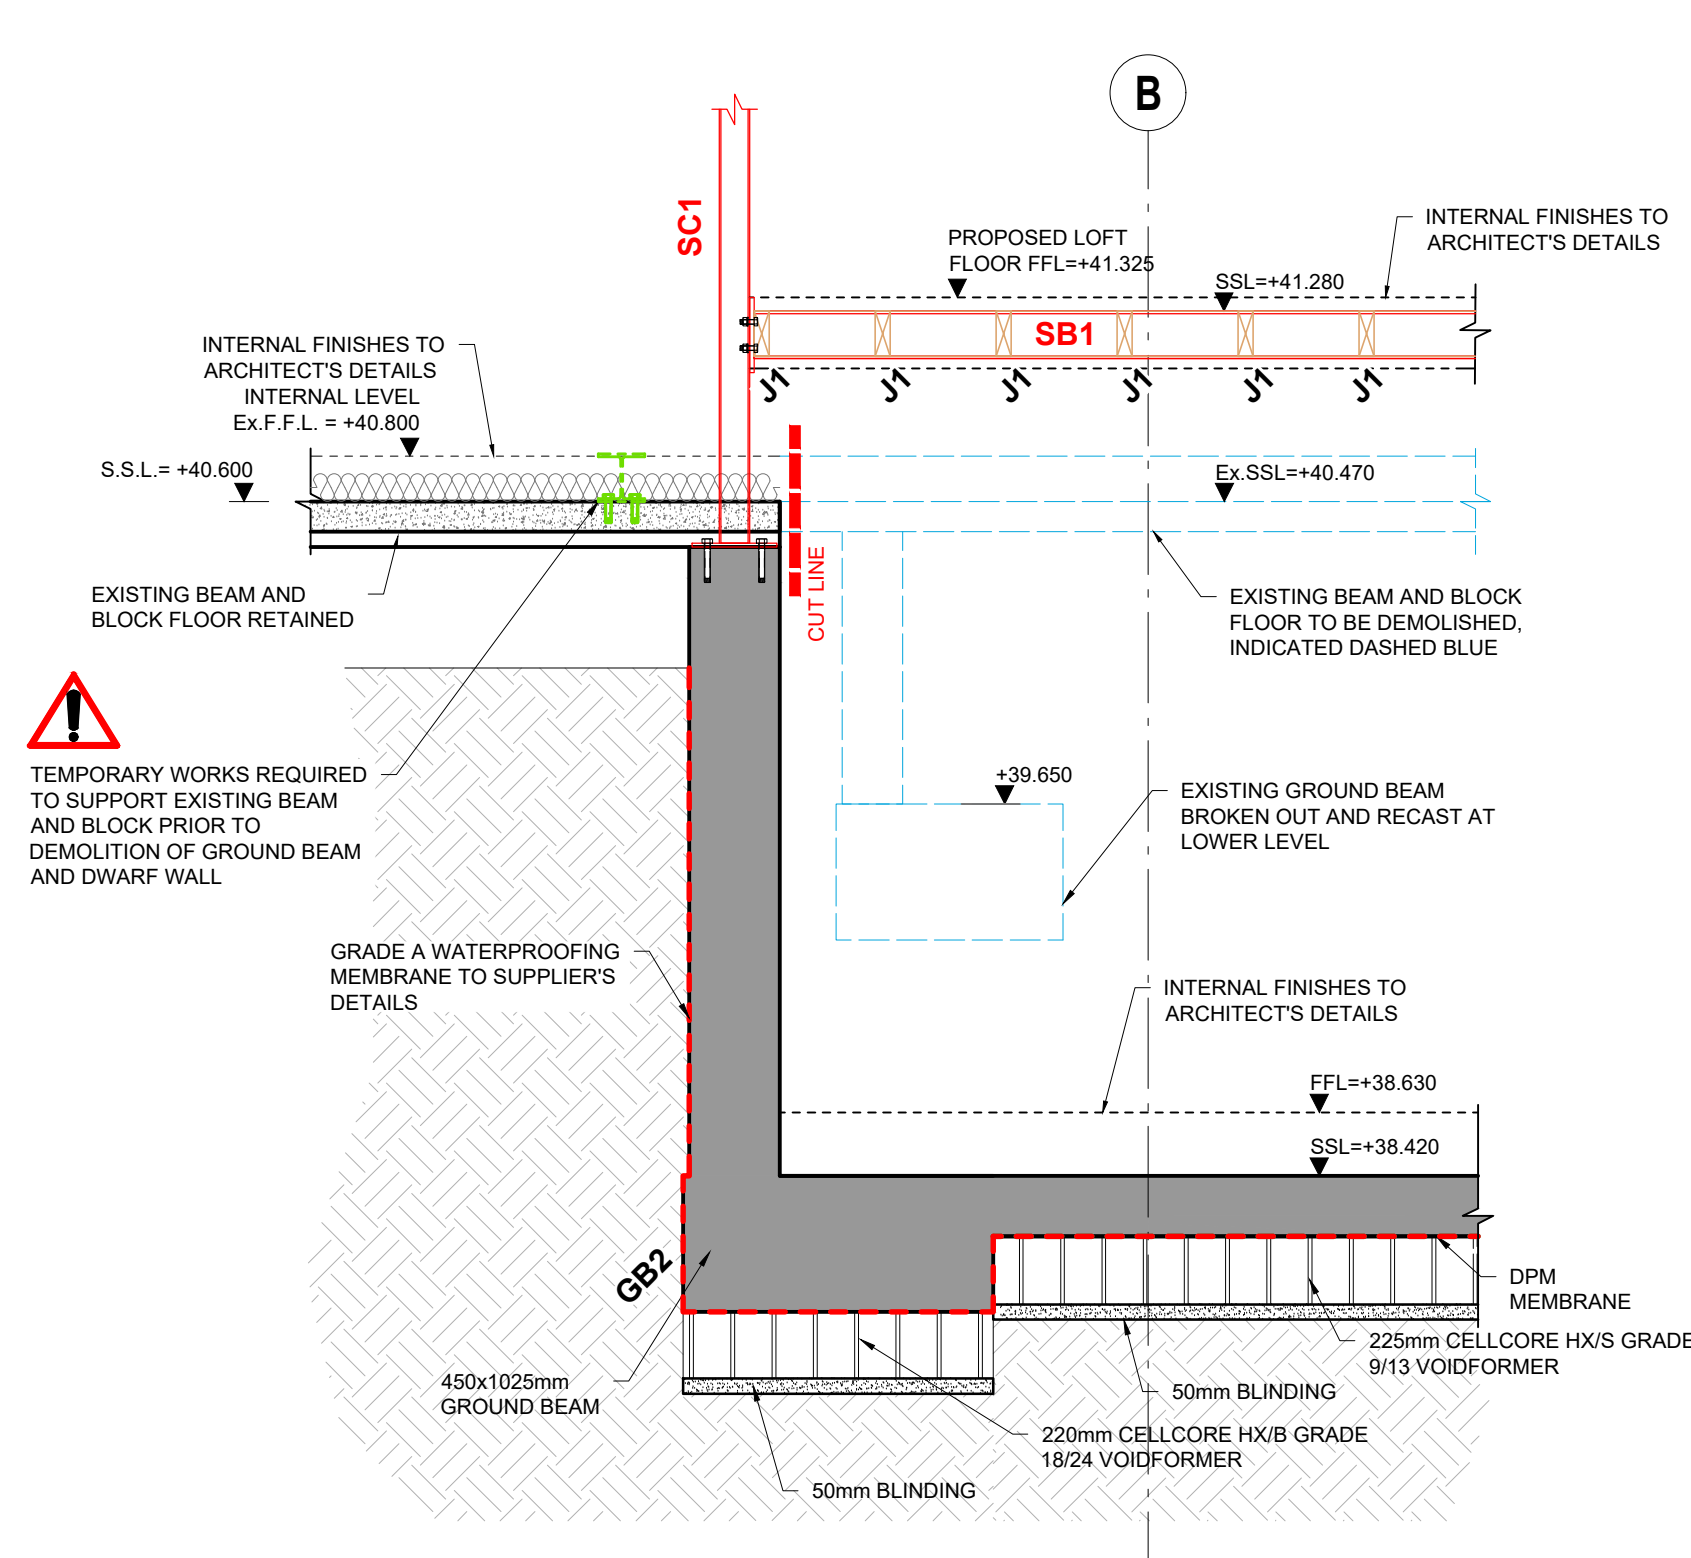

00.05 SECTION
S-2001
SCALE @ A1: 1:25
SCALE @ A3: 1:50

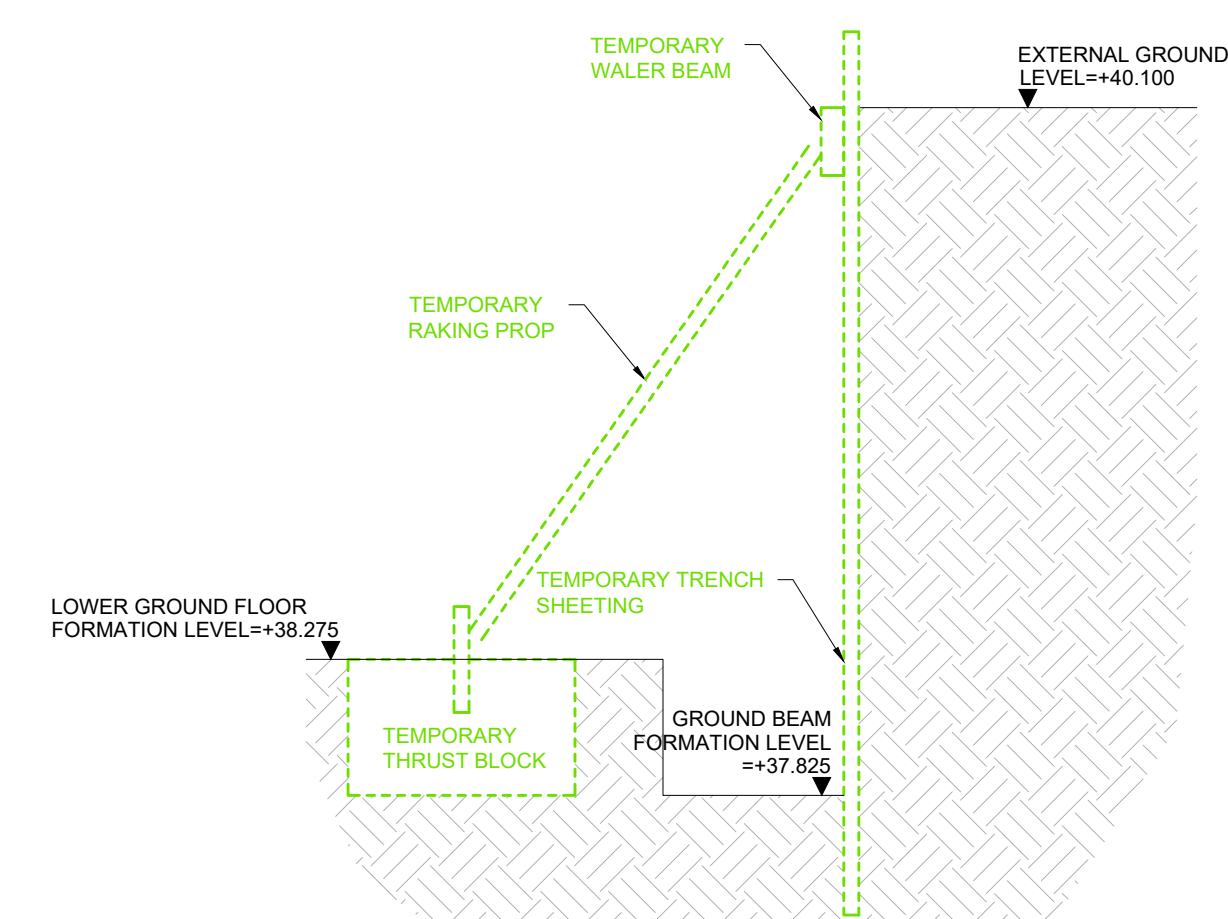

INDICATIVE TEMPORARY WORKS SECTION

SCALE @ A1: 1:25
SCALE @ A3: 1:50

ISSUE	DATE	DESCRIPTION	DRY	ORIG	P.E.	100
T3	30.11.19	GENERALLY REVISED	BB	SM	DB	DB
T2	25.11.19	GENERALLY REVISED	BB	SM	DB	DB
T1	23.03.19	ISSUED FOR COMMENT	BB	DB	DB	DB

ISSUE STATUS	<input type="checkbox"/> PRELIMINARY (P1, P2, P3 etc.)	<input type="checkbox"/> PLANNING (PL1, PL2, PL3 etc.)
	<input checked="" type="checkbox"/> TENDER (T1, T2, T3 etc.)	<input type="checkbox"/> CONSTRUCTION (C0, C1, C2 etc.)



CLIENT
MARCUS COOPER GROUP

PROJECT TITLE
**GUINNESS COURT
ST. EDMUND'S TERRACE**

DRAWING TITLE
**SECTIONS AND DETAILS
SHEET 1**

SCALE @ A1	JOB NO.	DRAWING NO.	ISSUE
AS SHOWN	18867	S-2100	T3