

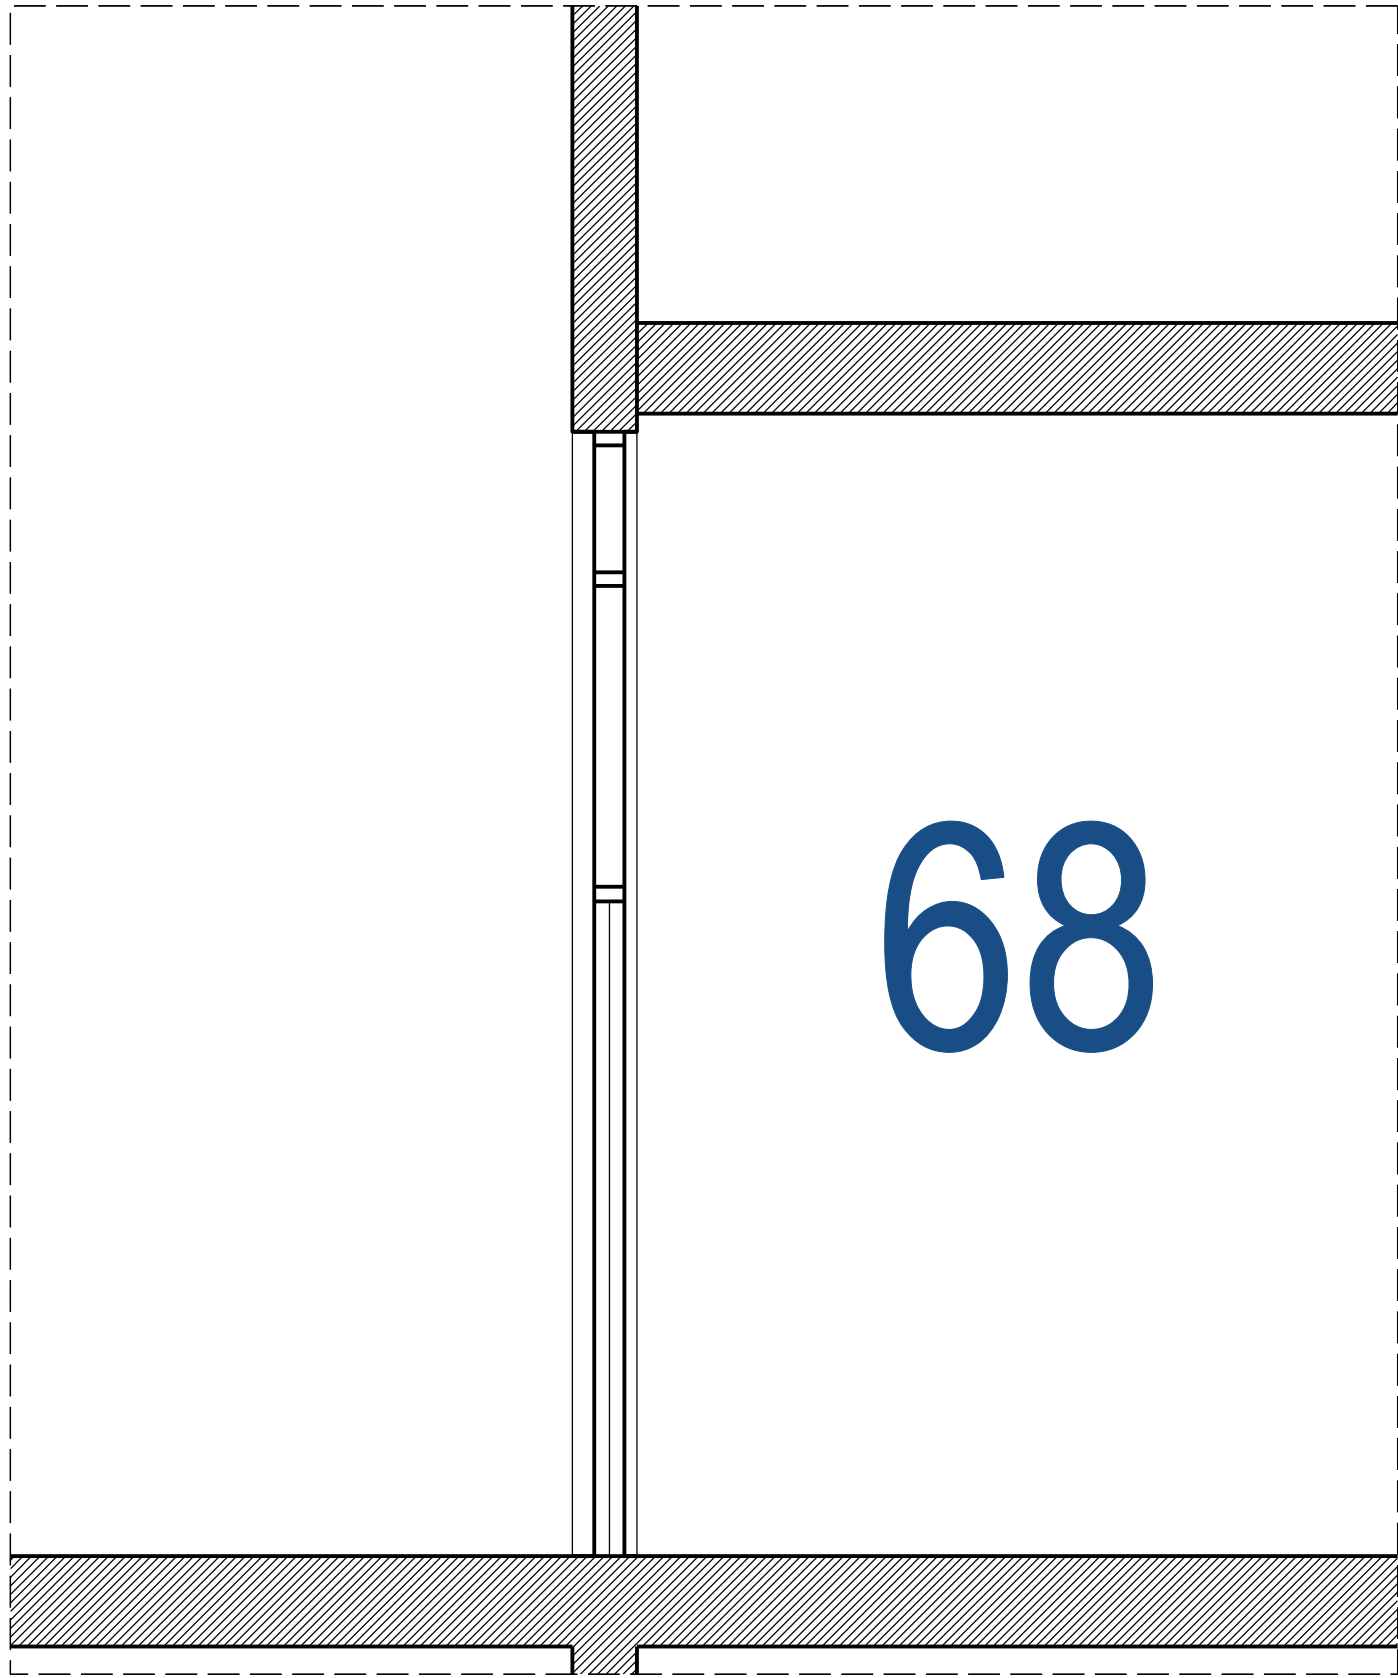
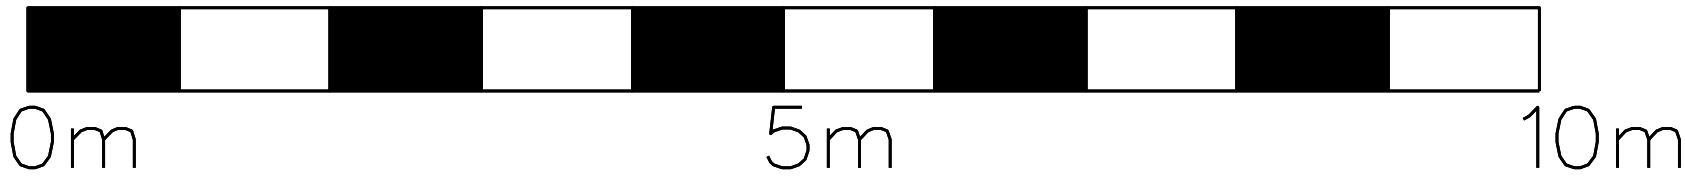


Existing Section

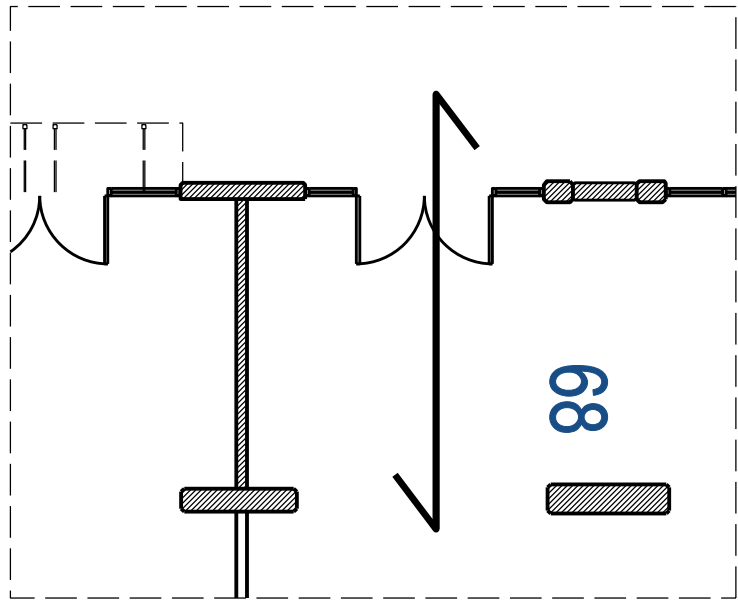

Proposed Section

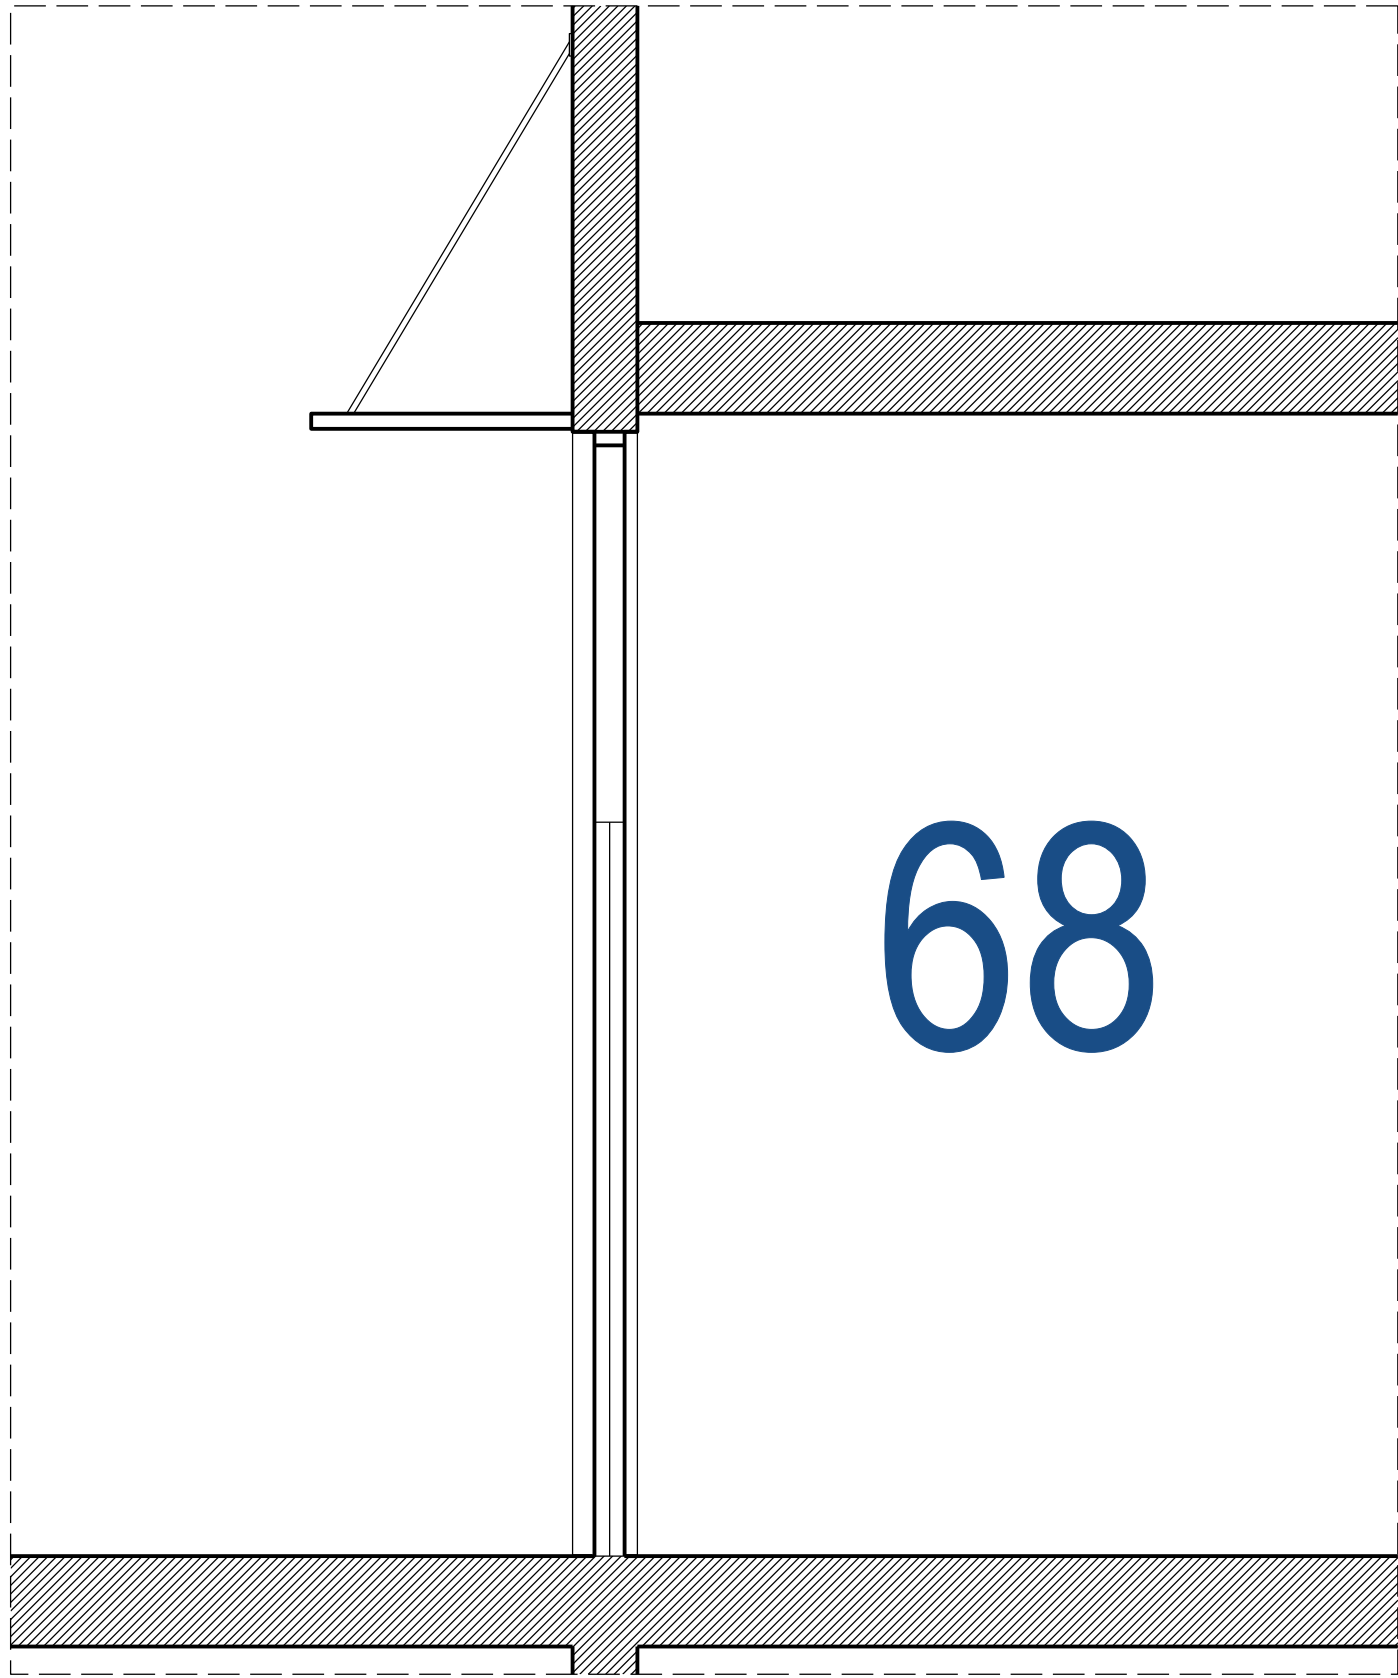

Note: 1. Furniture is shown only indicative 2. Drawing must not be scaled	Description	The Brunswick London WC1			Client: Lazari Properties 2 LTD		
					Architects: Debbie Flevotomou Architects		
		DATE	SCALE	PROJECT no	TITLE	DRAWING no	REVISION
		21/02/2020	1:25 @ A2	1117	Existing & Proposed Sec	12	01