



notes
Any discrepancies in dimensions or detail to be reported to the architect immediately. This drawing is to be read in conjunction with all relevant architectural, structural and services drawings.
This drawing remains the copyright of Robert Savage Associates and may not be copied or used without their prior consent.

revisions

client
HAYLEY PORTER
project
THIRD FLOOR FLAT
40 ENGLANDS LANE BELSIZE PARK NW3
title
Existing, Plans, Section & Elevations.

scale 1:50 date JANUARY 2010 drg. no. 8498/TP/01/3

Robert Savage & Associates
architects designers structural engineers
11 Eton Garages, Lancaster Grove, Belsize Park, London NW3 4PE Telephone: 020 7433 3561 Facsimile: 020 7433 3716

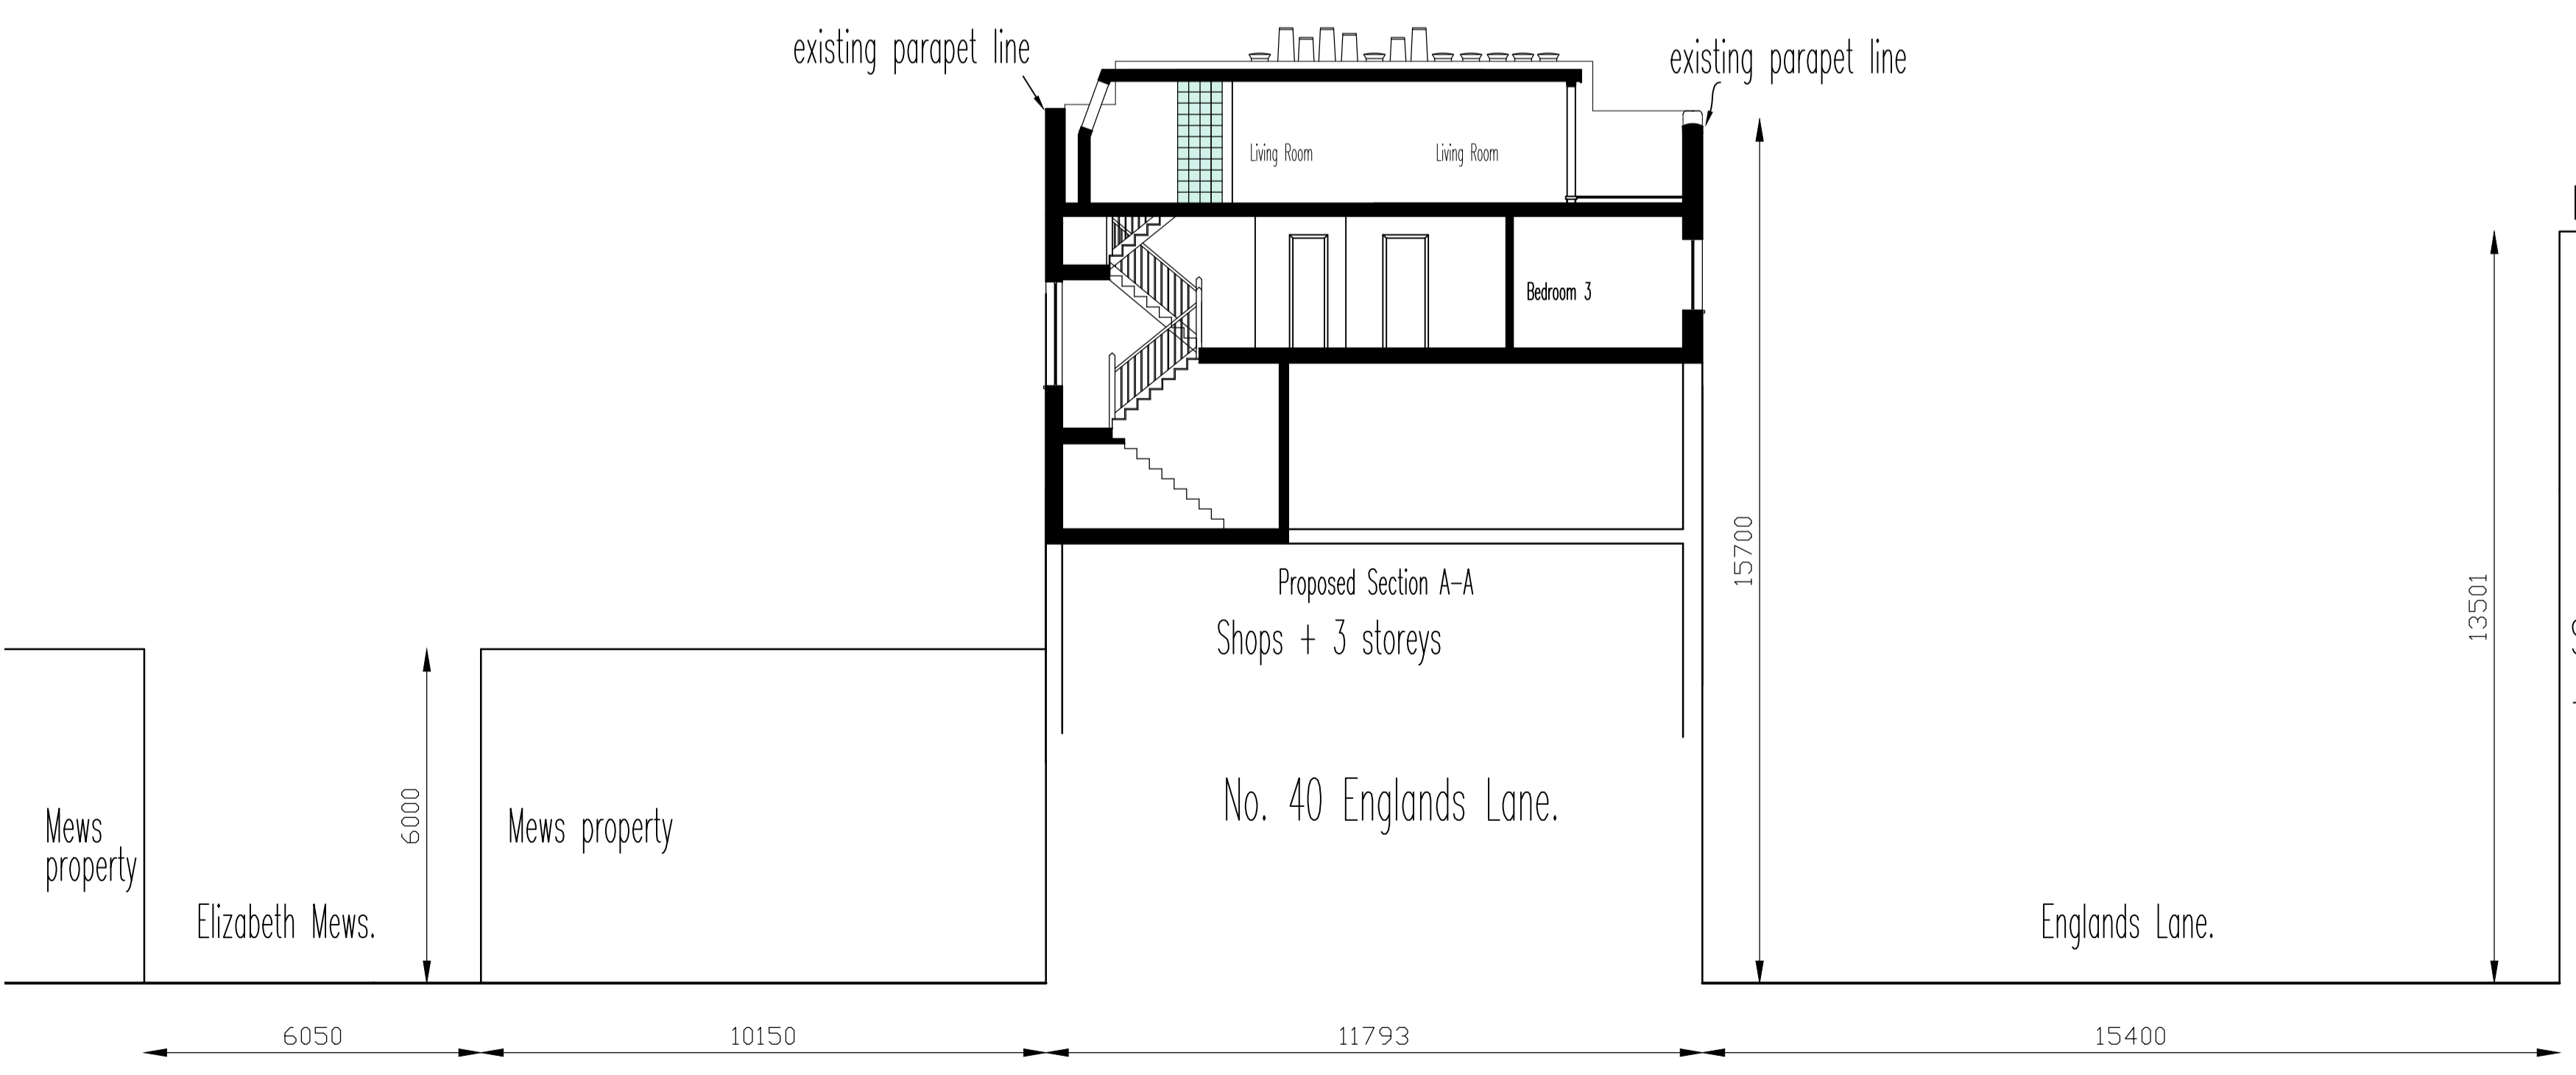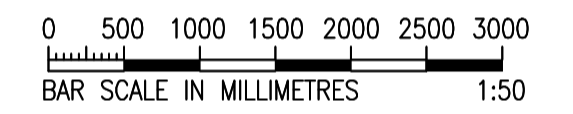

Section through Engels Lane and Elizabeth Mews - Facing east.

